




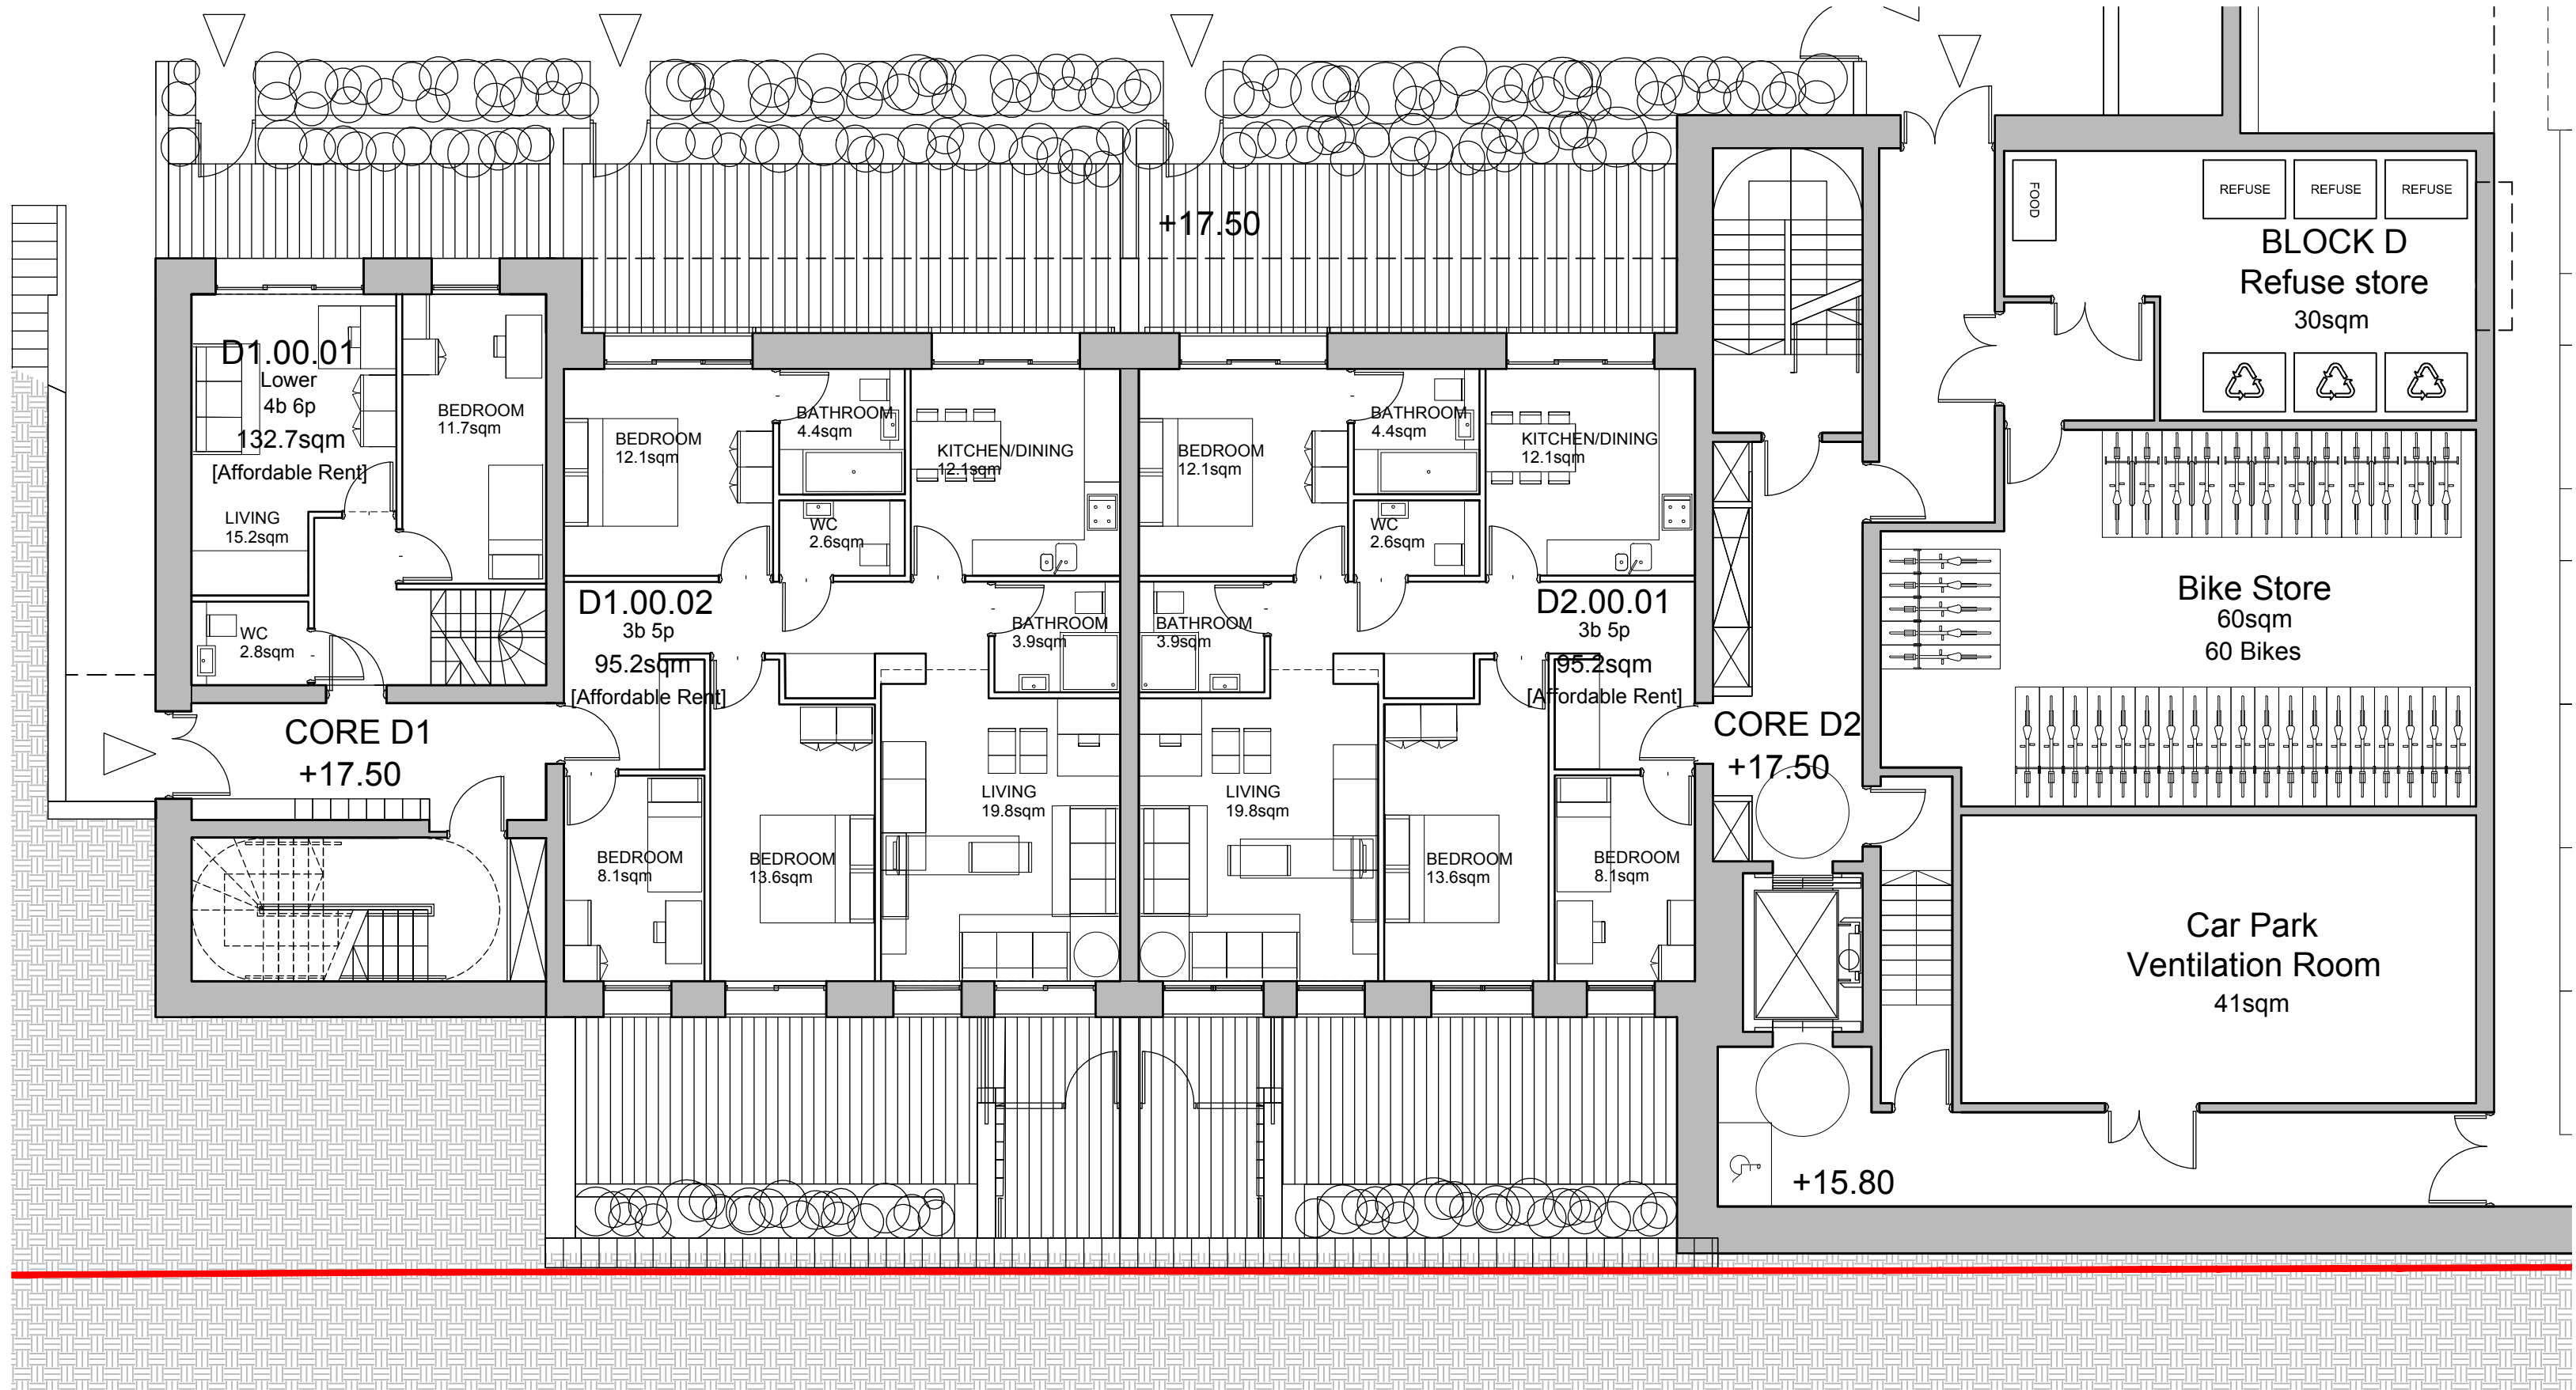


1 Proposed Level 00 Plan - Block D
Scale 1:100

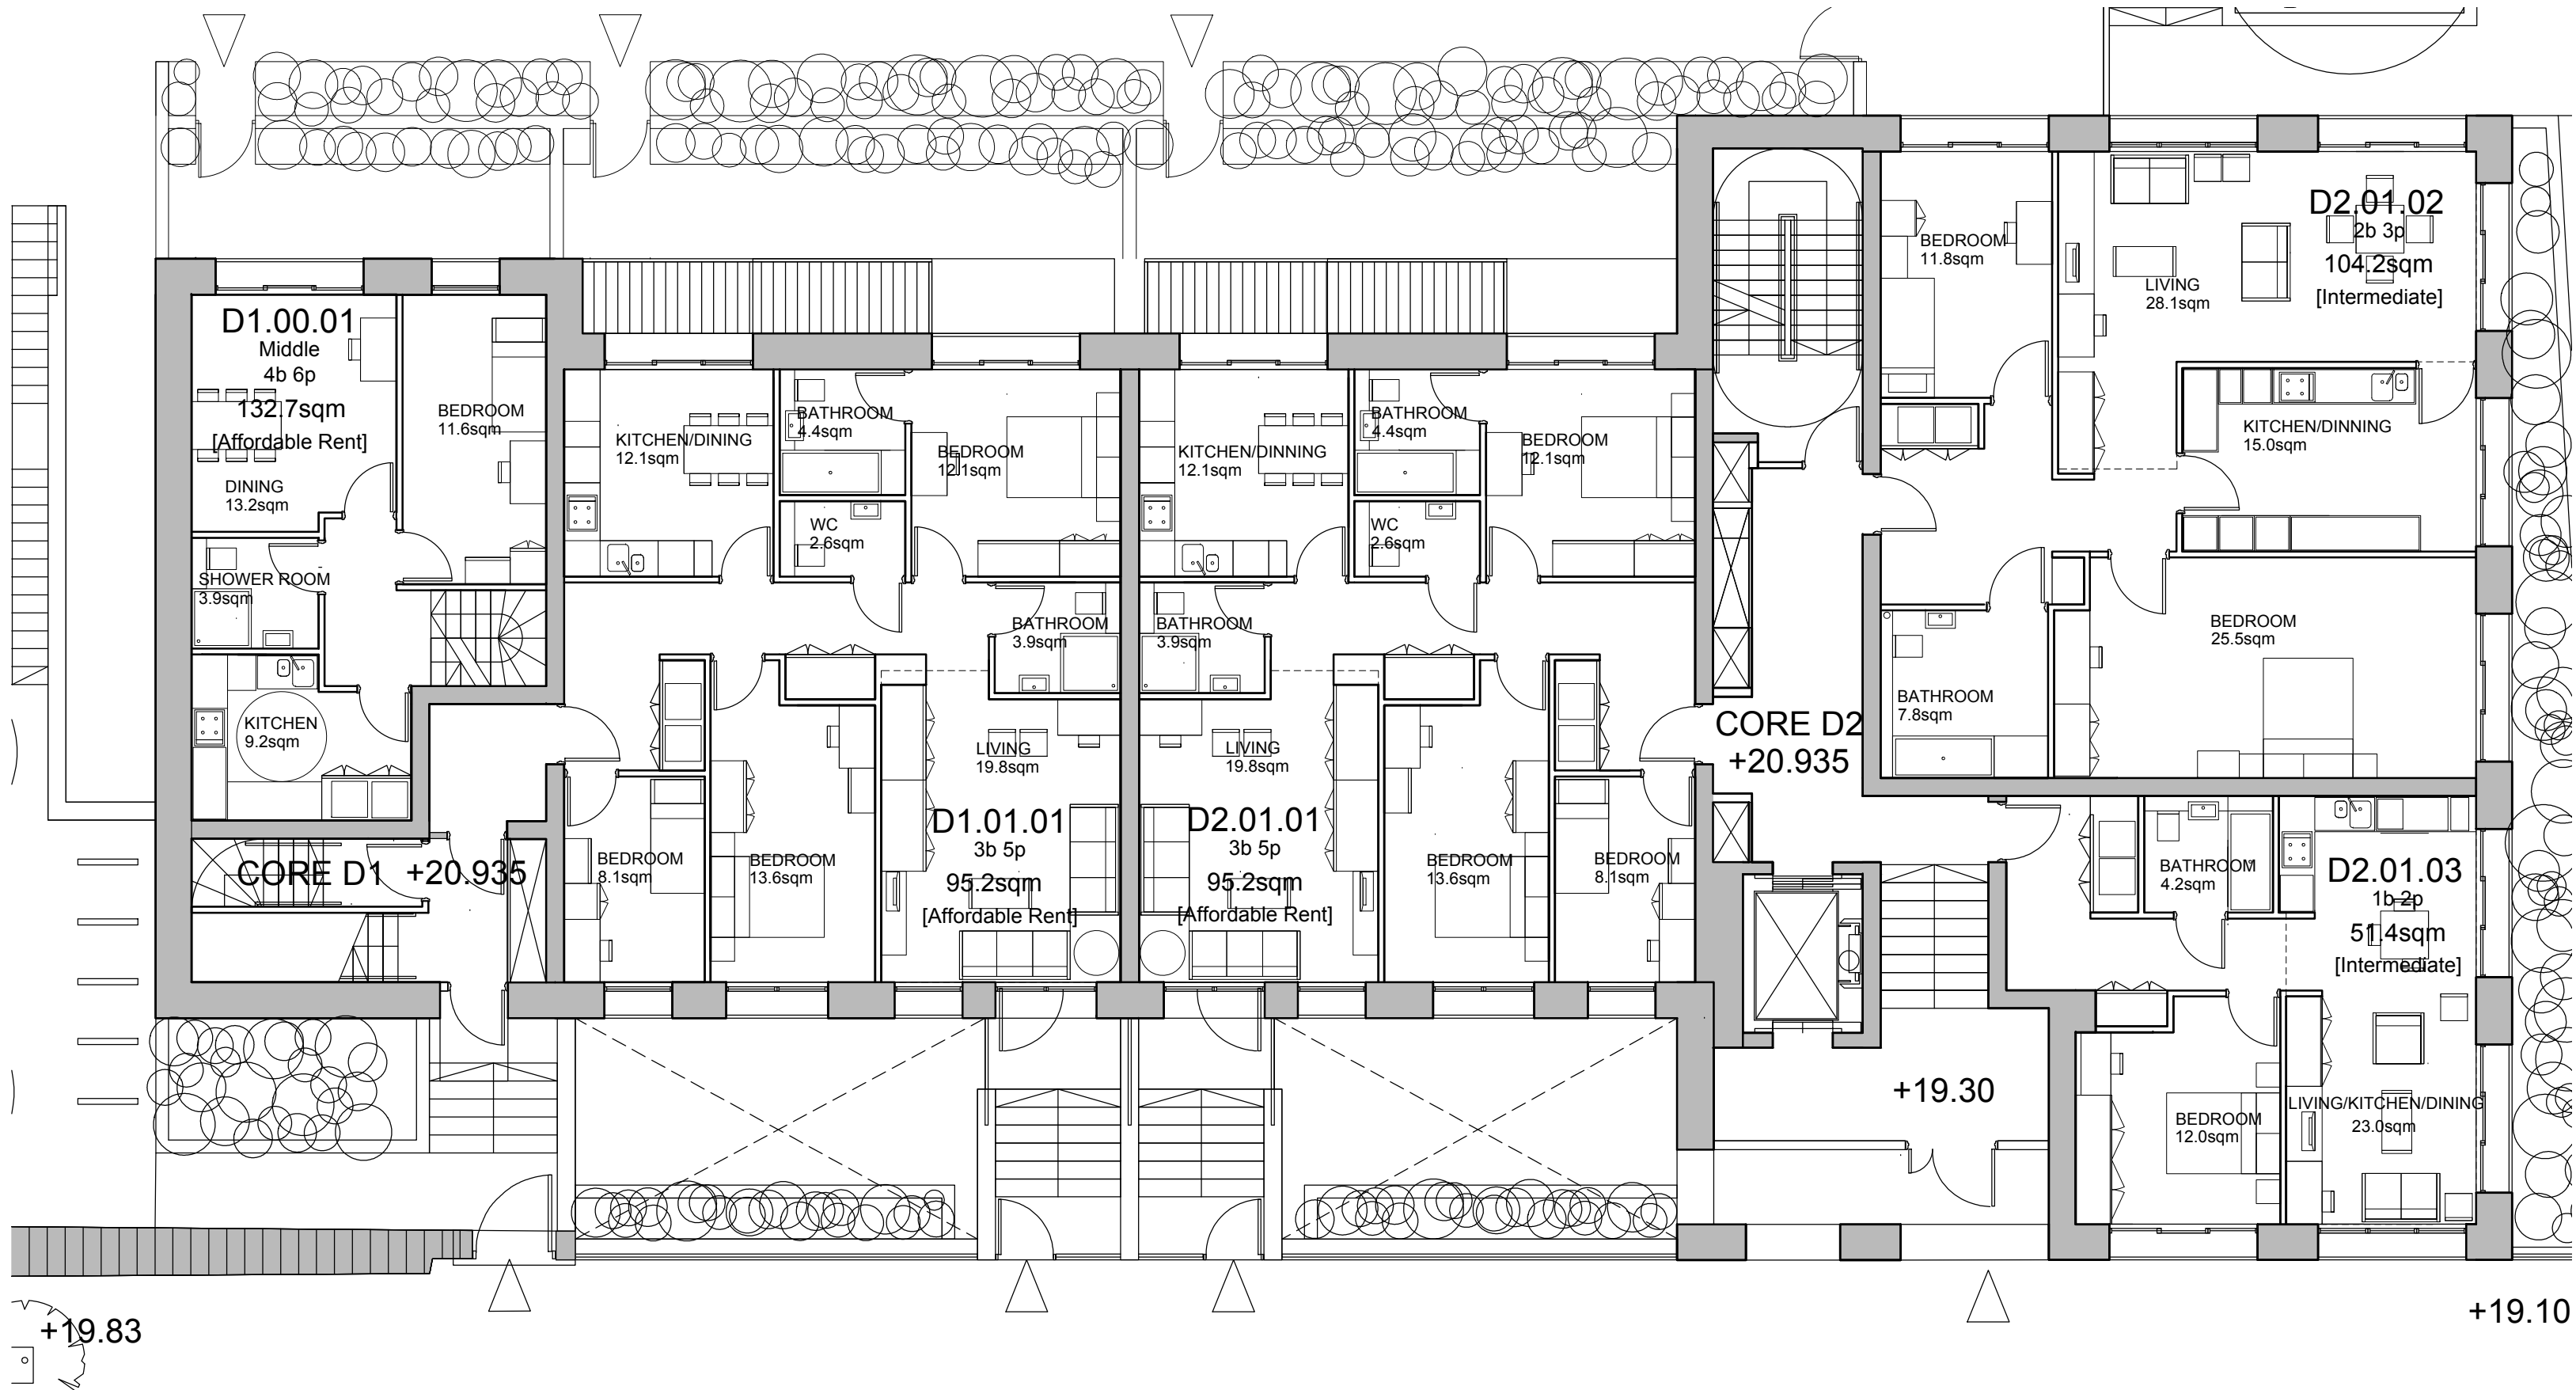

2 Proposed Level 01 Plan - Block D
Scale 1:100

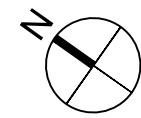

Contractors and consultants are not to scale dimensions from this drawing

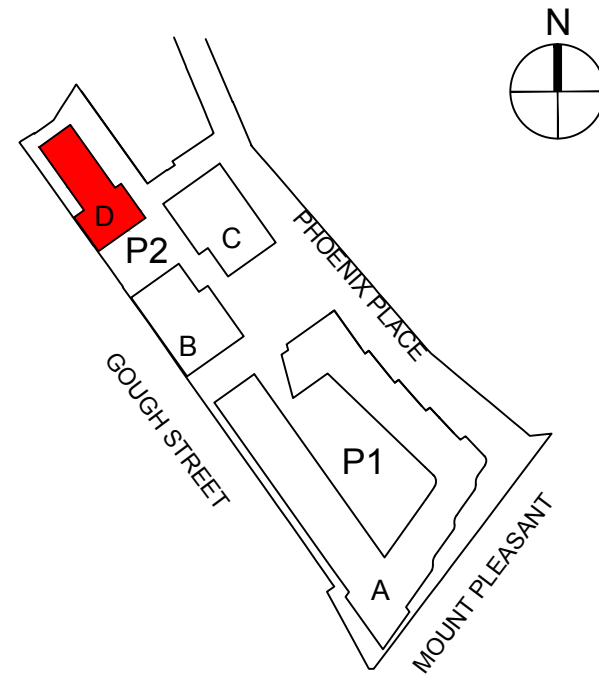

Scale Bar (1:100):



No.	Description	Date

BroadwayMalyan^{BM}

Riverside House
Southwark Bridge Road
London
SE1 9HA

T: +44 (0)20 7261 4200
F: +44 (0)20 7261 4300
E: Lon@BroadwayMalyan.com

www.BroadwayMalyan.com

Client
Taylor Wimpey Central London

Project
Phoenix Place
Phase 2

Description
Proposed Plan
Block D
Level 00 +17.5 & Level 01 +20.325


Status
For Planning

Scale 1:100@A1
Job Number 32875_4




Drawn By BM
Drawing Number A-P2-D-70-PL-00

Date 02.04.19
Revision


Original size 100mm @ A1 Copyright Broadway Malyan Limited

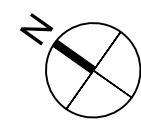

Contractors and consultants are not to scale dimensions from this drawing

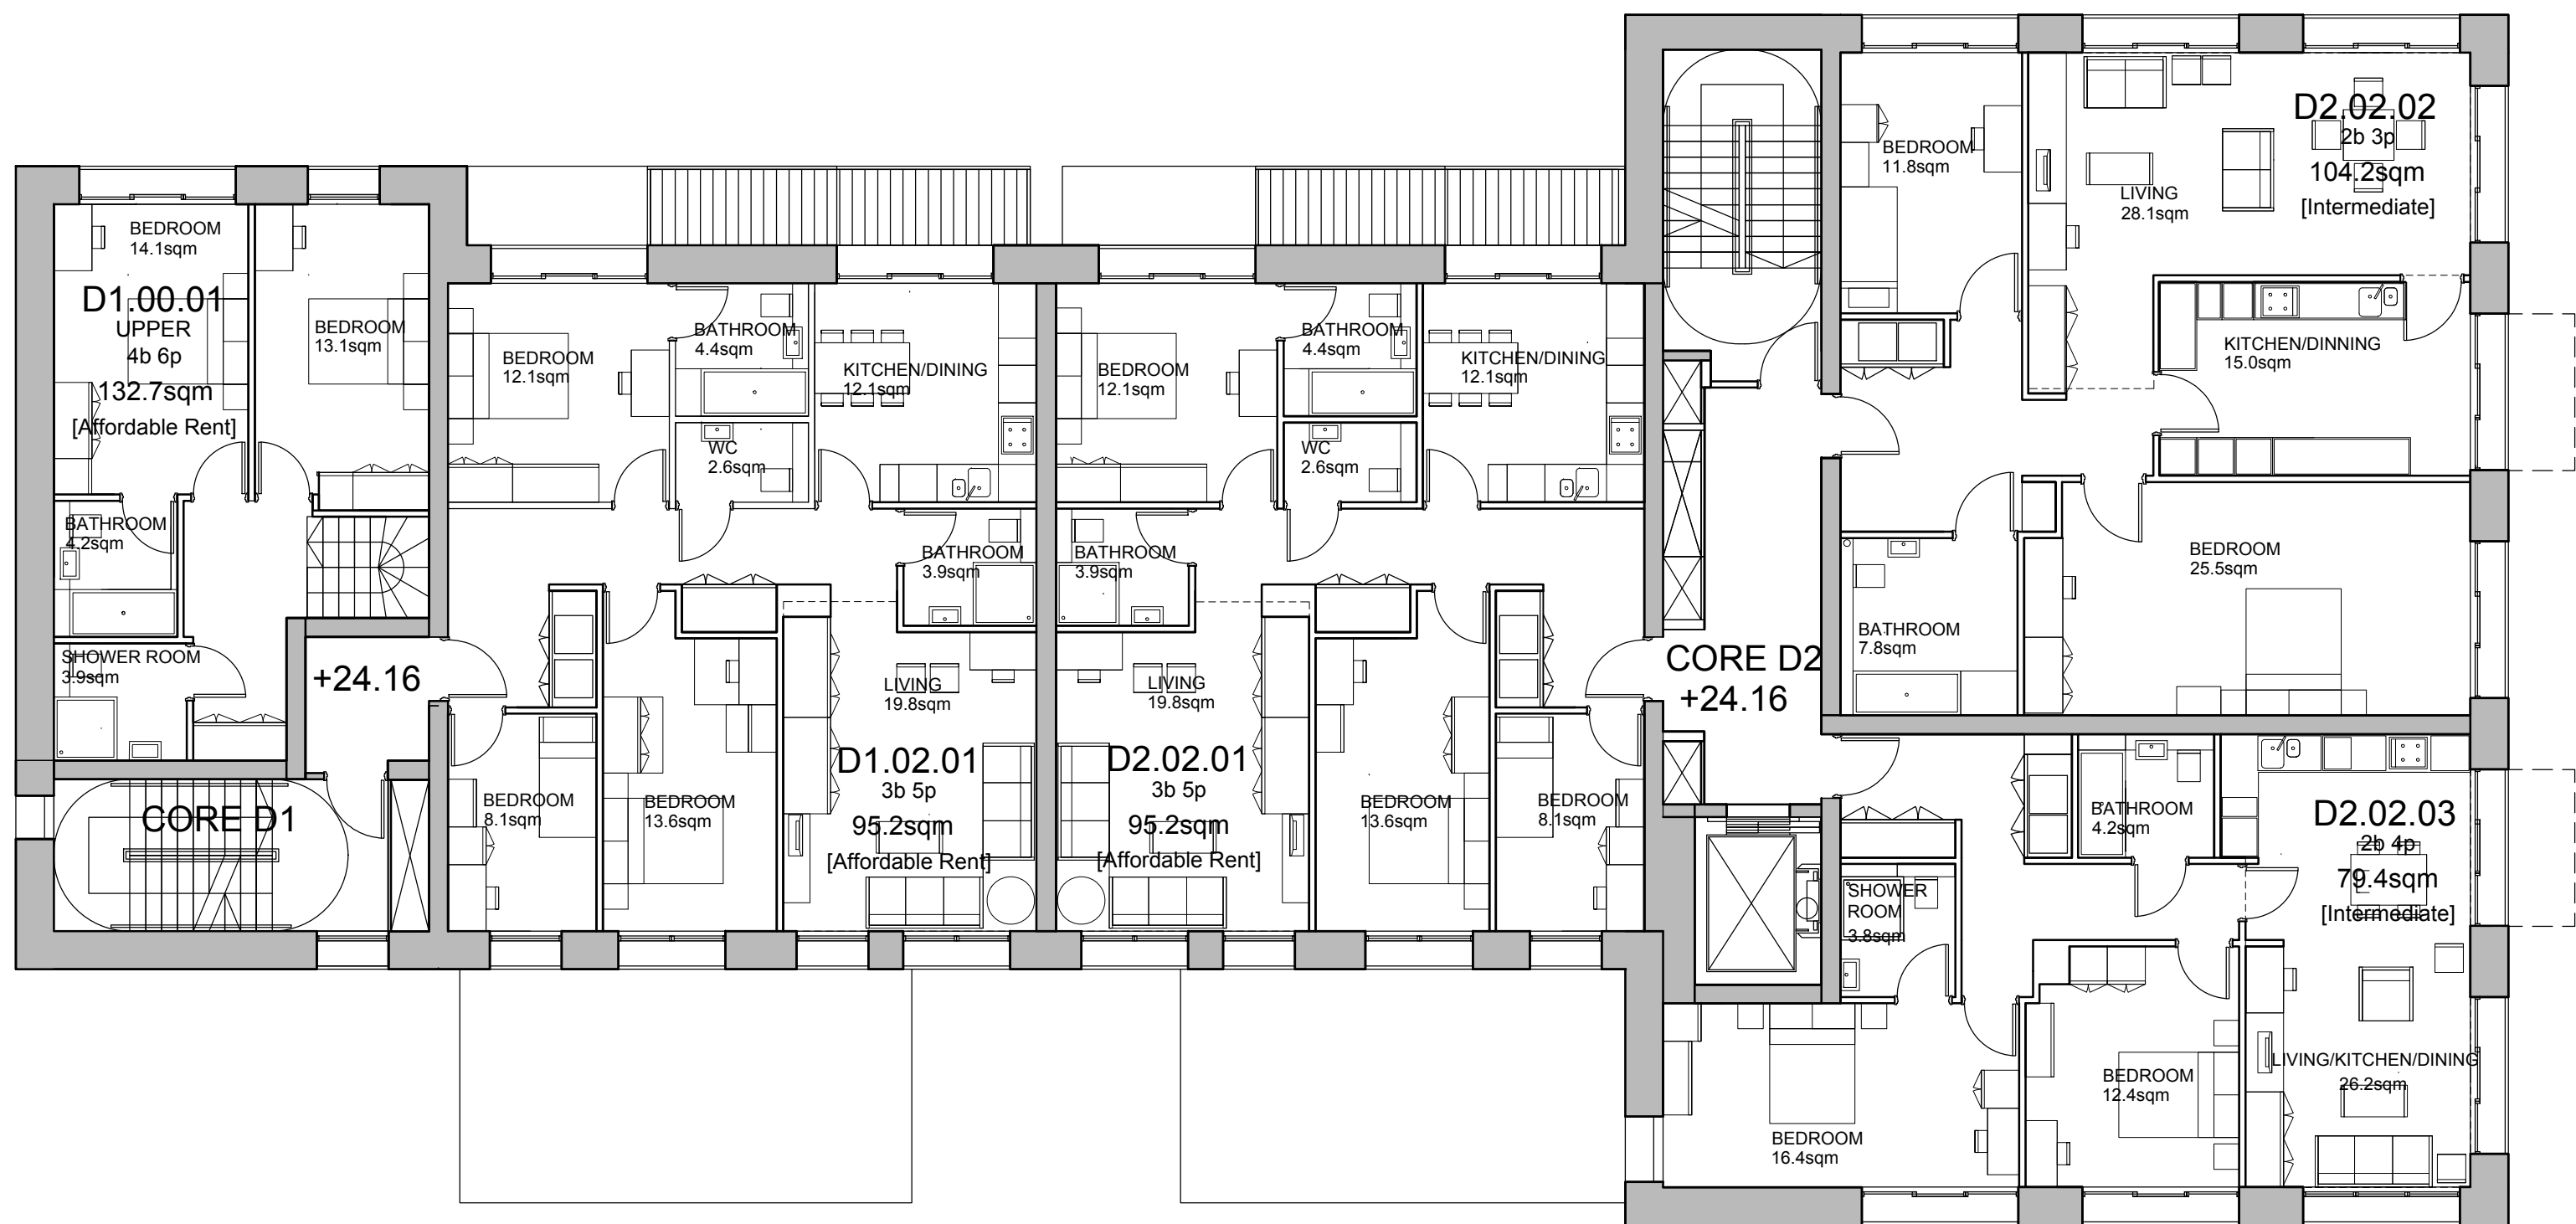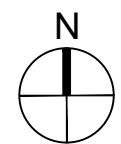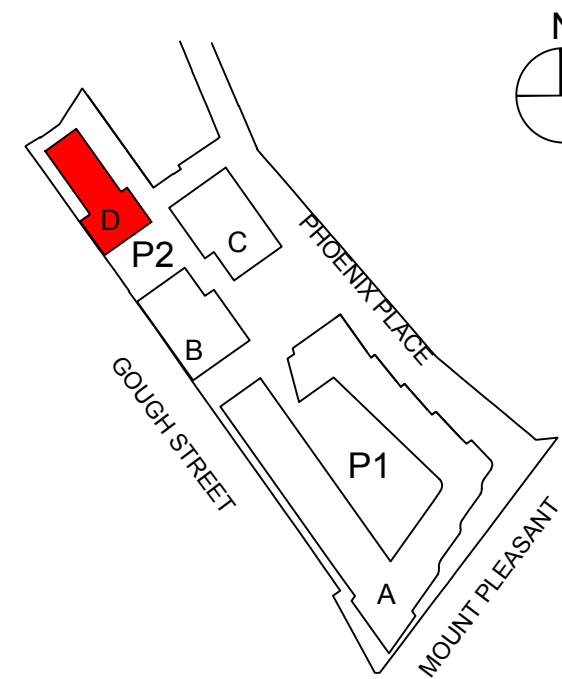


1 Proposed Level 02 Plan - Block D
Scale 1:100

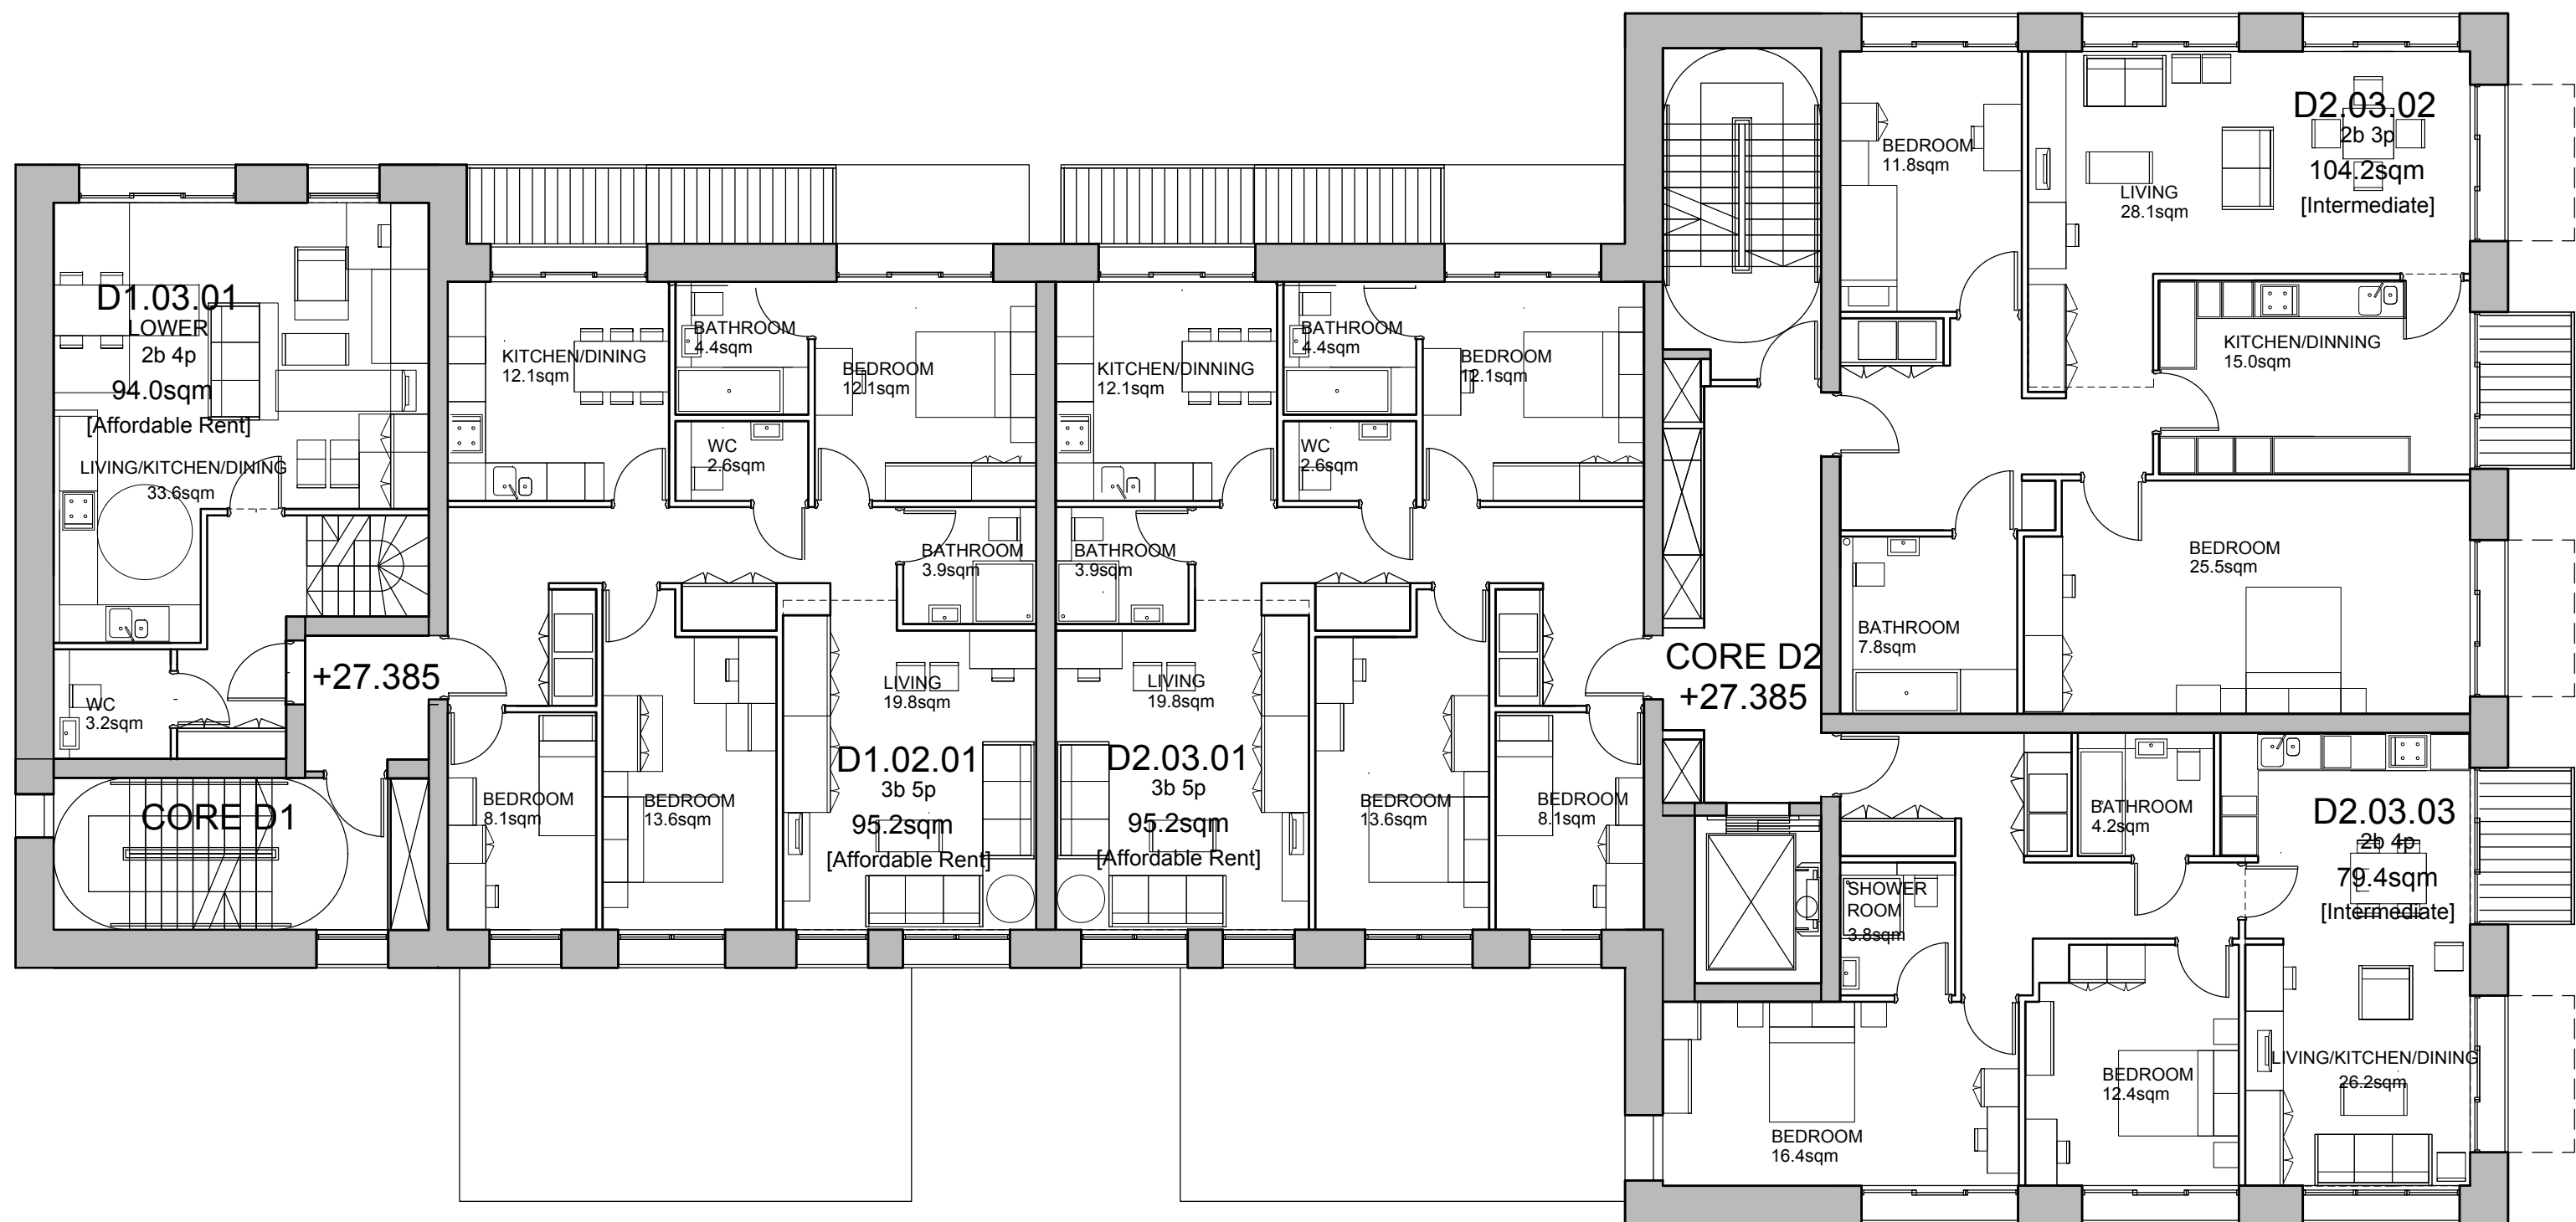

2 Proposed Level 03 Plan - Block D
Scale 1:100

Scale Bar (1:100):

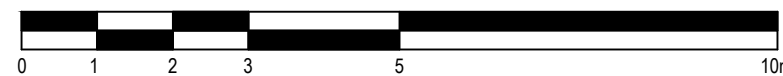

No.	Description	Date

BroadwayMalyan^{BM}

Riverside House
Southwark Bridge Road
London
SE1 9HA

T: +44 (0)20 7261 4200
F: +44 (0)20 7261 4300
E: Lon@BroadwayMalyan.com

www.BroadwayMalyan.com

Client
Taylor Wimpey Central London

Project
Phoenix Place
Phase 2


Description
Proposed Plan
Block D
Level 02 +24.16 & Level 03 +27.35

Status
For Planning



Scale 1:100@A1 Drawn By BM Date 02.04.19

Job Number 32875_4 Drawing Number A-P2-D-70-PL-01 Revision


Original size 100mm @ A1 Copyright Broadway Malyan Limited

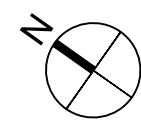

Contractors and consultants are not to scale dimensions from this drawing

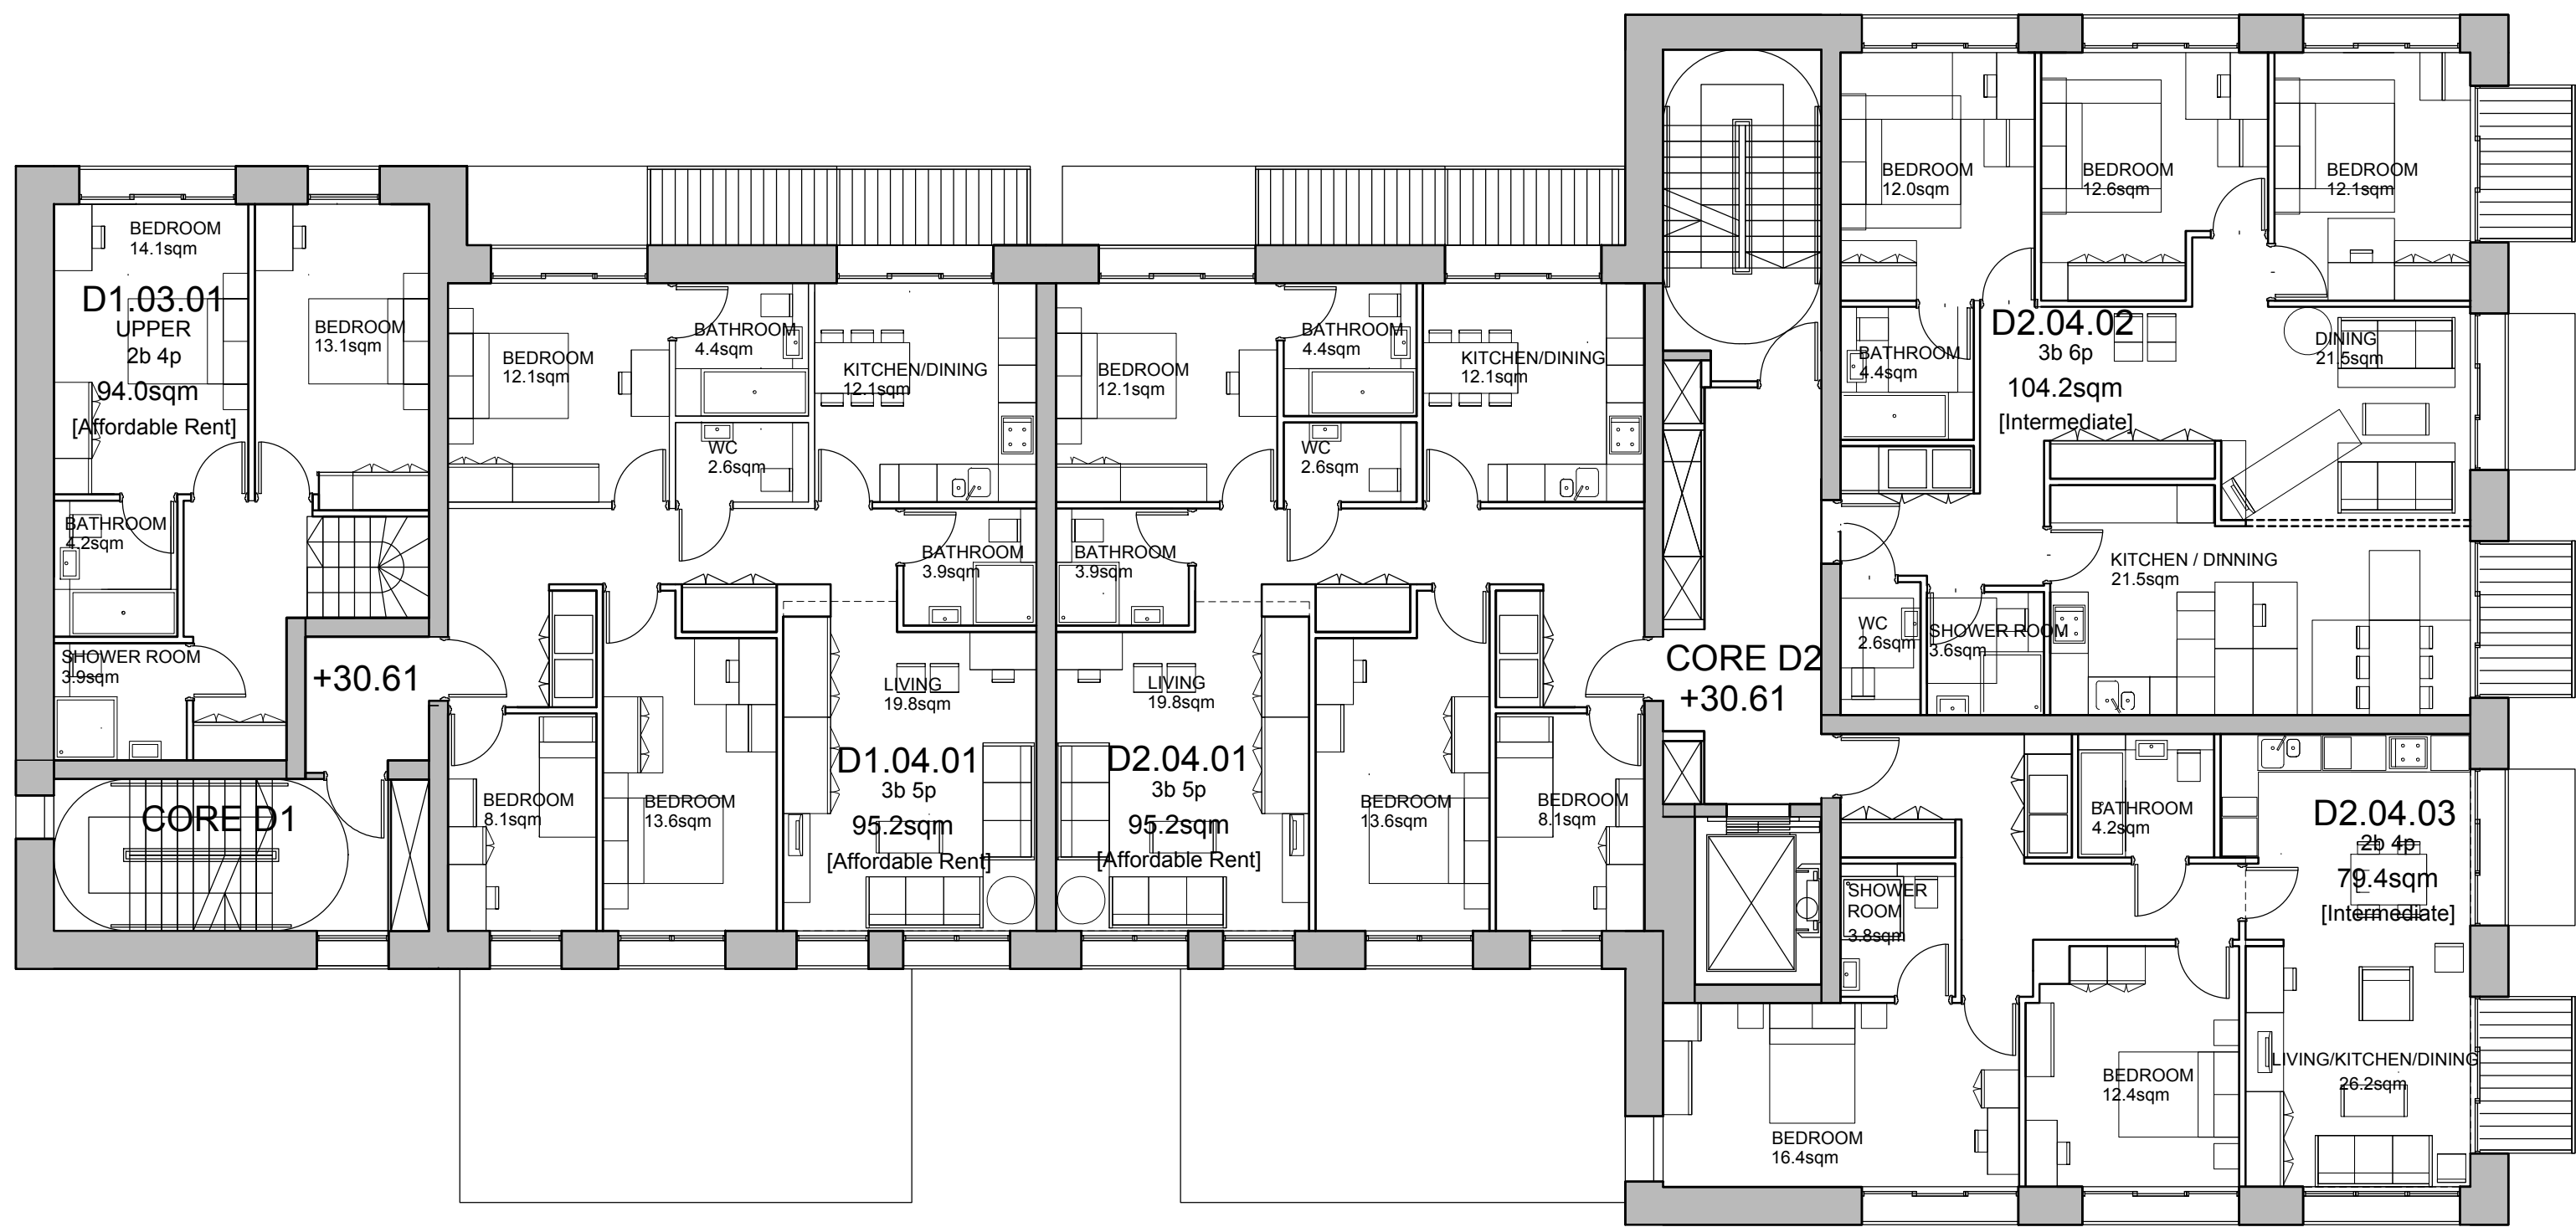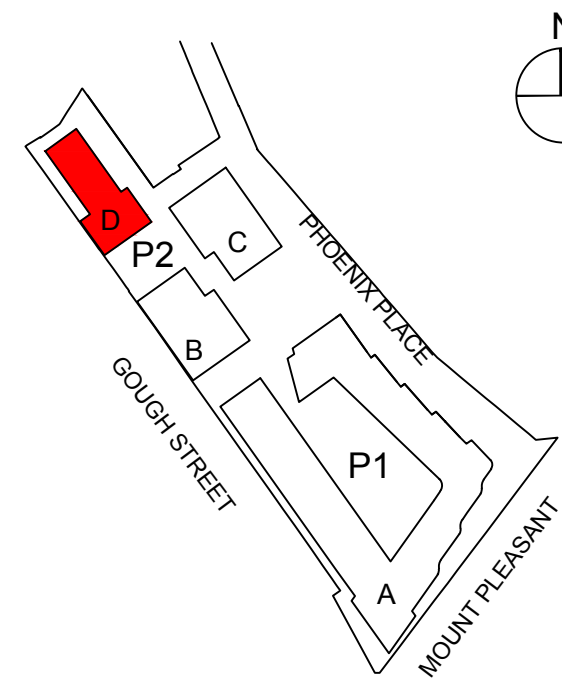

1 Proposed Level 04 Plan - Block D
Scale 1:100

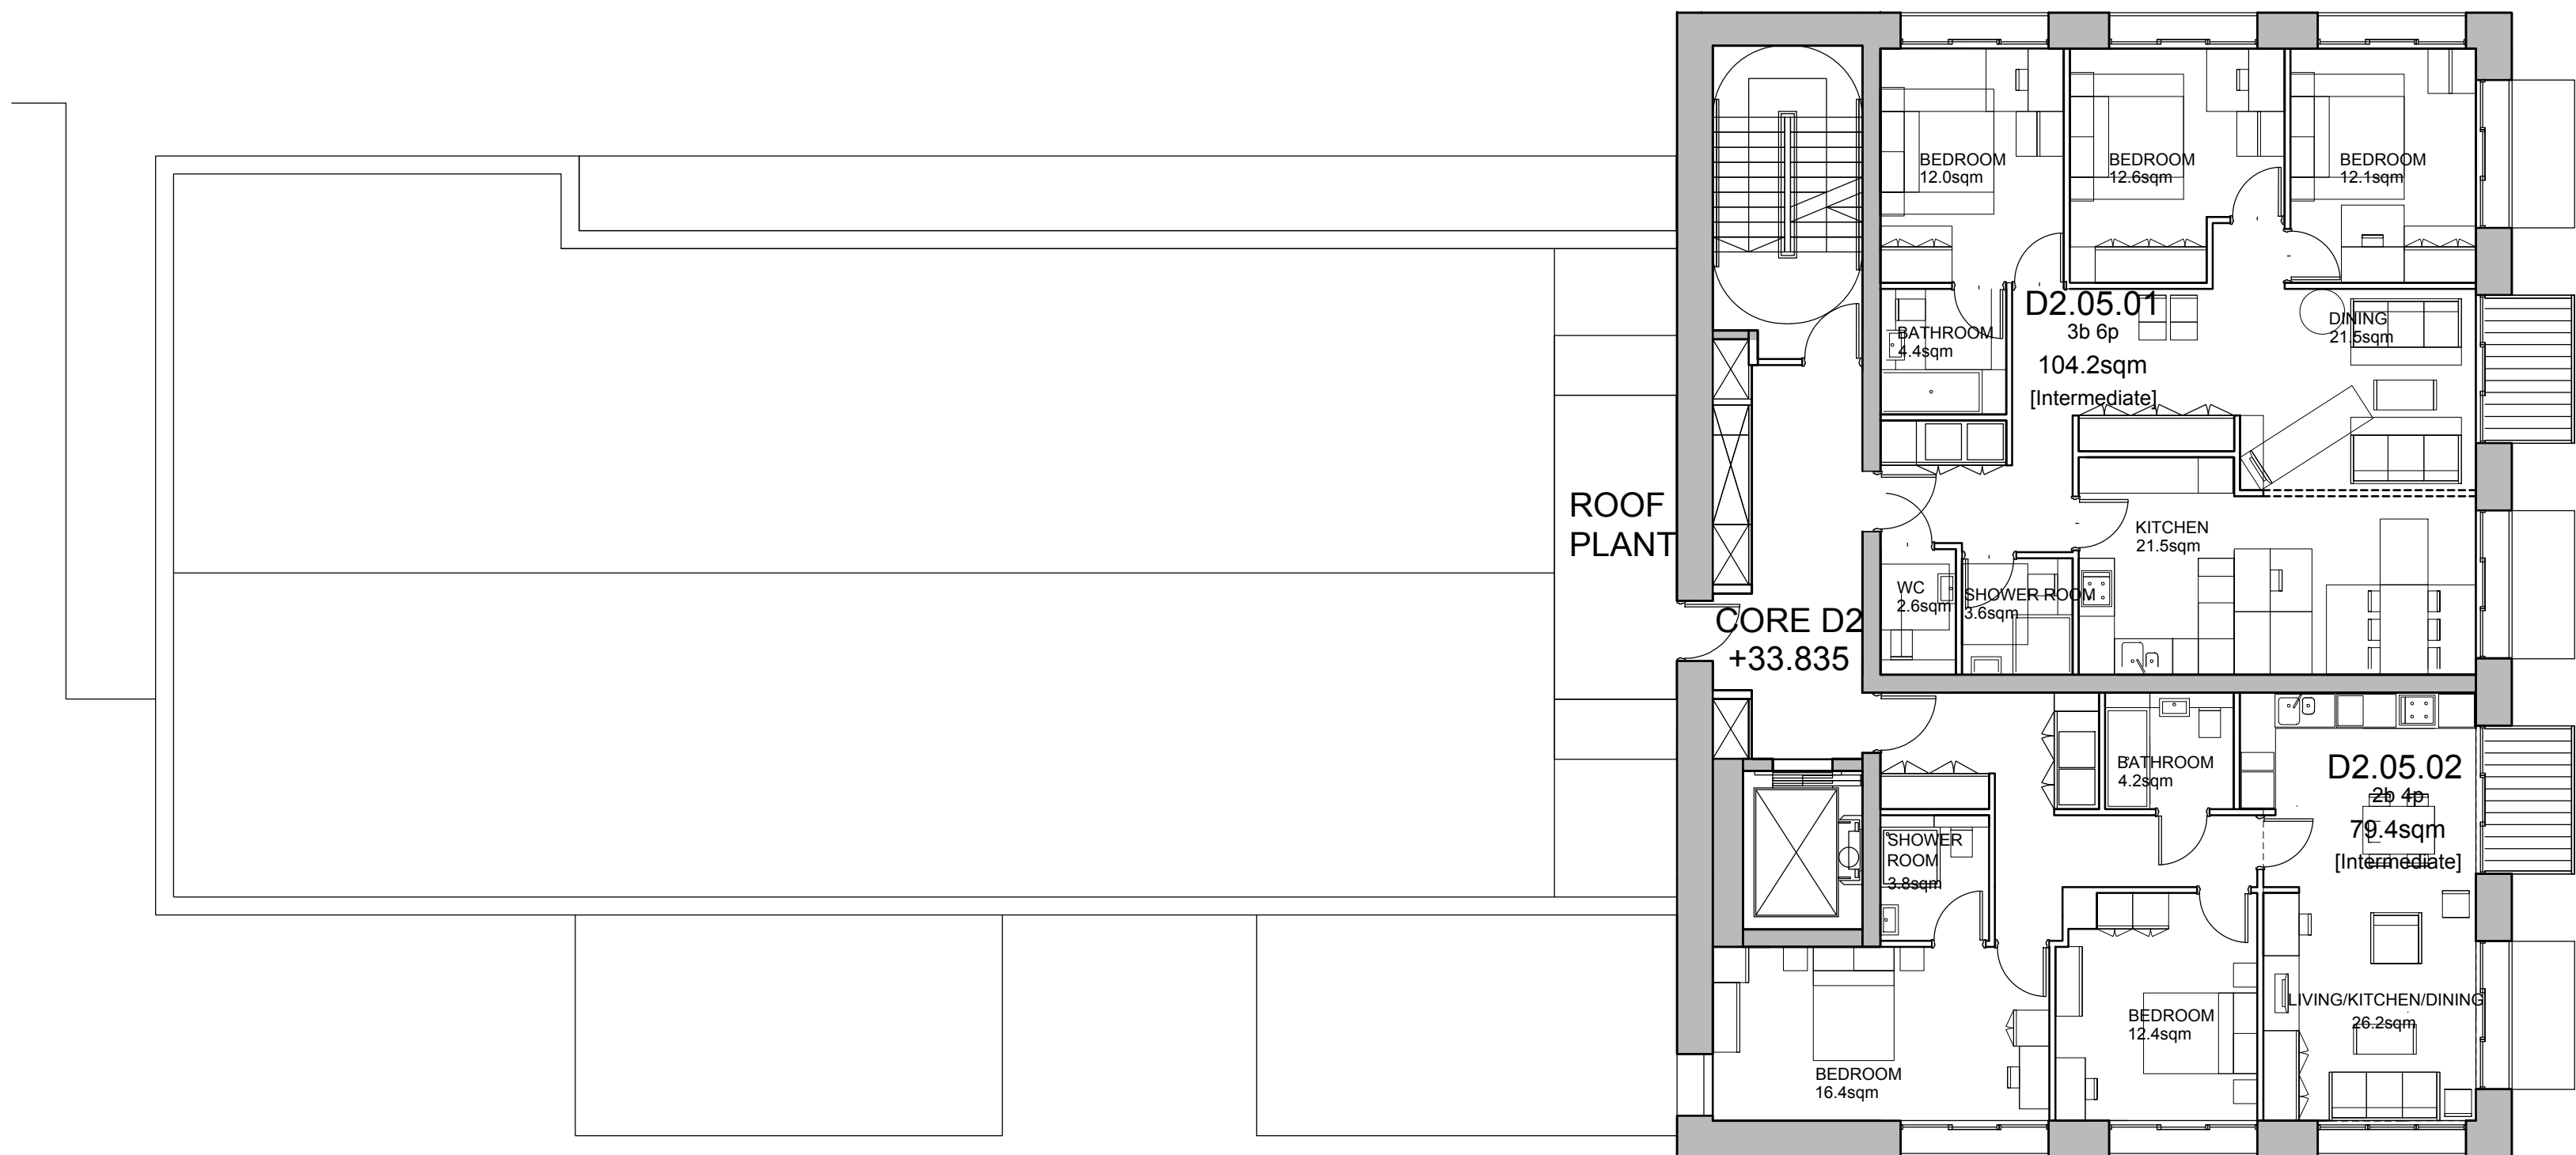

2 Proposed Level 05 Plan - Block D
Scale 1:100

Scale Bar (1:100):



No.	Description	Date

BroadwayMalyan^{BM}

Riverside House
Southwark Bridge Road
London
SE1 9HA

T: +44 (0)20 7261 4200
F: +44 (0)20 7261 4300
E: Lon@BroadwayMalyan.com

www.BroadwayMalyan.com

Client
Taylor Wimpey Central London
Project
Phoenix Place
Phase 2

Description
Proposed Plan
Block D
Level 04 +30.61 & Level 05 +33.835

Status
For Planning

Scale 1:100@A1
Job Number 32875_4
Drawn By BM
Drawing Number A-P2-D-70-PL-02 -
Date 02.04.19
Revision

Original size 100mm @ A1 Copyright Broadway Malyan Limited