


Side Elevation 2

1 : 100

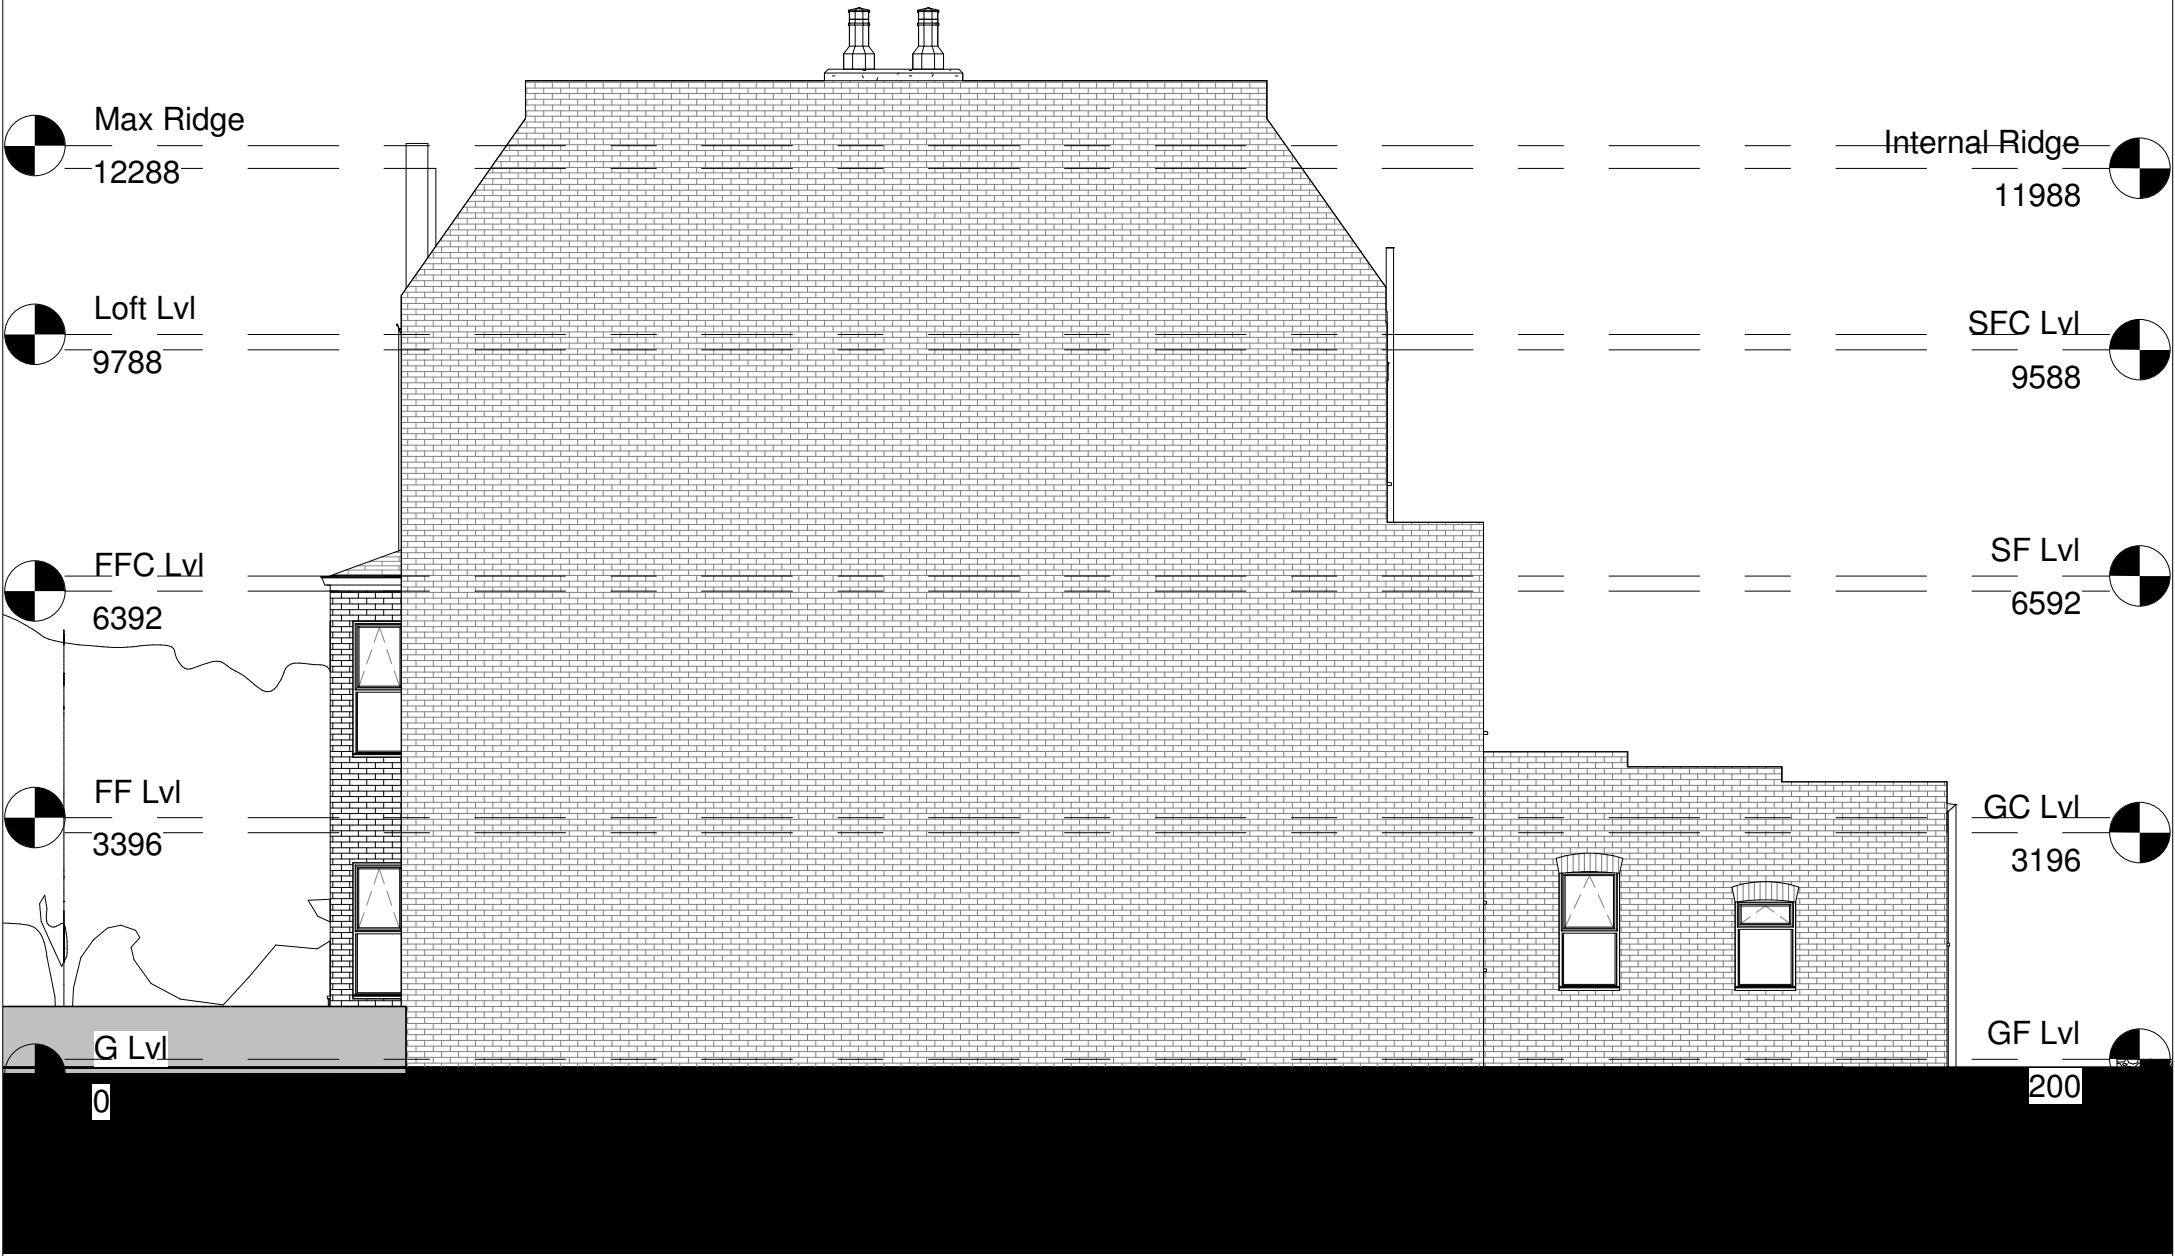

Rear Elevation

1 : 100

