

Executive Summary

Existing white, UPVC double glazed window;
2400mm wide, 1275mm high, 975mm sill.
To be replaced with:
New white PPC aluminium double-glazed patio doors;
2400mm wide, 2250mm high, full height.
To match existing in style and appearance.
Existing structural opening utilised; extended to floor level.

Notes


1. All dimensions subject to detailed survey and to be verified on site.
2. The Architect accepts no liability for any information reproduced within this drawing.



Existing Photo 01




Existing Photo 02

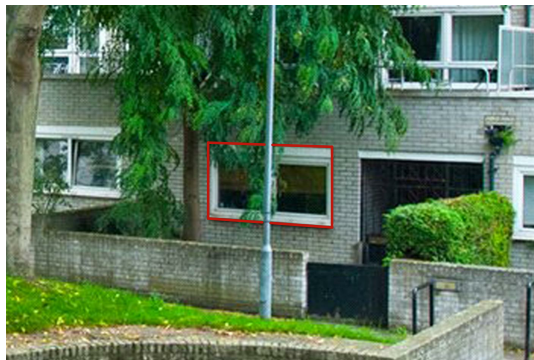


Existing Photo 03




Proposed Visualisation

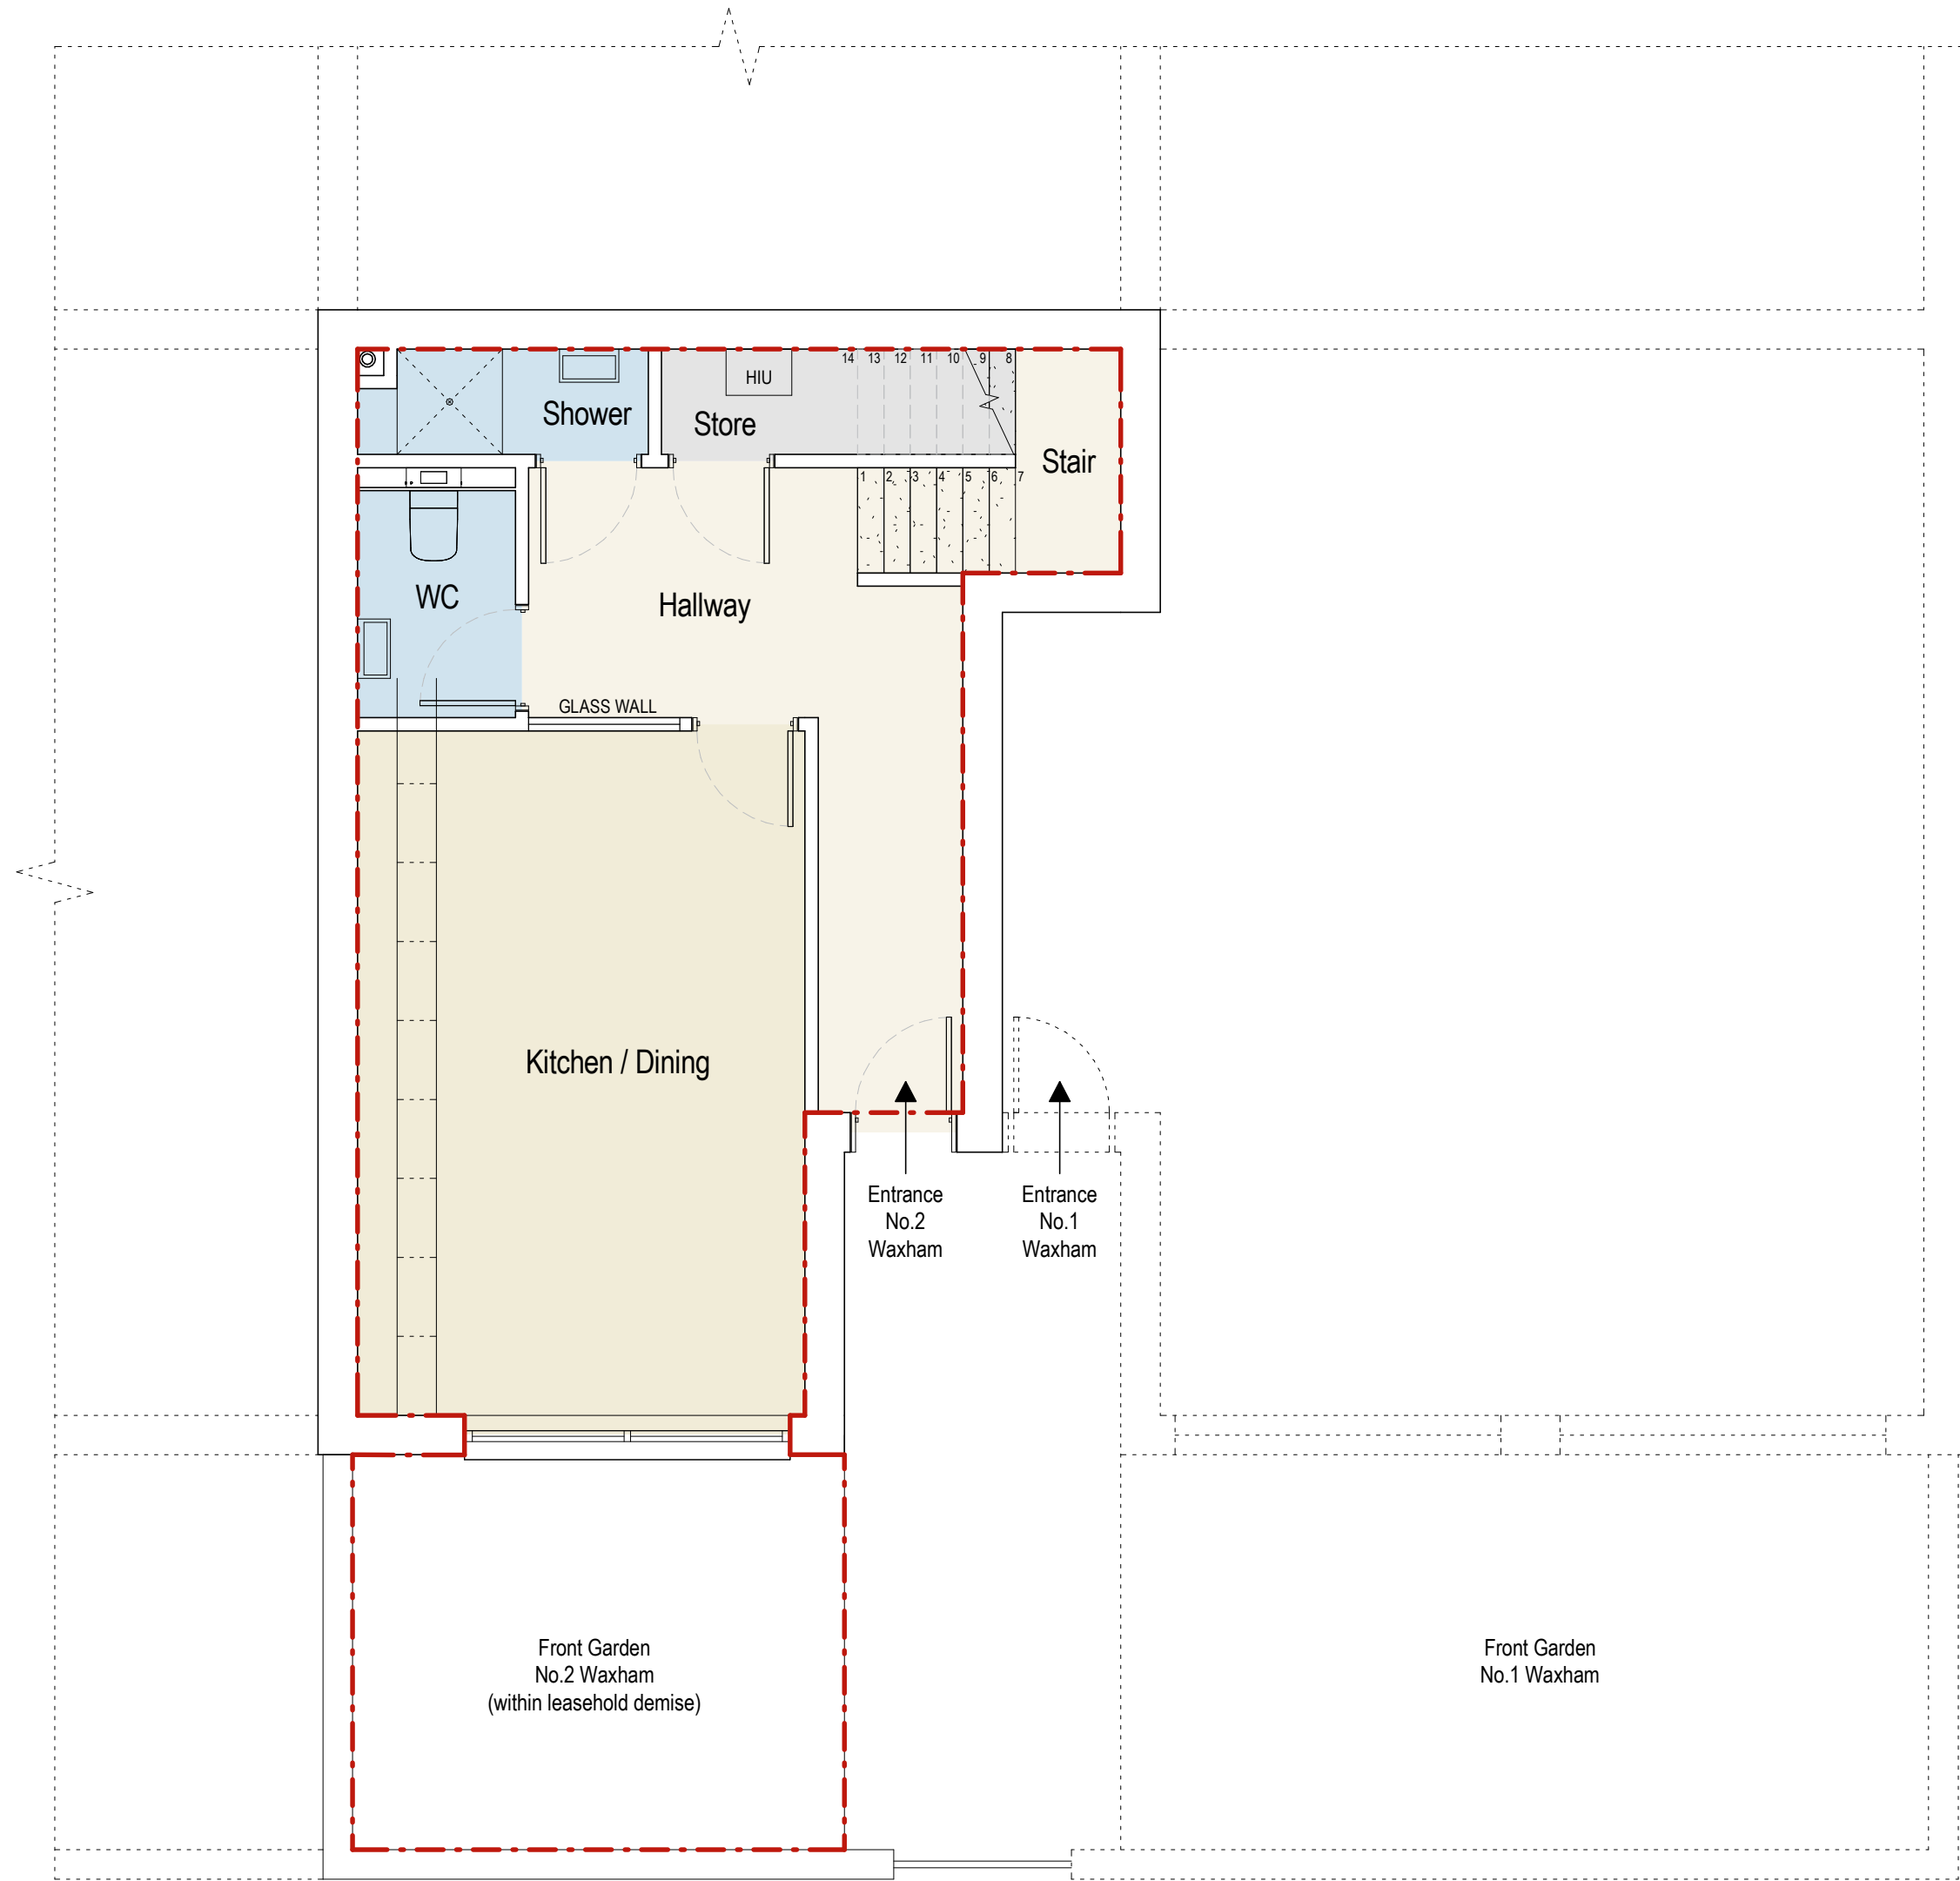


EXISTING PLAN - GROUND FLOOR

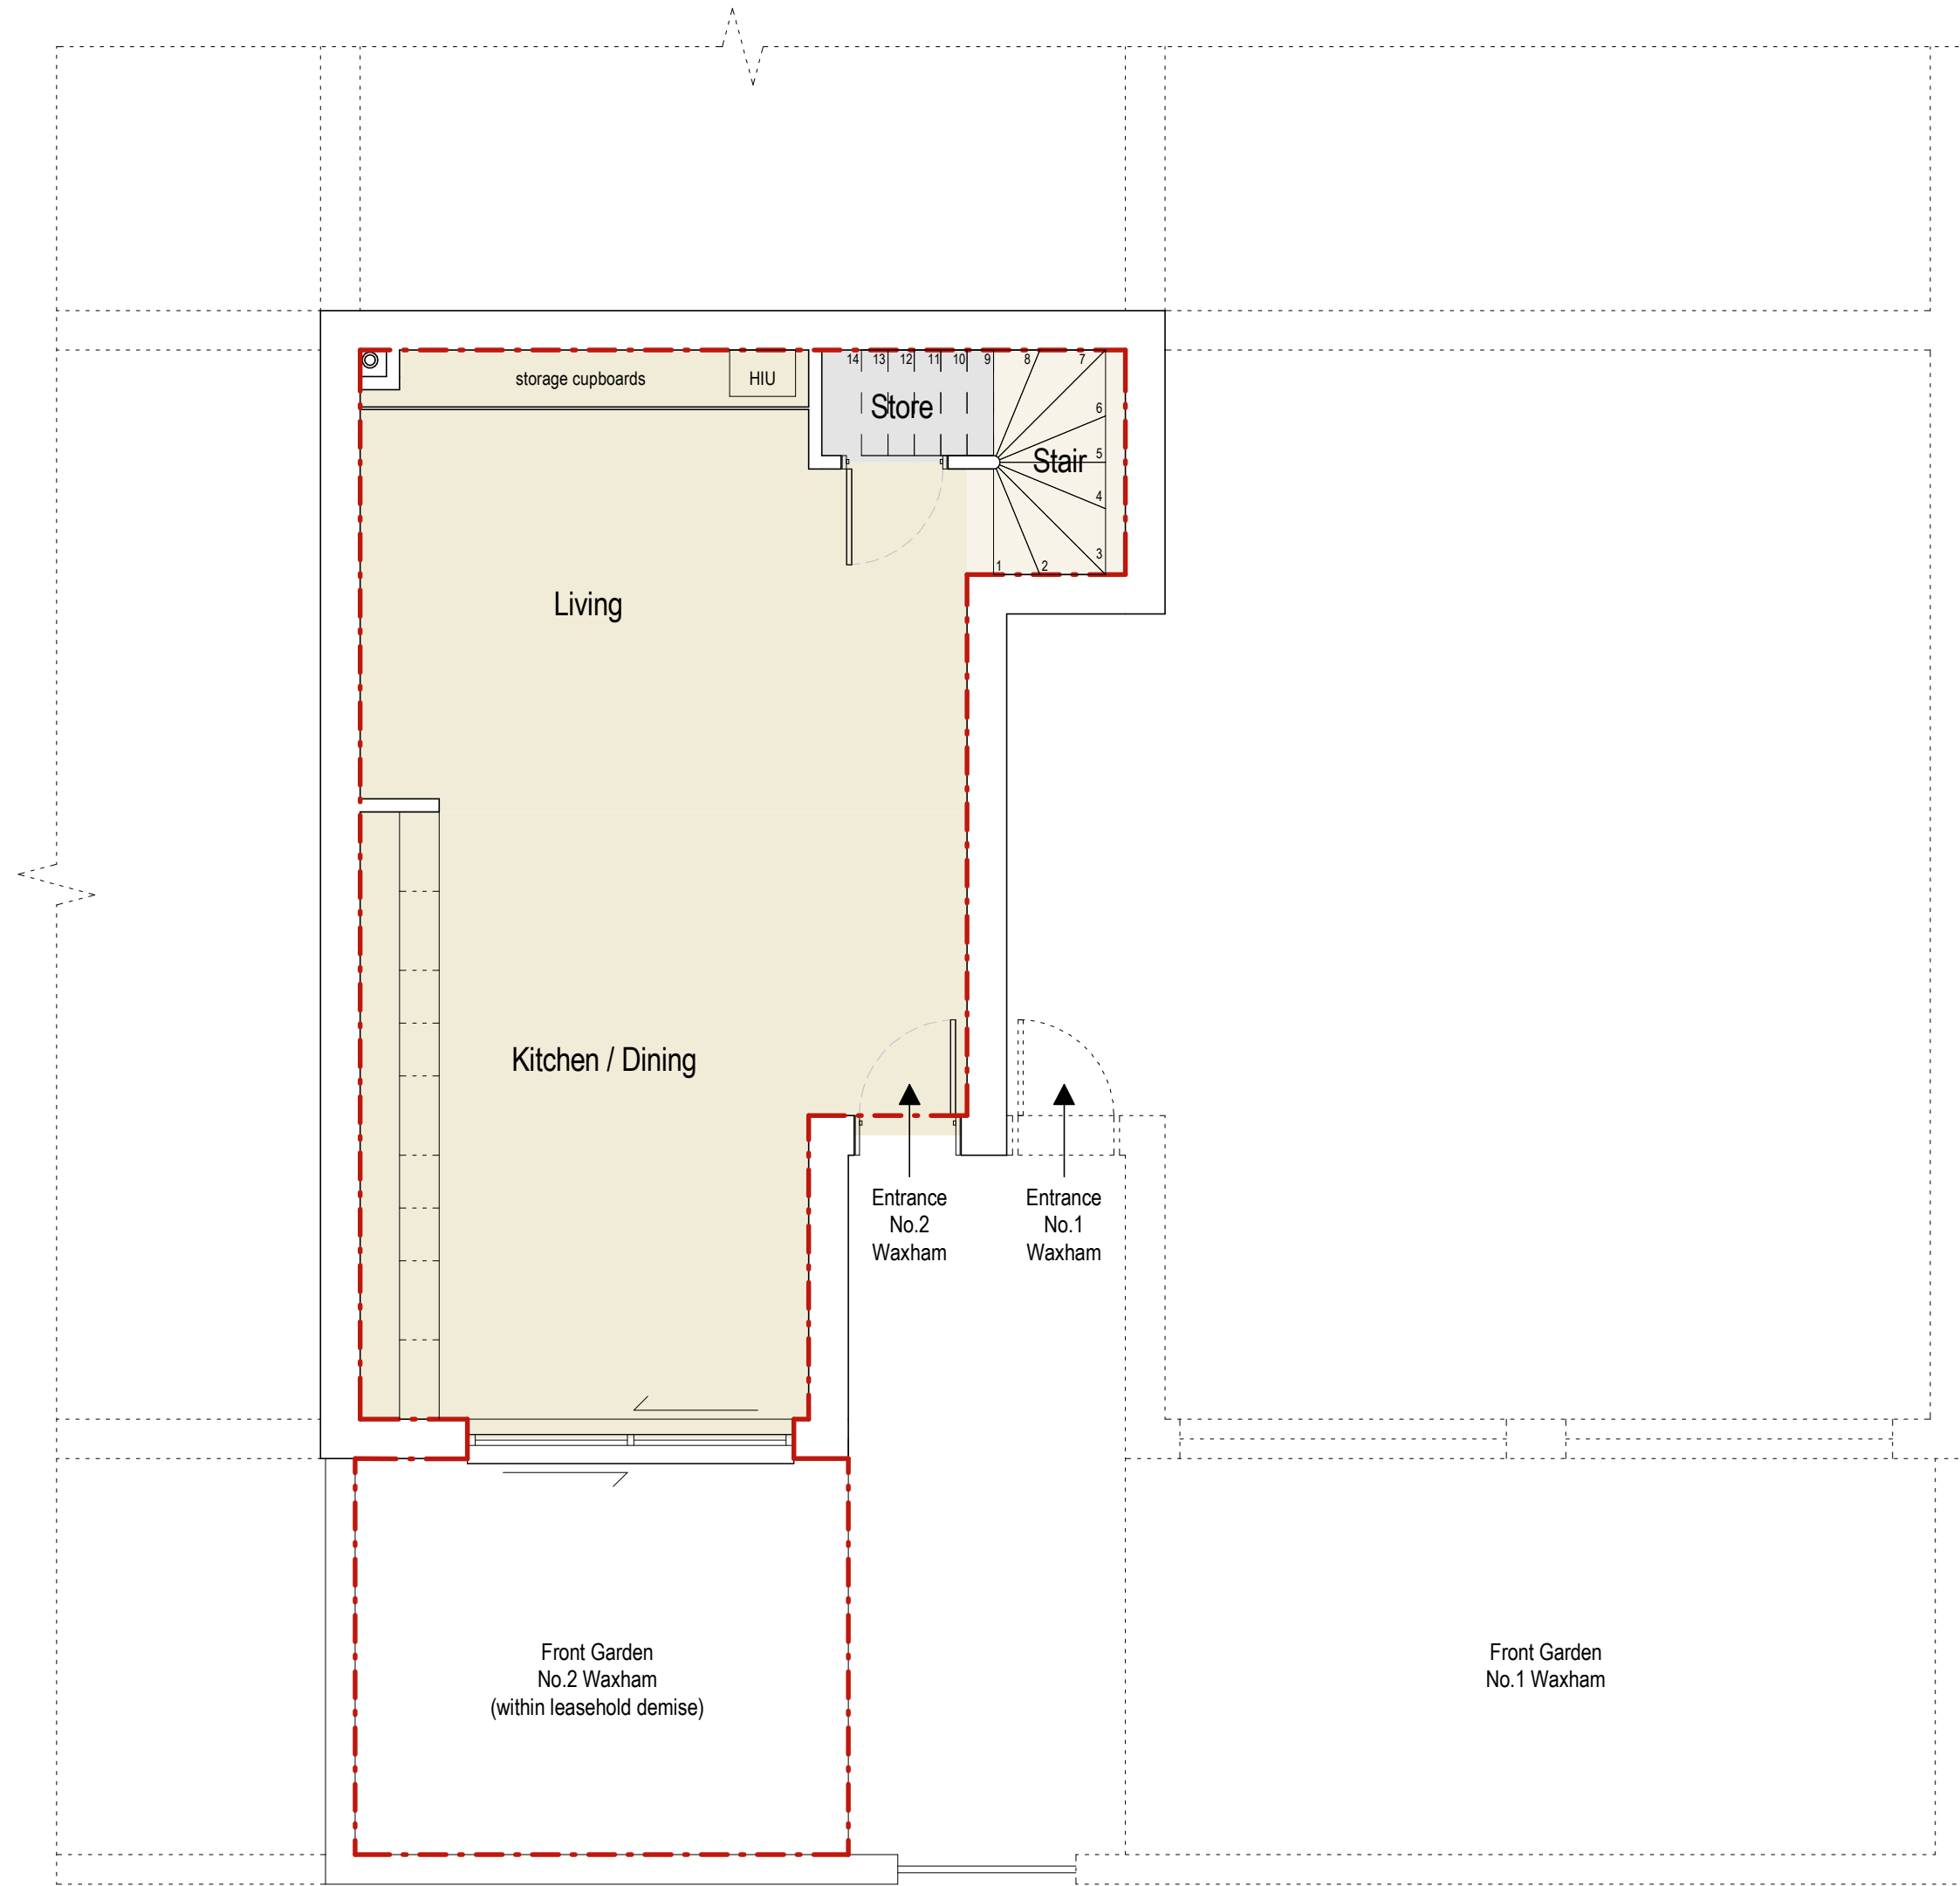


PROPOSED PLAN - GROUND FLOOR

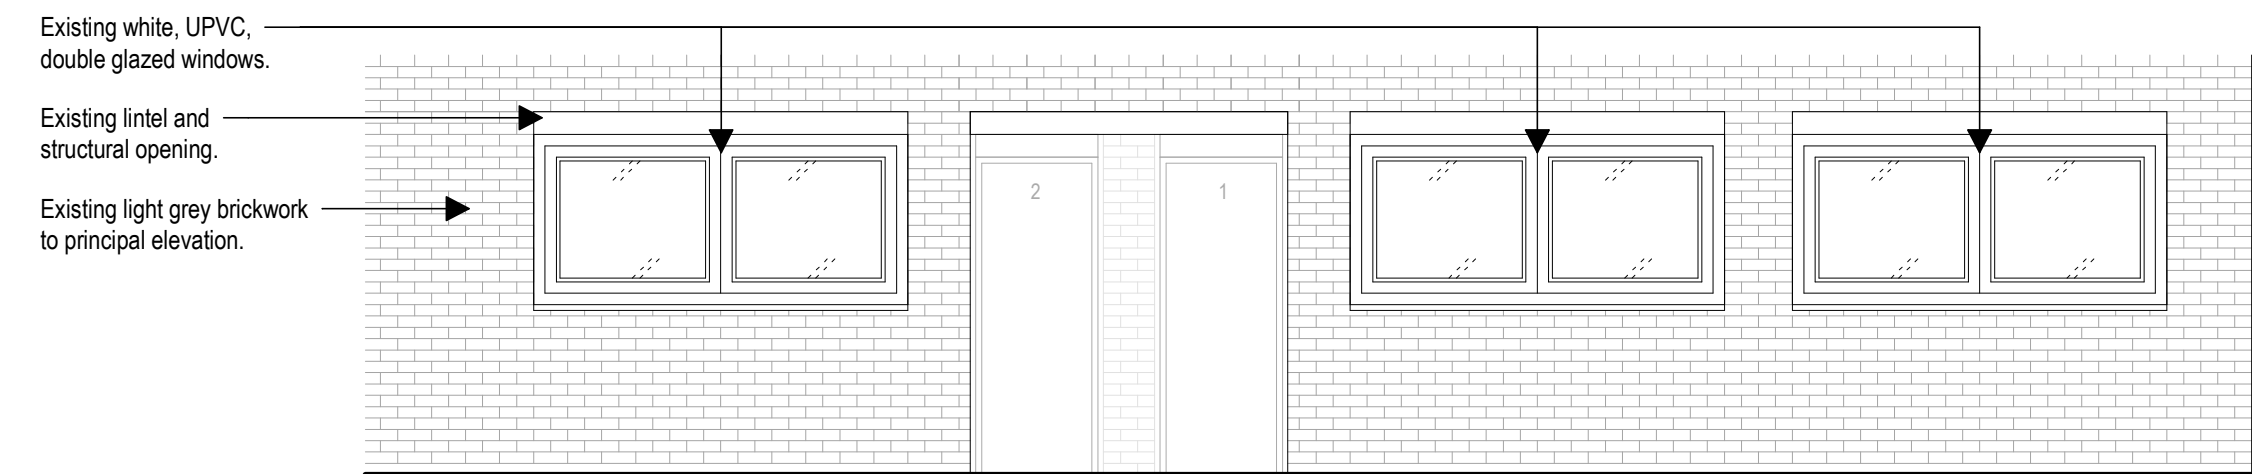


EXISTING ELEVATION - GROUND FLOOR

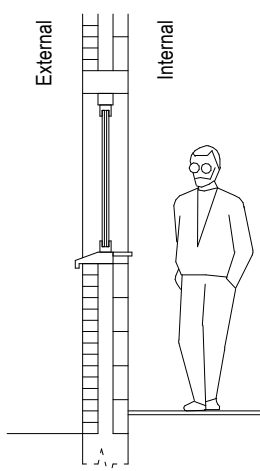


EXISTING SECTION
(indicative)

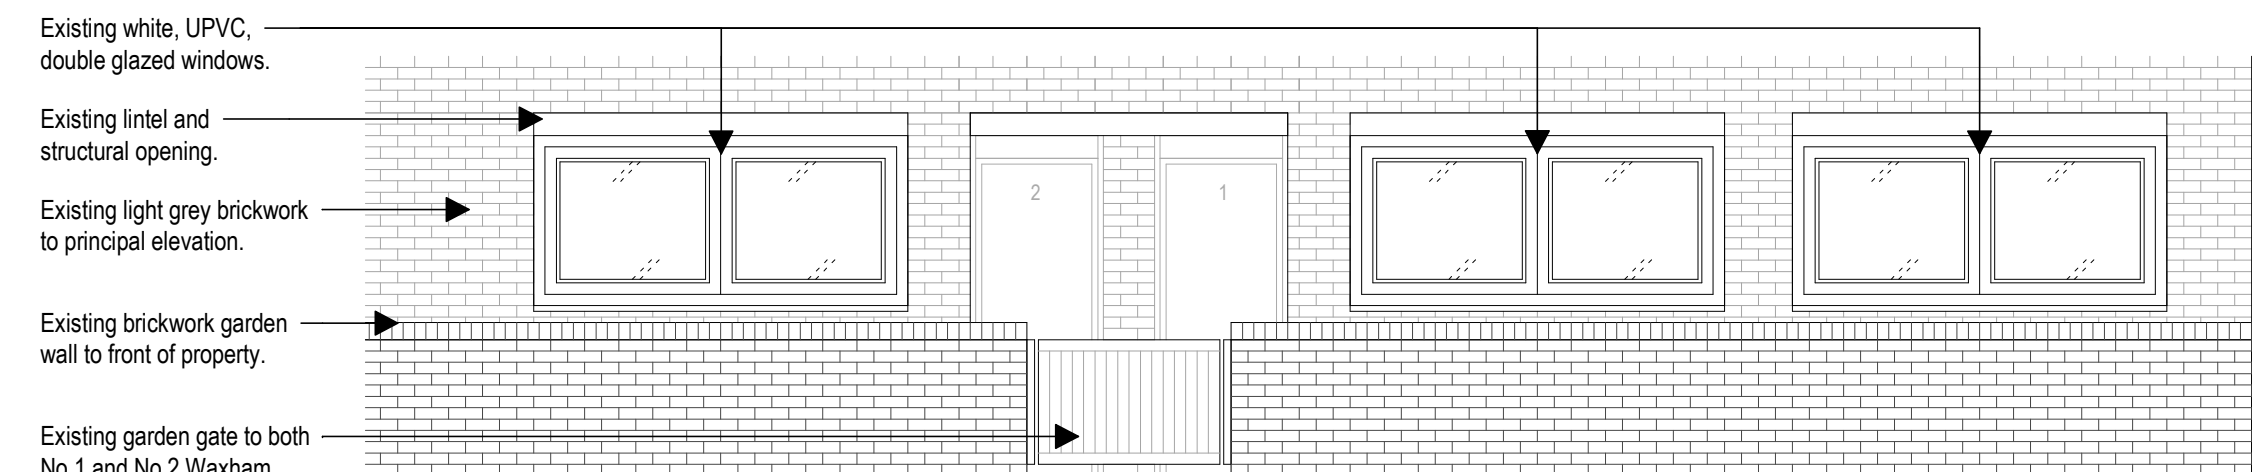


EXISTING CONTEXT ELEVATION - GROUND FLOOR

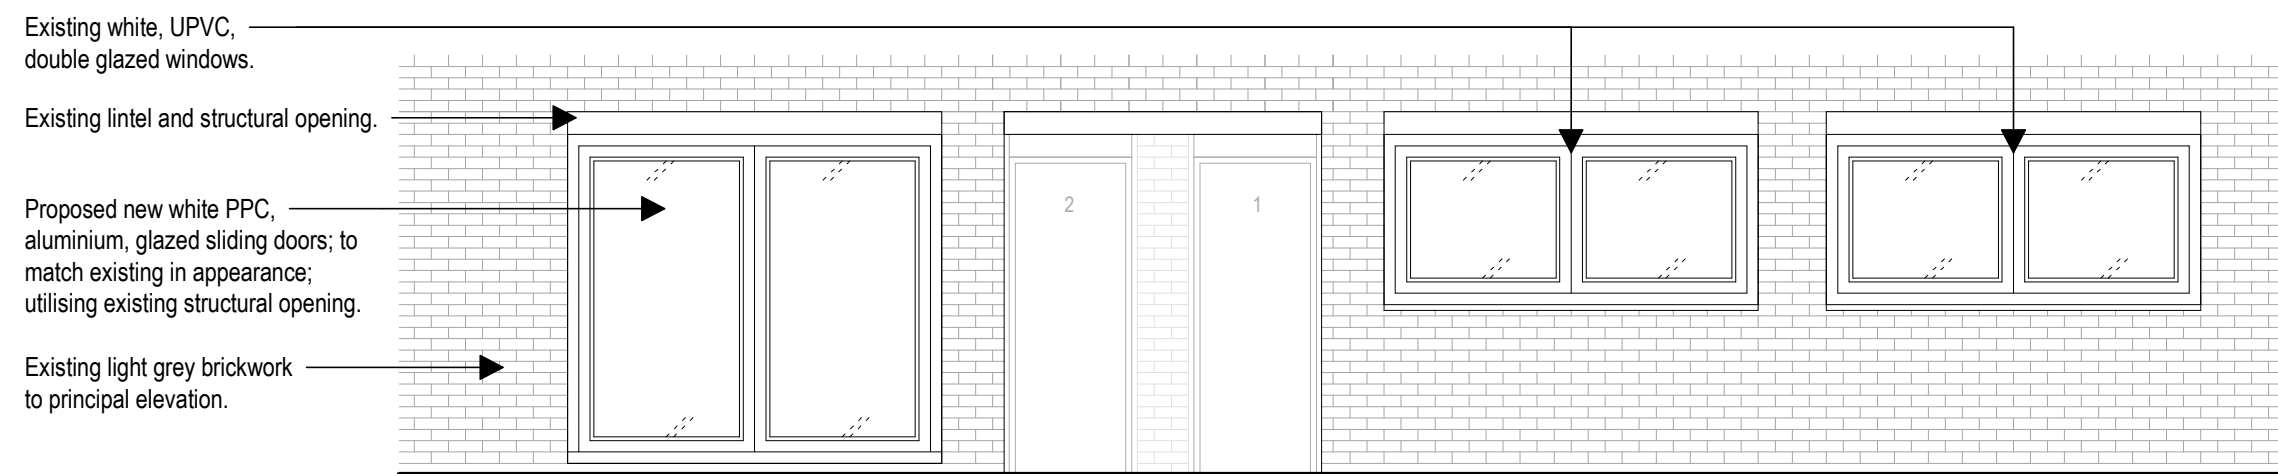

PROPOSED ELEVATION - GROUND FLOOR

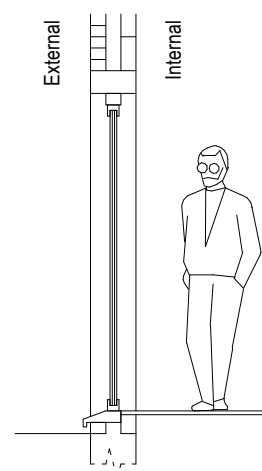

PROPOSED SECTION
(indicative)

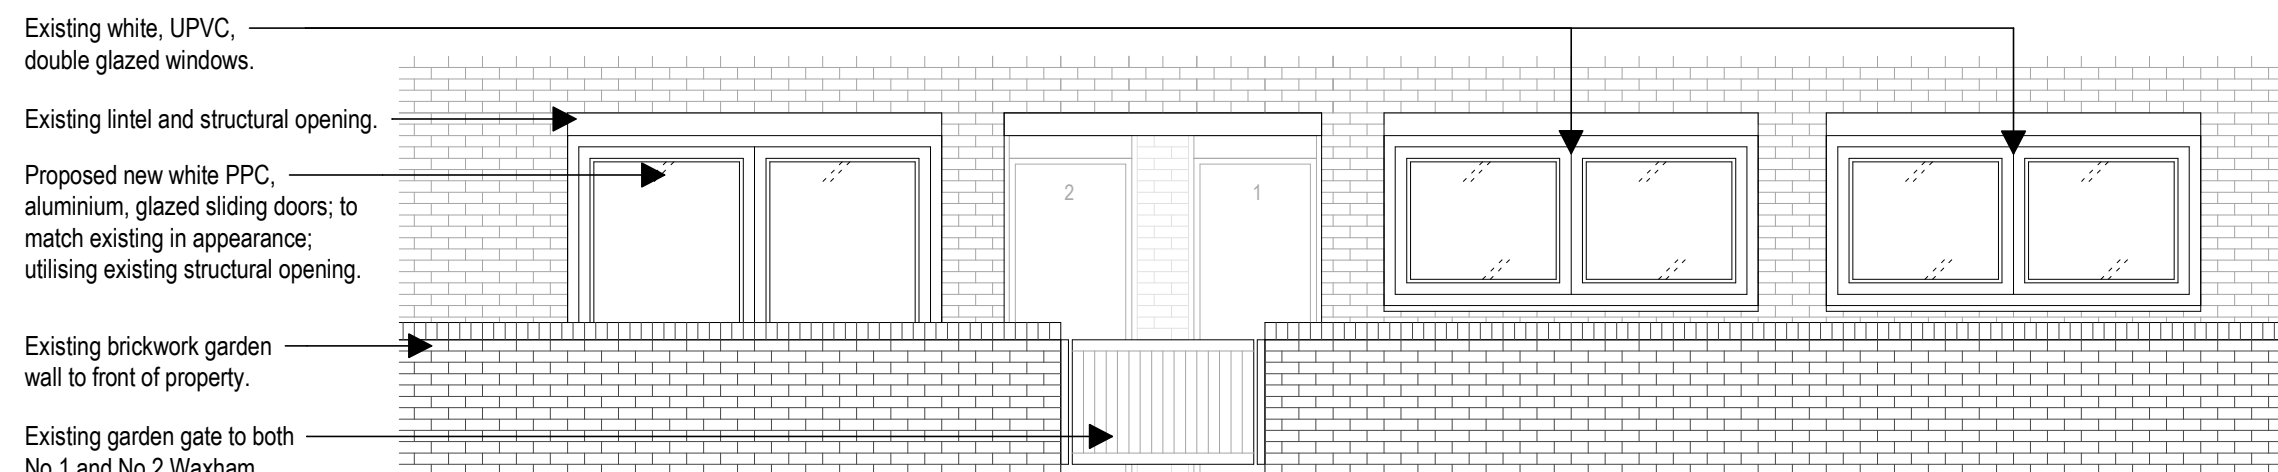

PROPOSED CONTEXT ELEVATION - GROUND FLOOR

P02	04.01.19	Updated	JB
P01	10.12.18	First Issue	JB
Rev	Date	Details/ Amended by	Sign

Do not scale this drawing. Architect to be informed of all discrepancies in dimensions. Contractor to check all dimensions on site.
© Drawing protected by copyright

Project Title
Flat 2, Waxham, NW3 2JH

Drawing Title
PLANNING
Proposal Summary

Scale
1: 50 @A1
1: 100 @A3
Drawing number
180064-JB-XX-01-DR-A-0002

Status
PRELIM.
Revision
P02

0 1 2 5m