
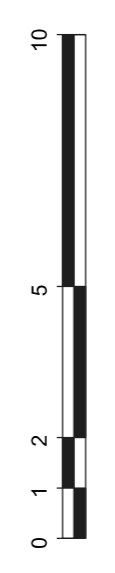


Notes


Do not scale from this drawing. All dimensions are based on site by the contractor and such dimensions to be the responsibility of the contractor. Report all drawing errors, omissions and discrepancies to the architect.

Rev	Date	Description
-	19/07/2018	Planning Issue

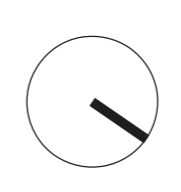


Project	48 MILL LANE
Client	Bernardie Gonzales
Date	July 2018
Scale	1:50 @ A1 1:25 @ A3
Drawing Title	Existing Plans
Drawing Number	10000_A_LXX_01_100


VALERIA PIRAS
 30C Dyne Road
 London NW6 7XE
 Telephone
 +44(0)7546005979
 valeripiras66@hotmail.it

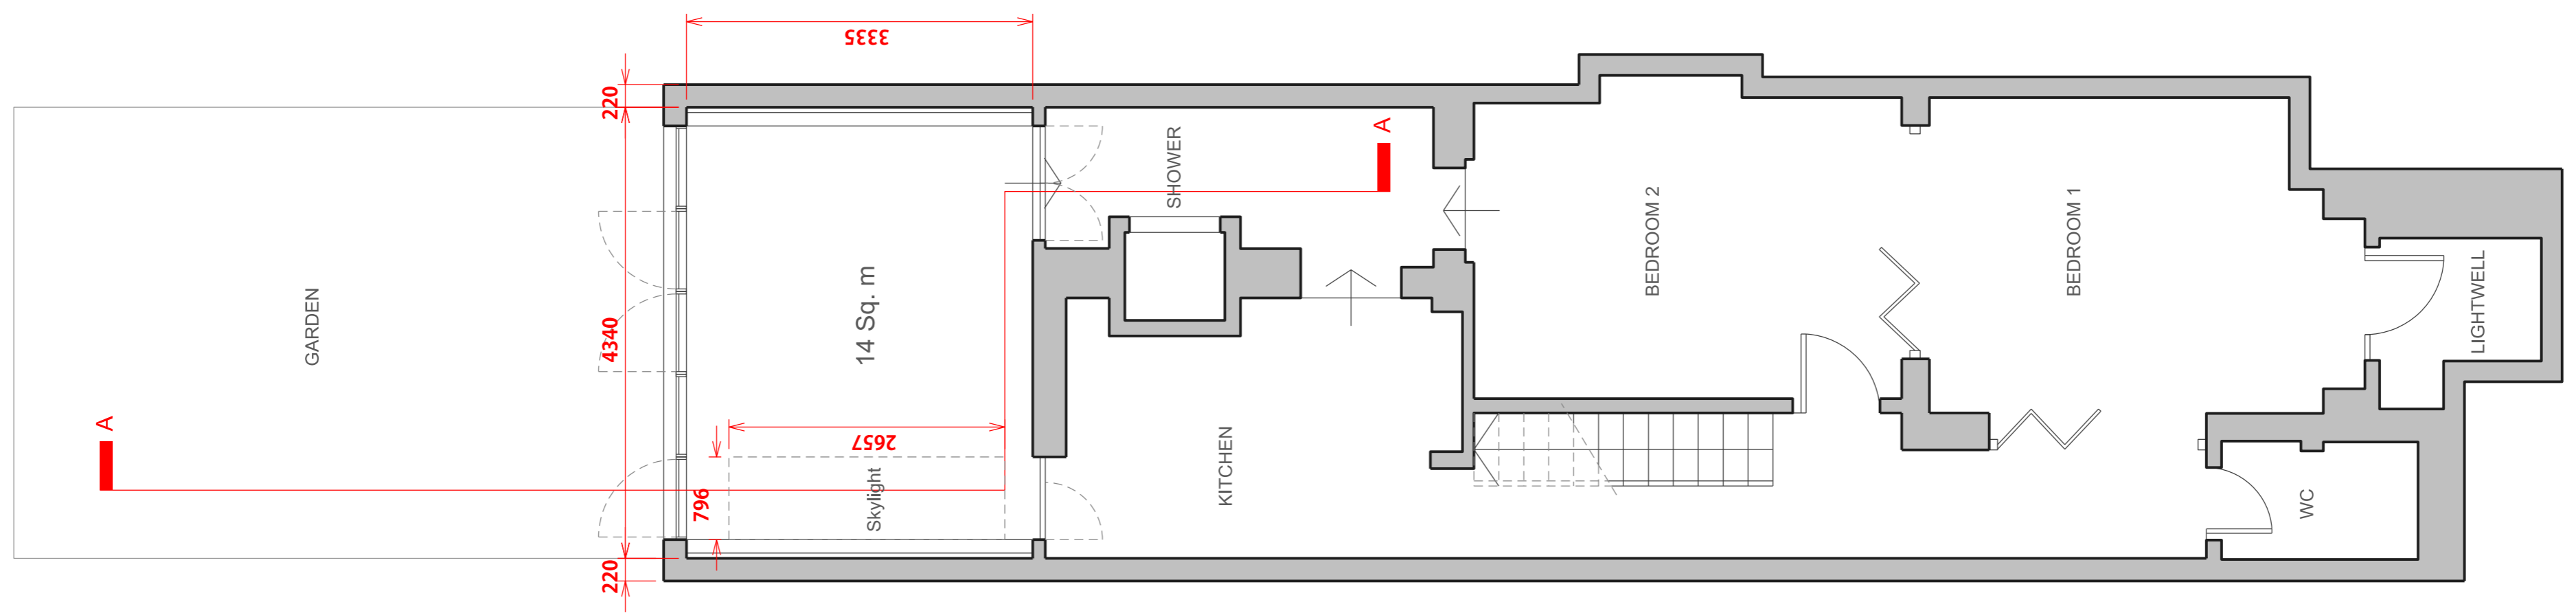


LOWER GROUND FLOOR

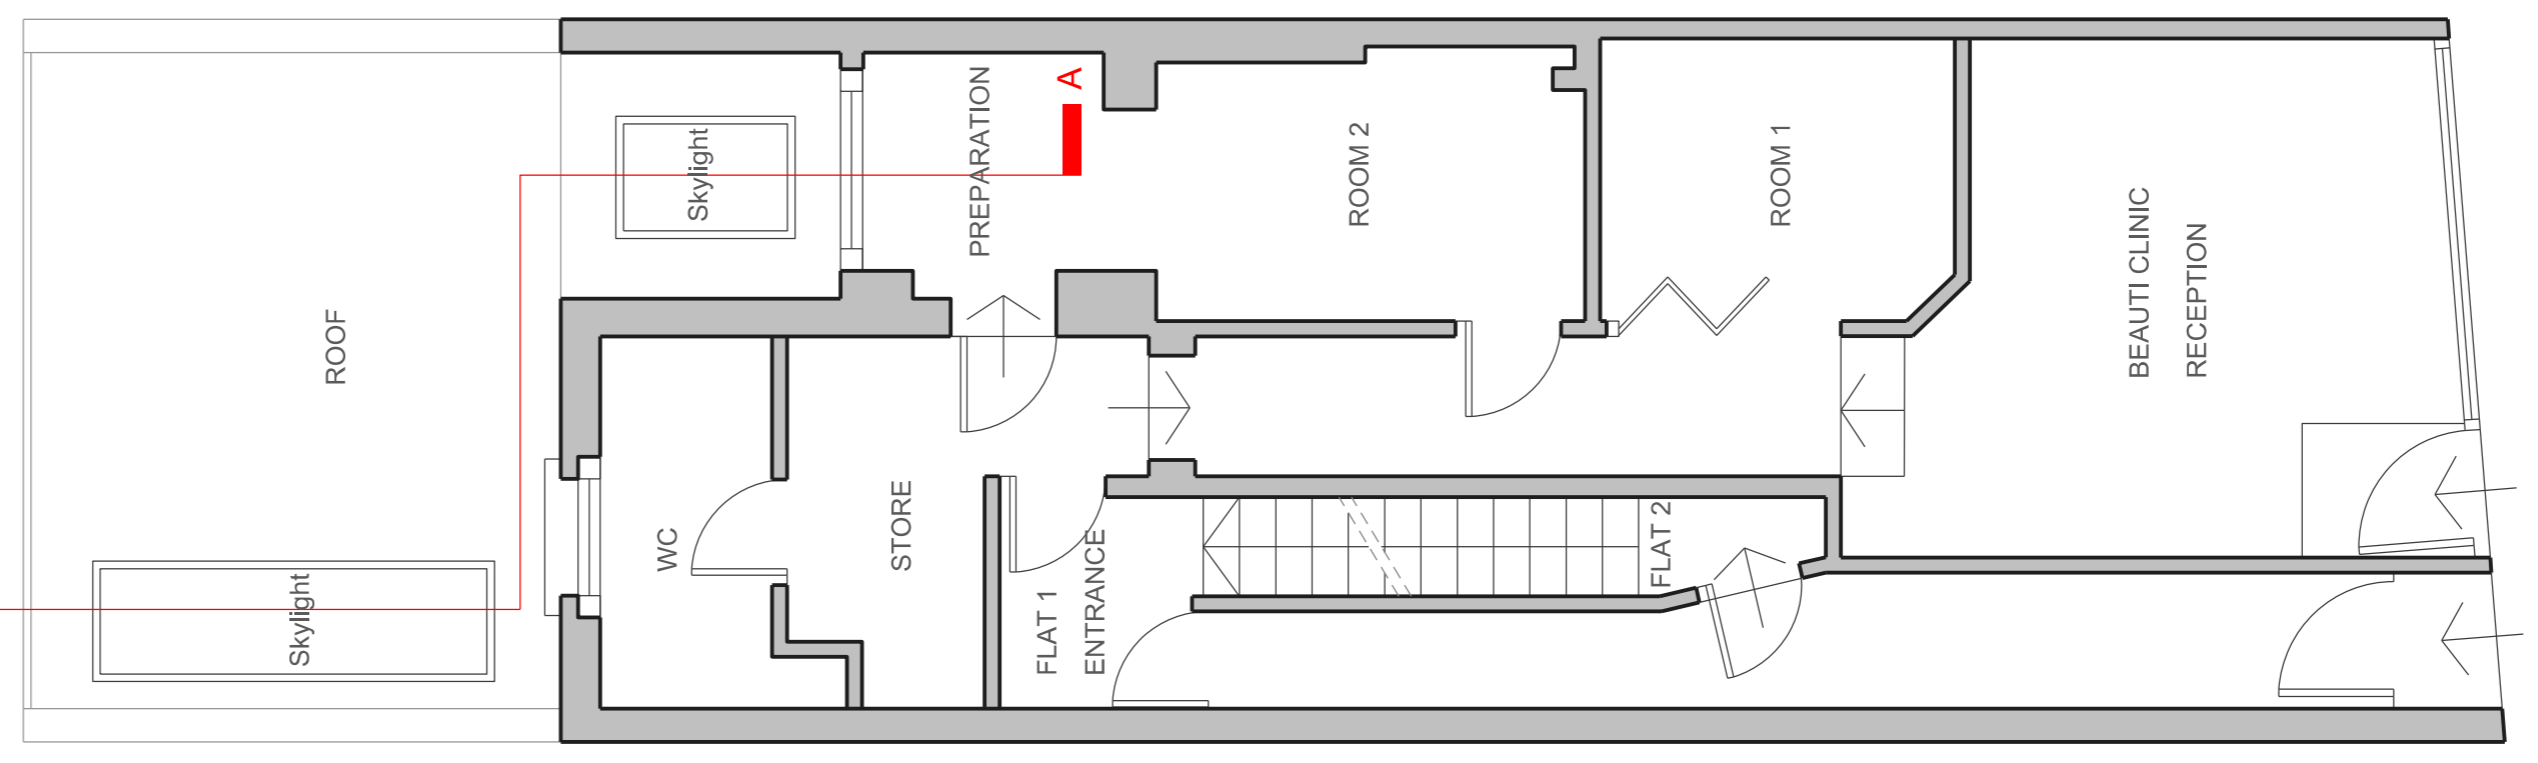

GROUND FLOOR

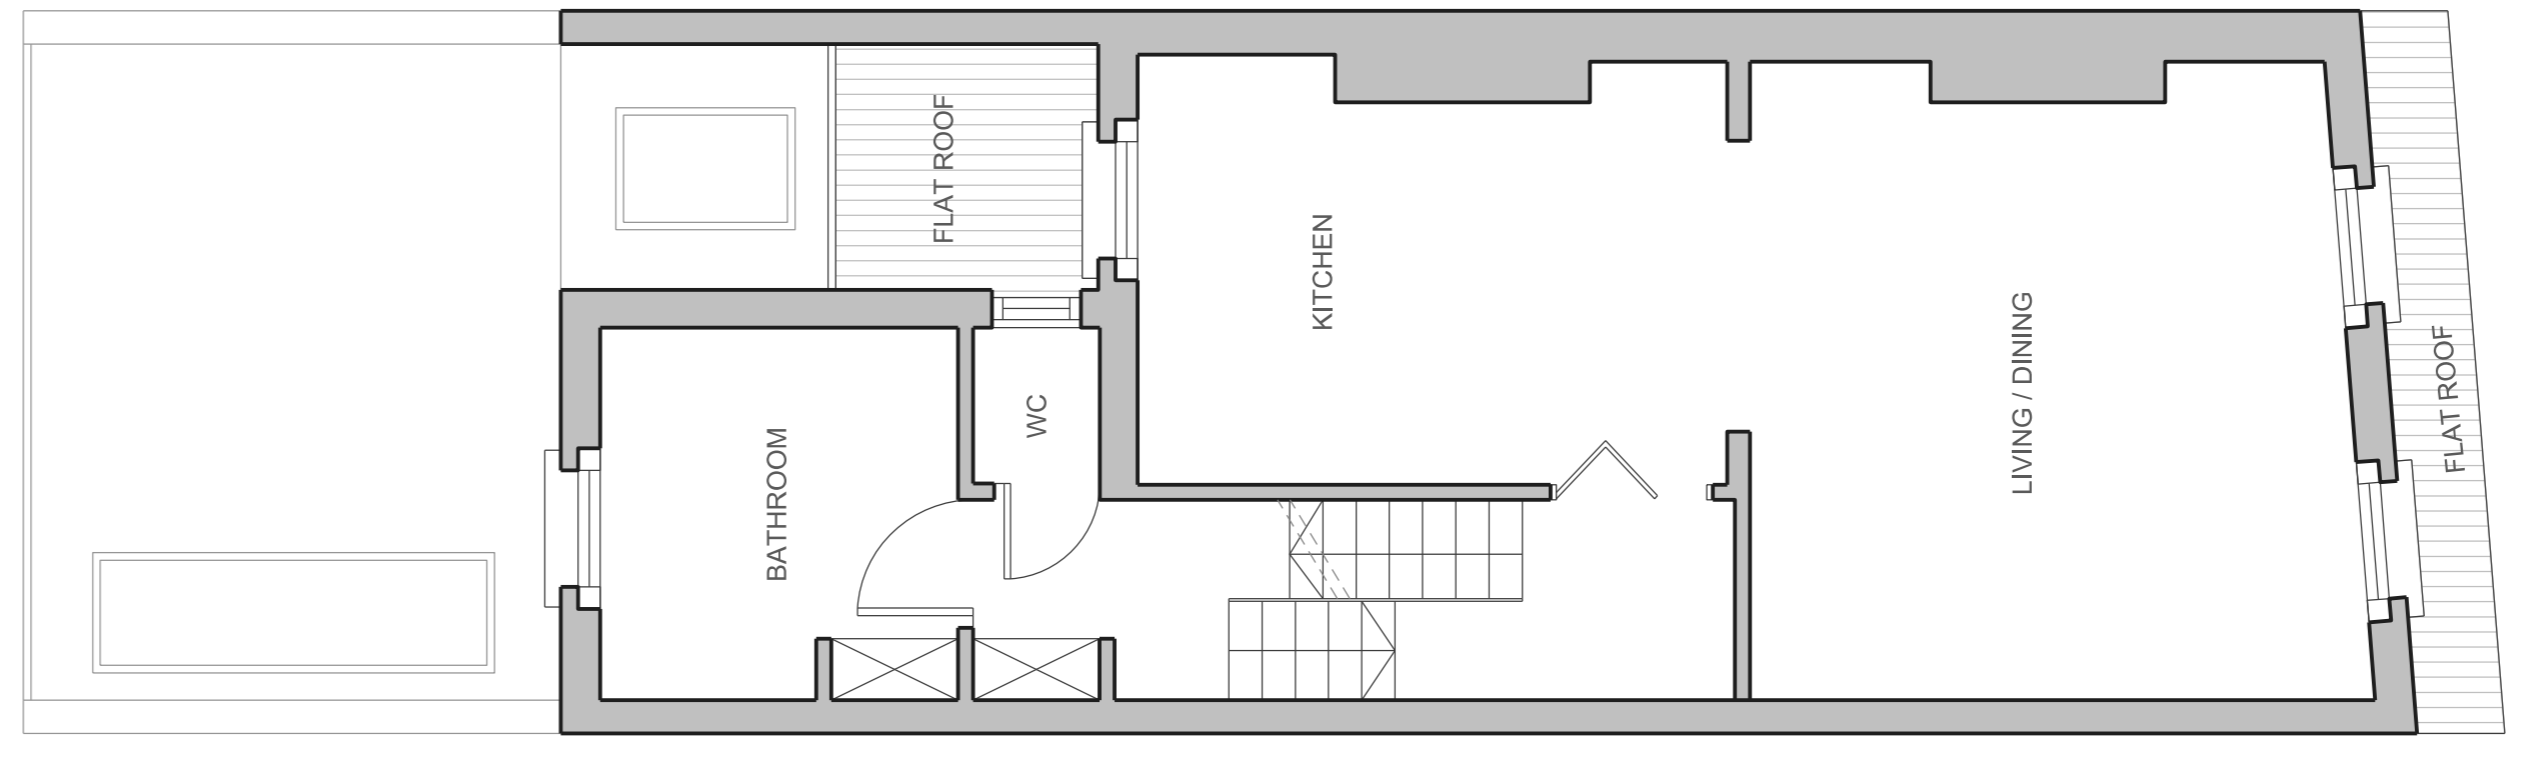

FIRST FLOOR

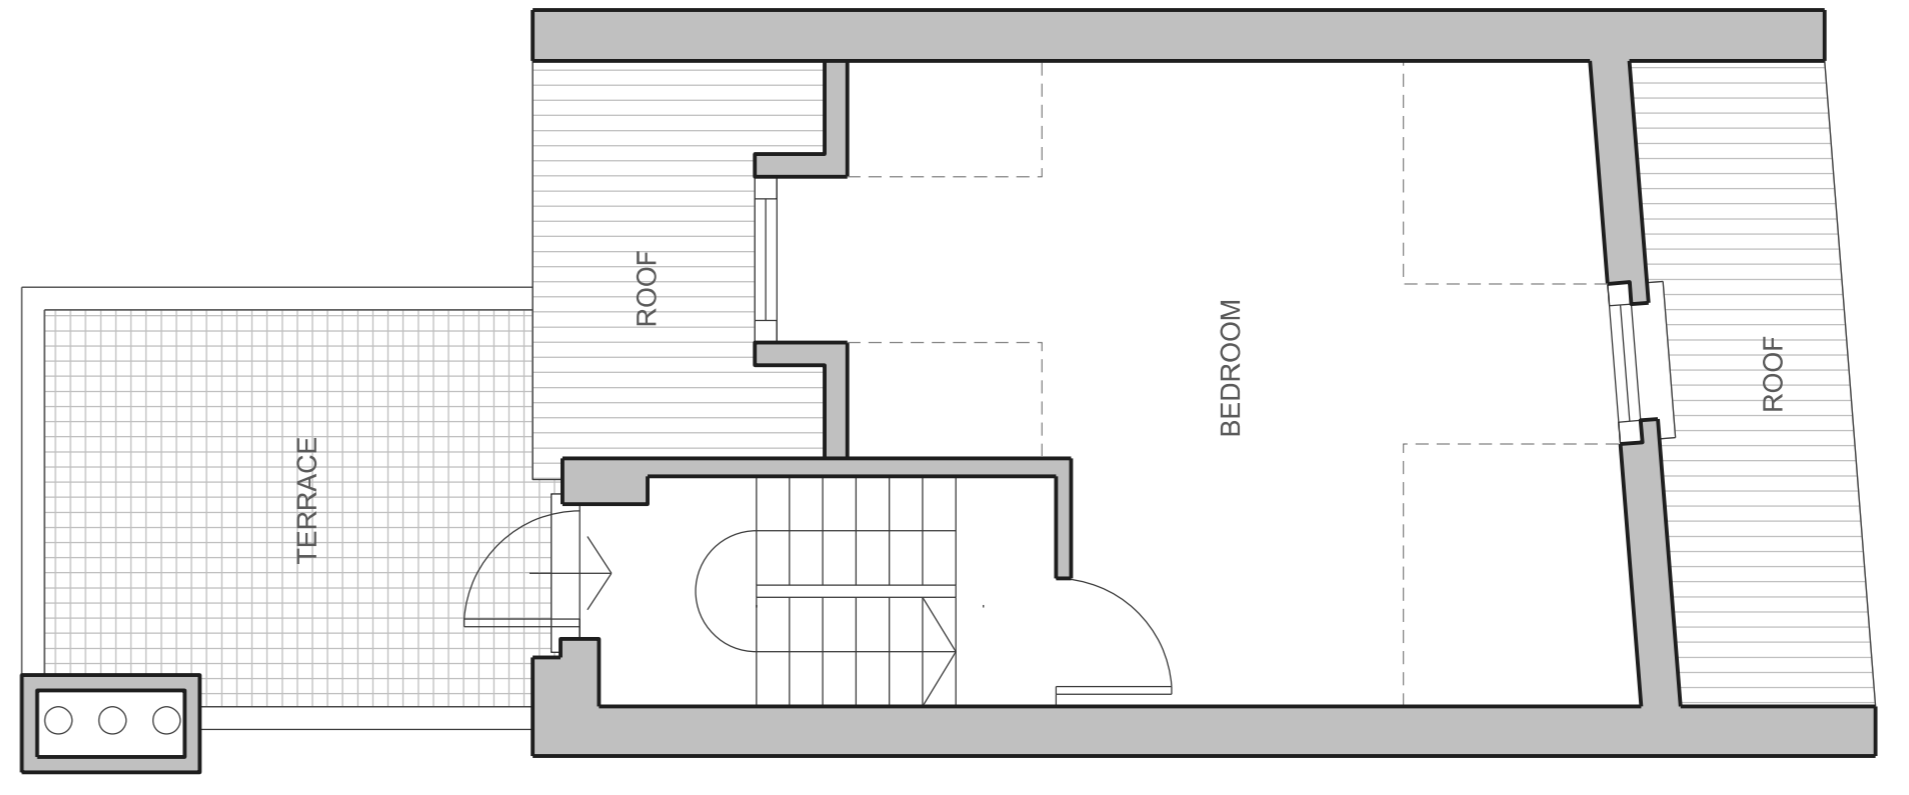

SECOND FLOOR