


1 Entrance Elevation - Proposed  
Scale: 1:20



2 Entrance Section - Proposed  
Scale: 1:20

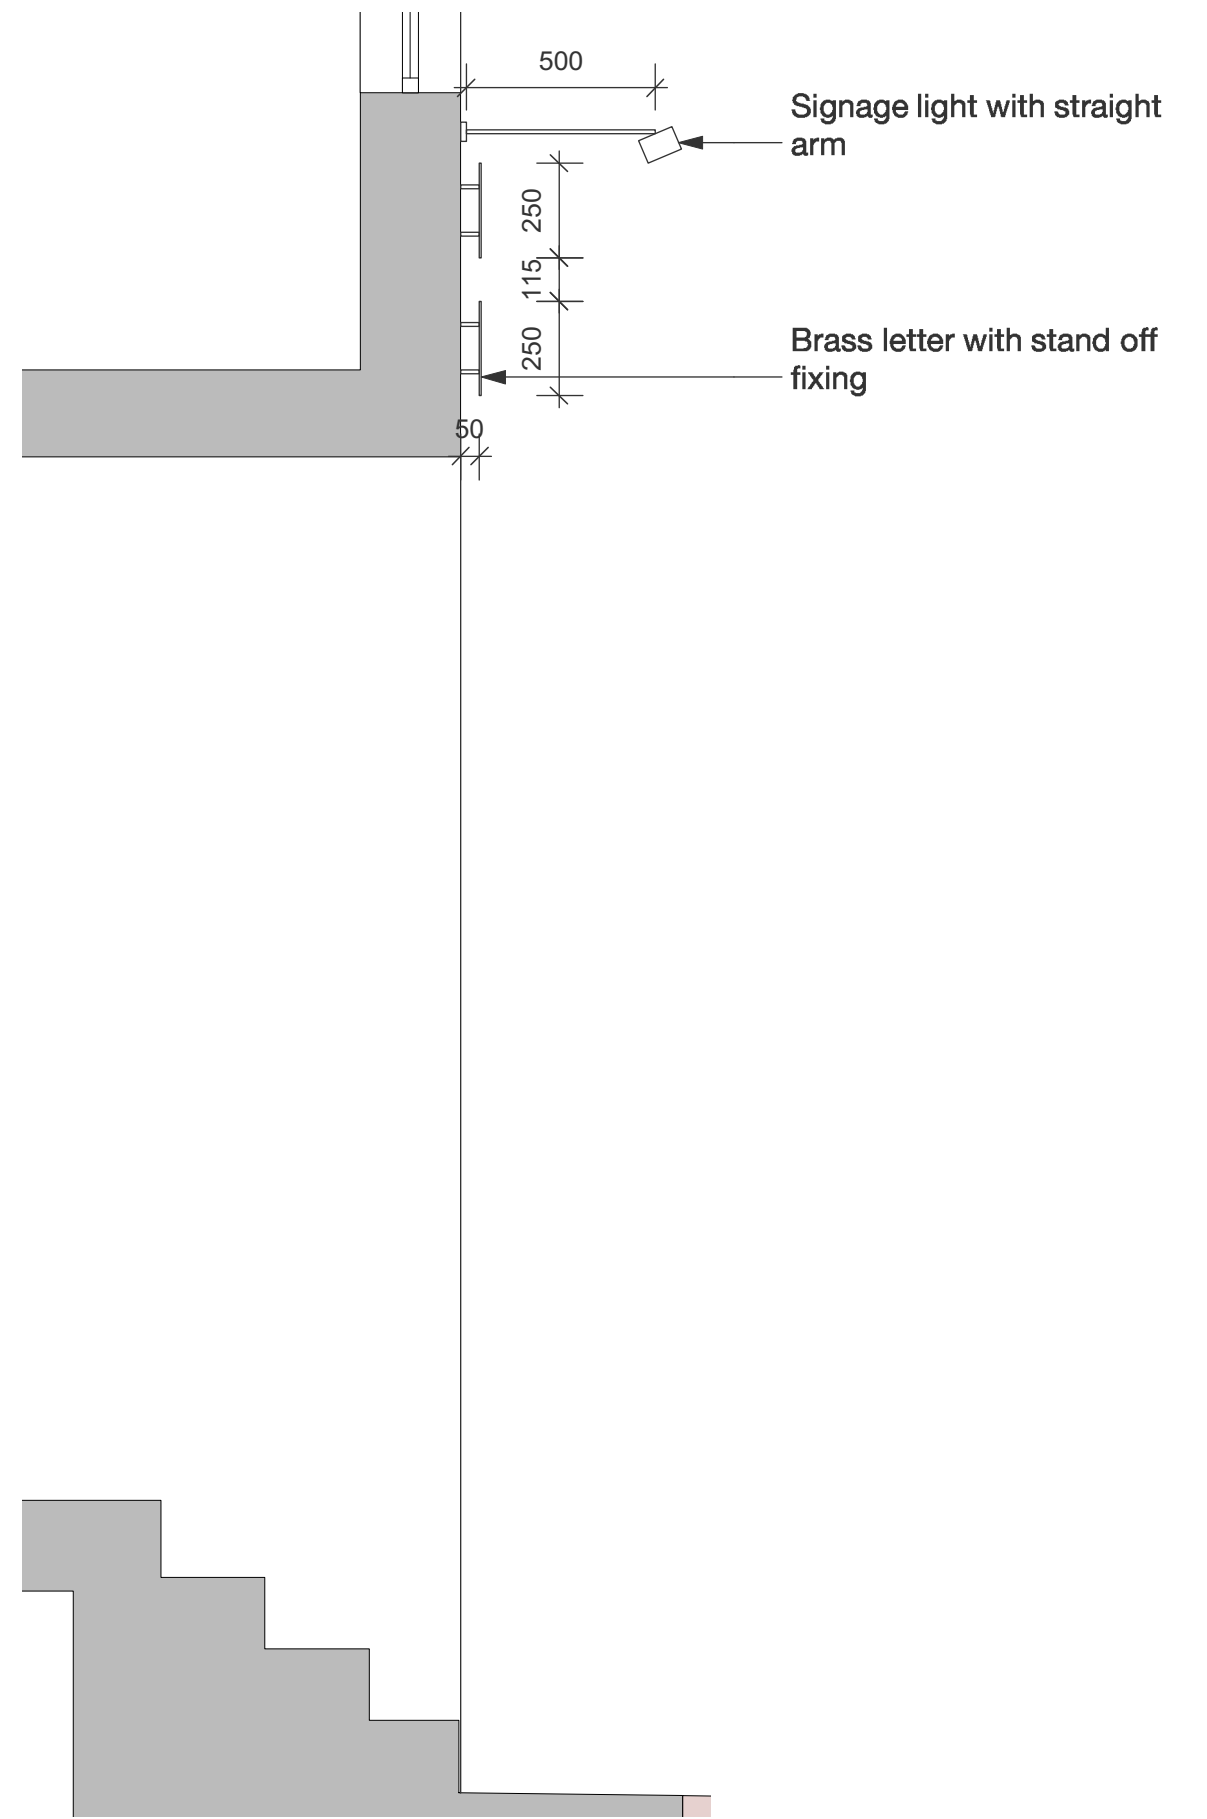

**DRAFT**