


EXISTING GROUND FLOOR

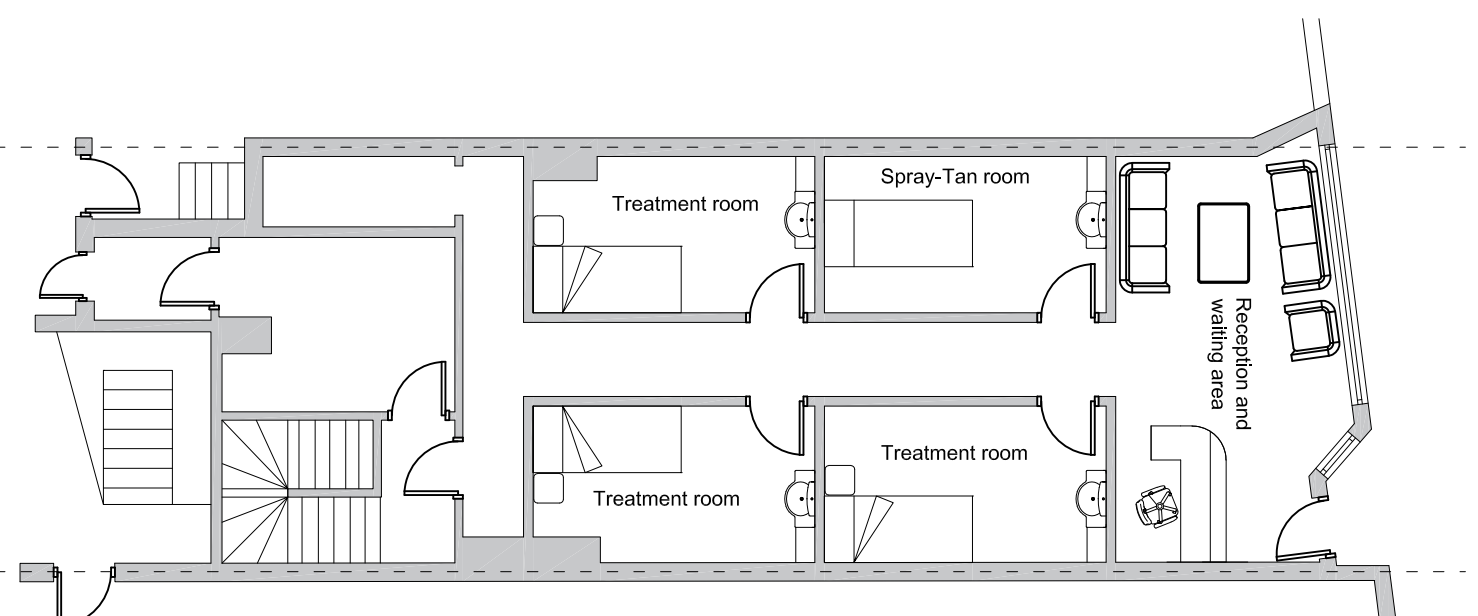

PROPOSED GROUND FLOOR

**Brief:** Proposal for change of use A1 to D1

**Client:** Mr Francois Awada


**Address:** 297 Finchley Rd, London,  
NW3 6DT


**Drawing:** Plans

**Date:** April 1, 2019


**Scale:** 1:100@ A3

**Notes:**

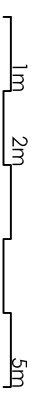

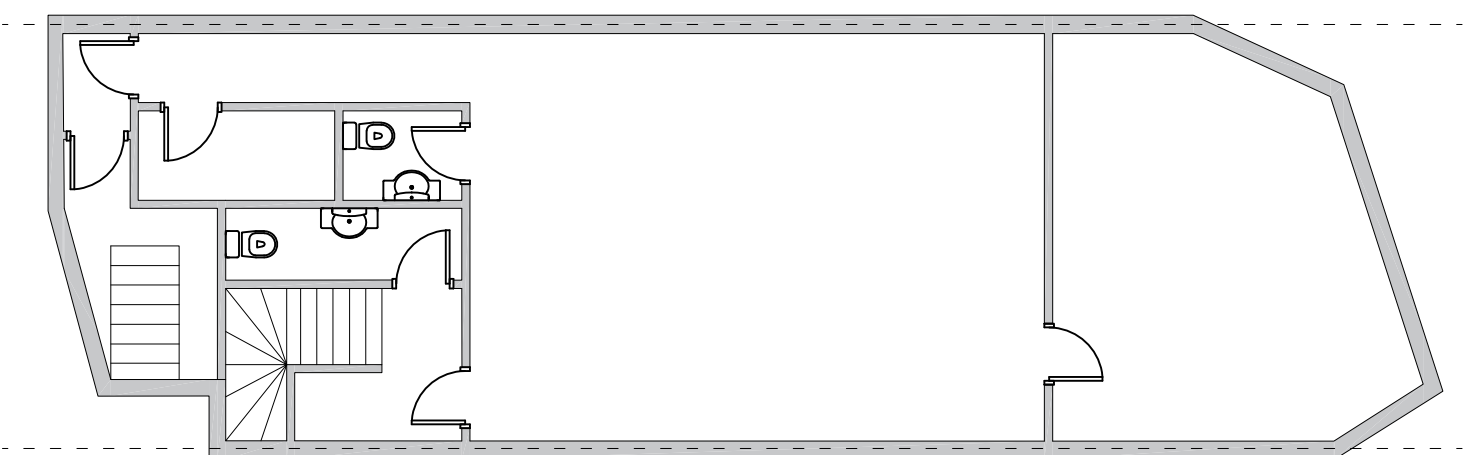

EXISTING BASEMENT FLOOR

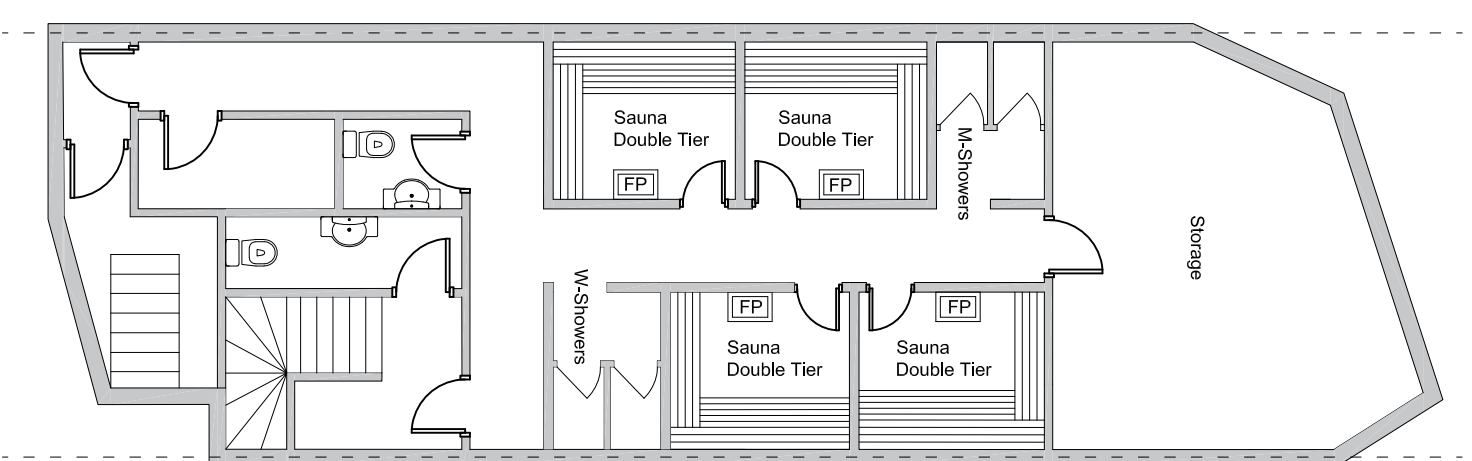

PROPOSED BASEMENT FLOOR

**Brief:** Proposal for change of use A1 to D1

**Client:** Mr Francois Awada

**Address:** 297 Finchley Rd, London,  
NW3 6DT



**Drawing:** Plans

**Date:** April 1, 2019

**Scale:** 1:100@ A3

**Notes:**



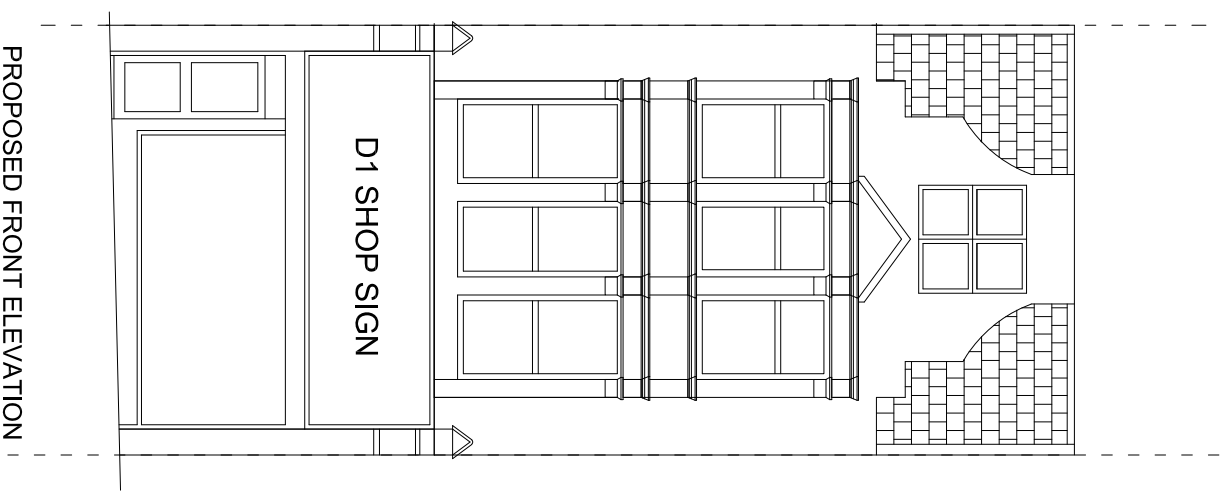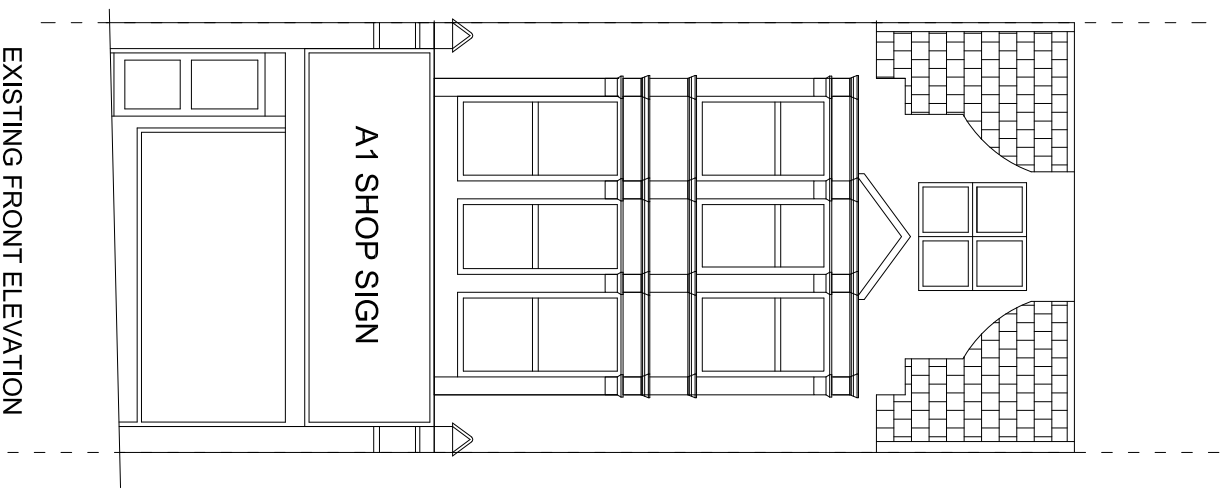

**Brief:** Proposal for change of use A1 to D1

**Client:** Mr Francois Awada

**Address:** 297 Finchley Rd, London,  
NW3 6DT

**Drawing:** Plans

**Date:** April 1, 2019

**Scale:** 1:100@ A3

**Notes:**

