
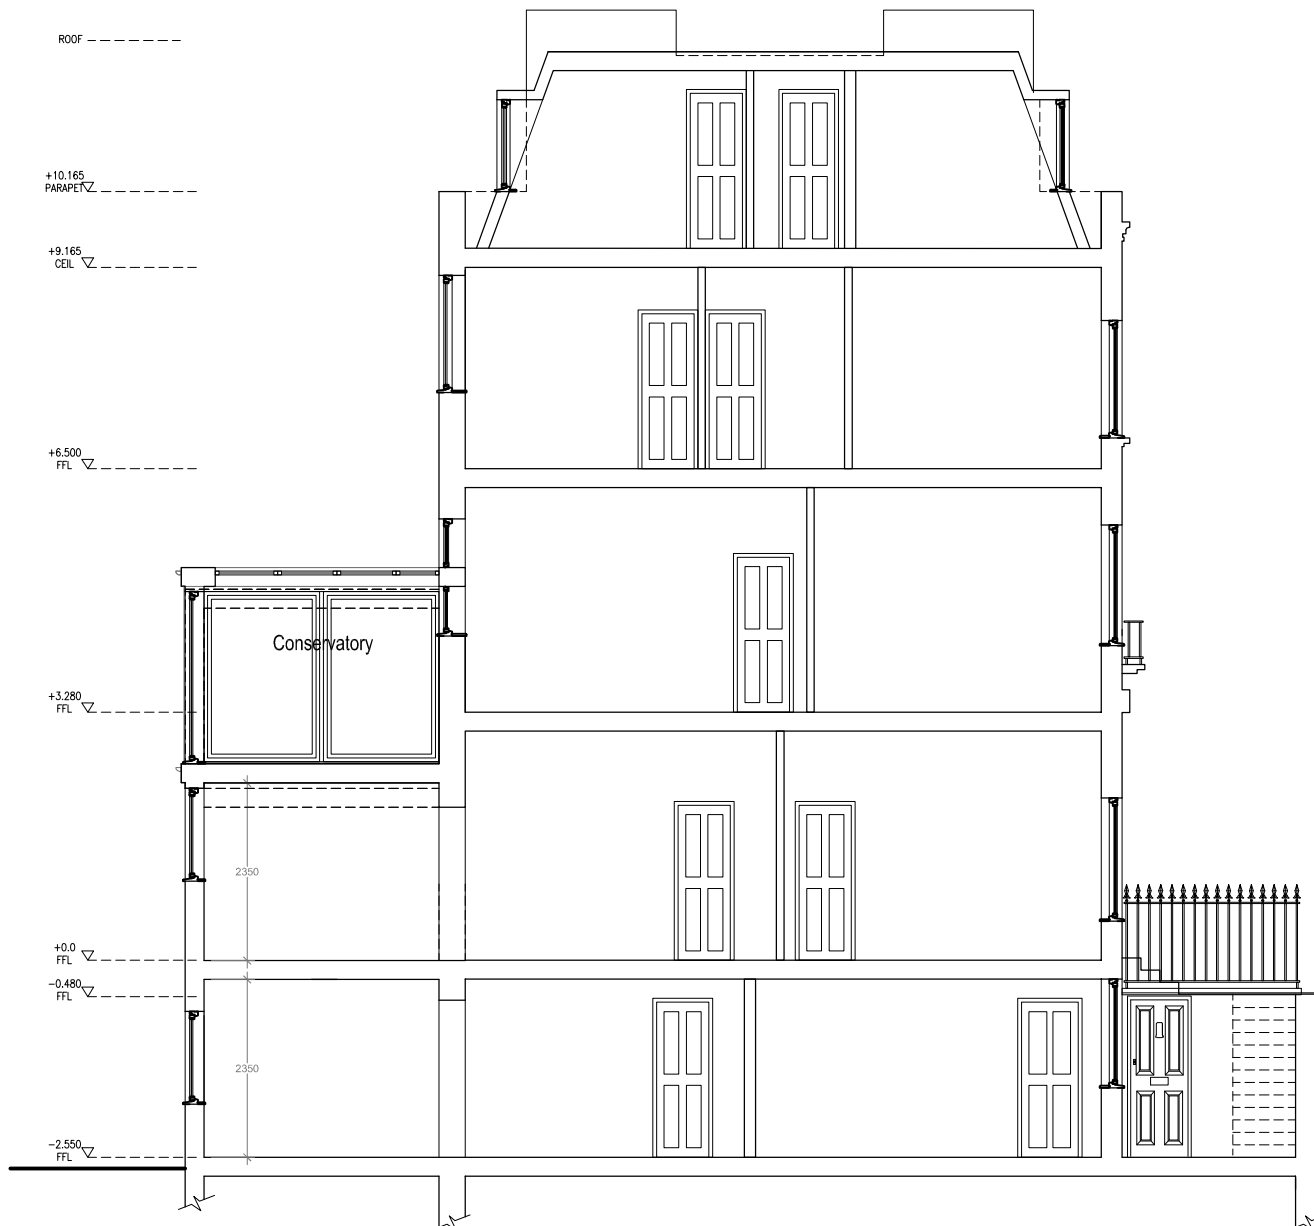



4A EXISTING SECTION A-A

SCALE 1:50

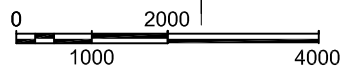

7A PROPOSED SECTION A-A

SCALE 1:100

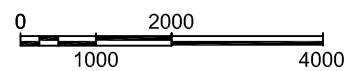

Drawing Title			
Existing and Proposed Section A-A			
Rev.	Date	Description	Rev By Ckd By
Address			
29 Fortess Road London NW5 1AD			
Project			
Conversion			
Project Number	15-0160	Drawing Number	
Scale	1:100 (A3)	Sheet No.	Rev.
Date	14/06/17	15-160-214	-
Revised			
Status	-		