



33 HILLWAY
ADJOINING PROPERTY

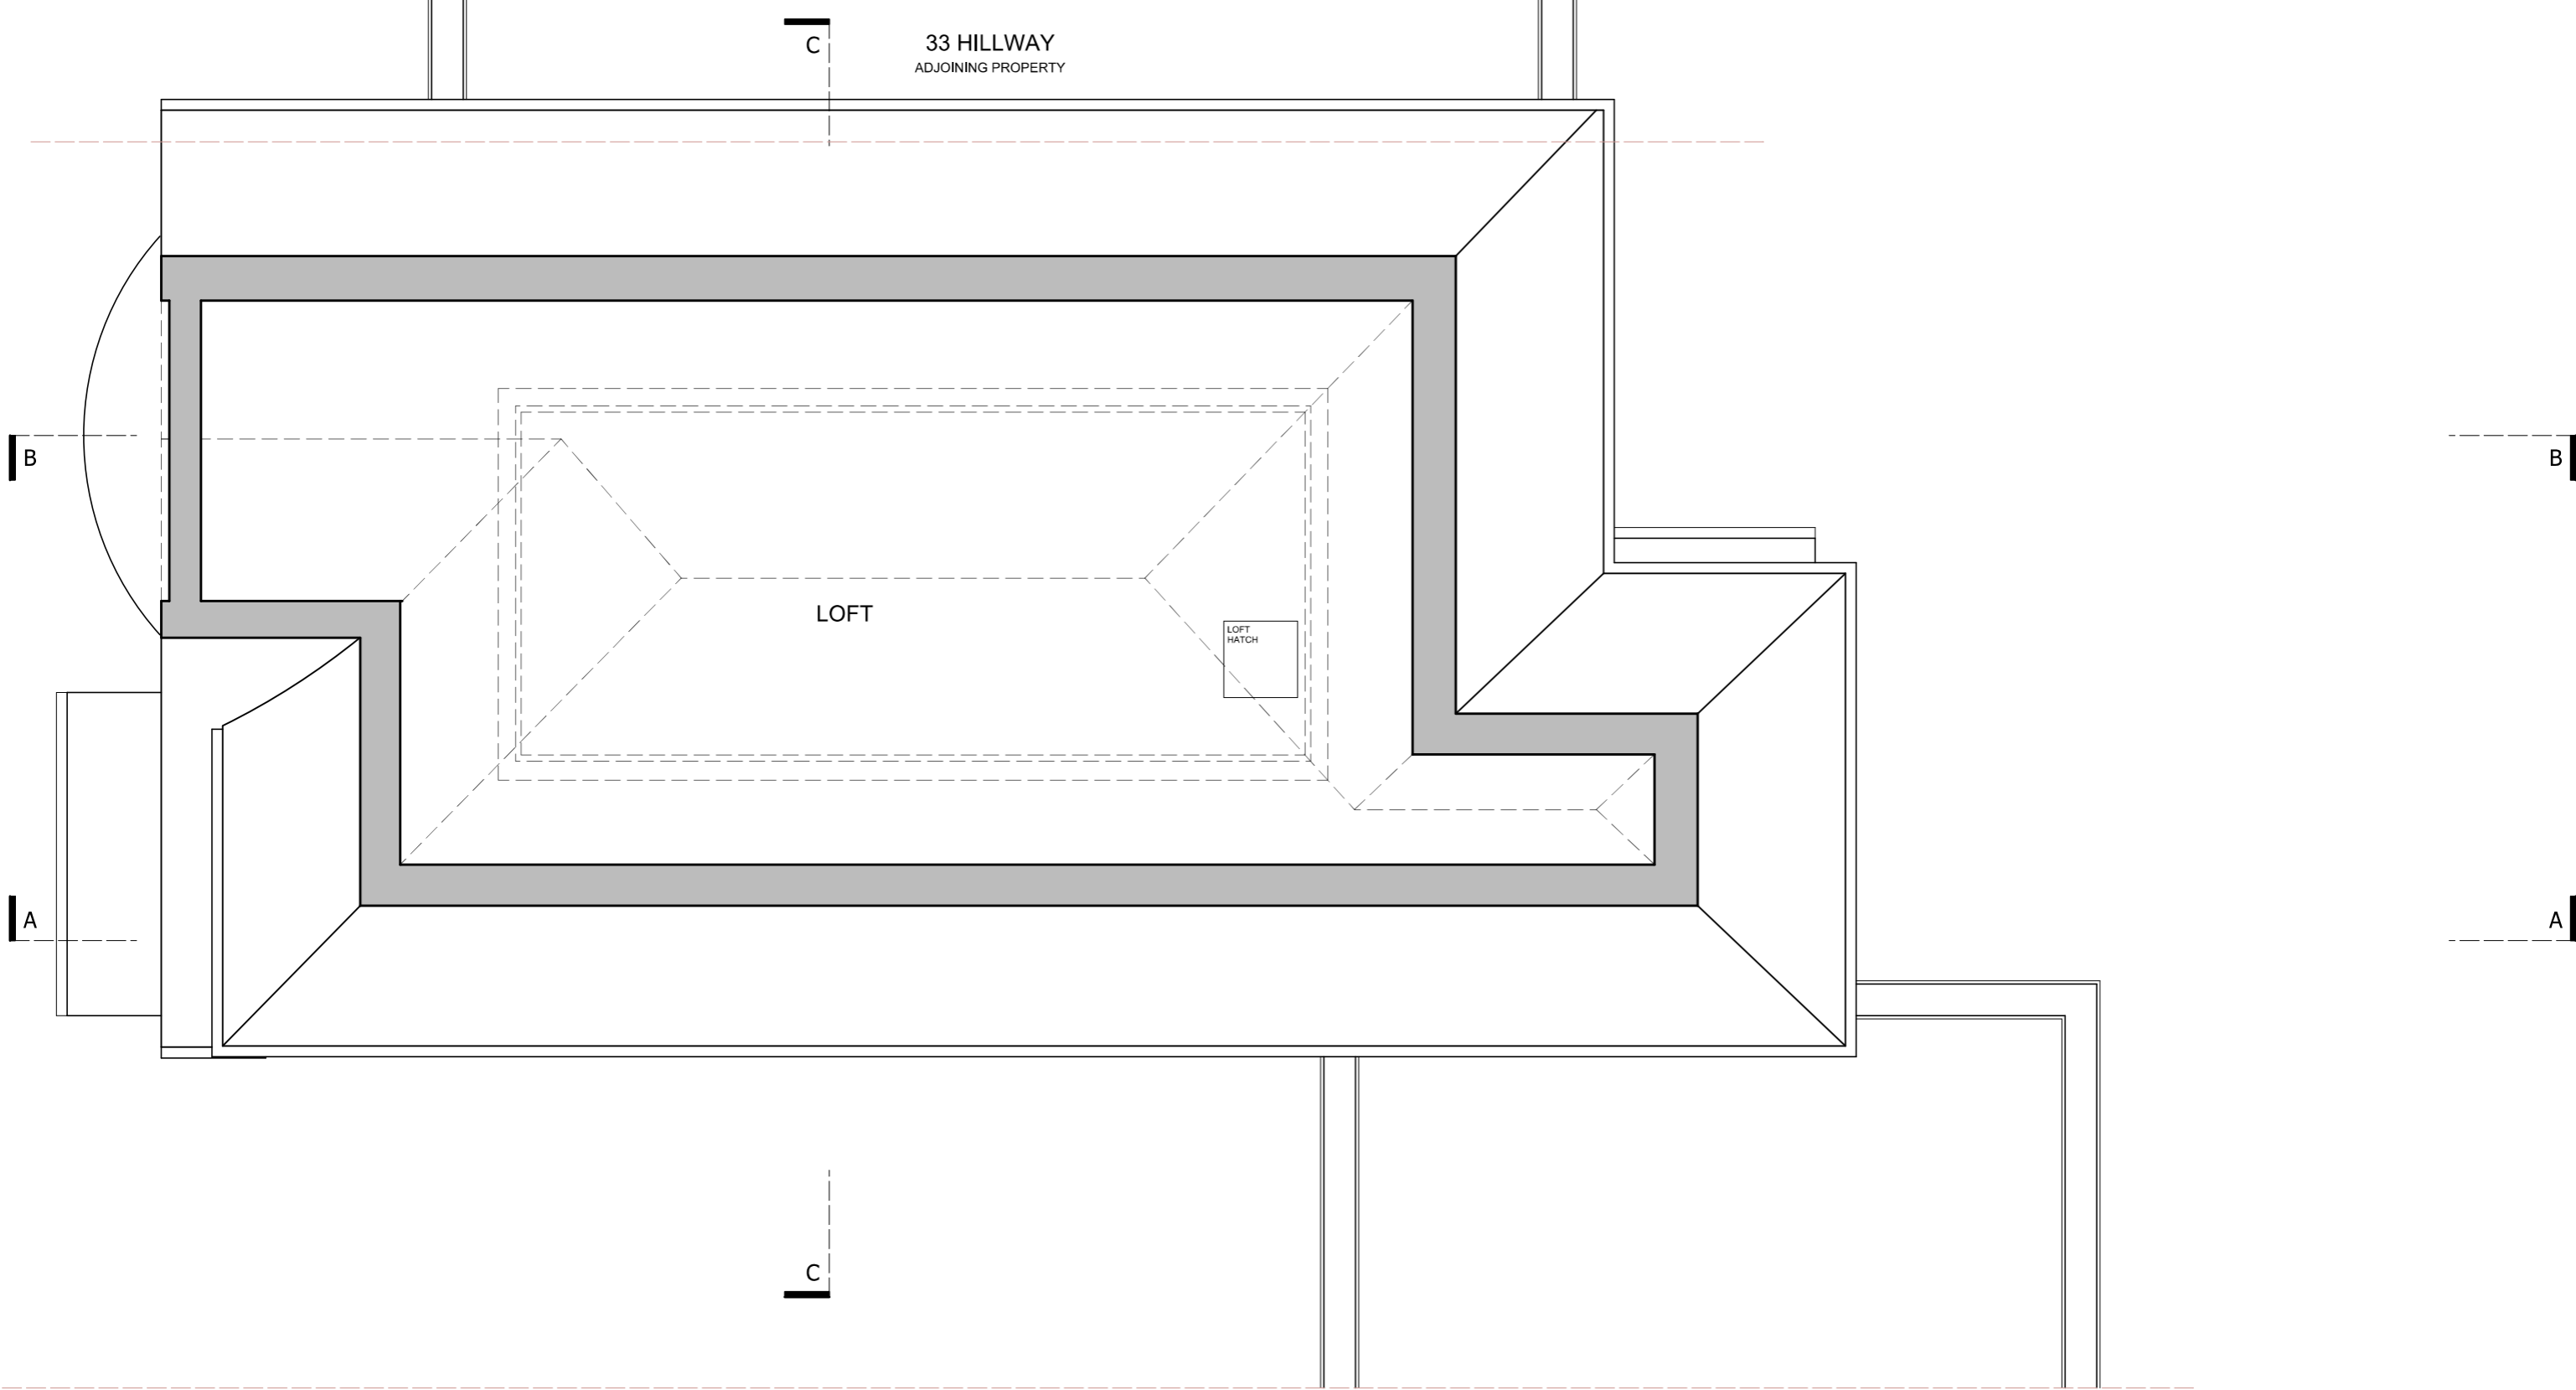

Notes

- All contents copyright.
- Do not scale.
- Based on survey by others.
- Contractor to verify all dimensions on site.
- Read in conjunction with all relevant Architect's, Consultant's & Supplier's information.
- Report any discrepancies to the Architect.

1/50 Scale Bar - Metres

 

North - Indicative Only



Project **Extension & Alterations
at 35 Hillway, London
N6 6AH**

Drawing **Second Floor Plan
As Existing**

Number **1809_E003** Status **Planning**

Scale **1/50 @ A3** Drawn **JPB**

Date **06/07/18** Checked **NJK**

Neil Kahawatte Architect

Unit 310
4 Fortess Road
London
NW5 2ES

020 3239 0748
mail@neilkahawatte.com
Company Number: 8530938