



33 HILLWAY  
ADJOINING PROPERTY

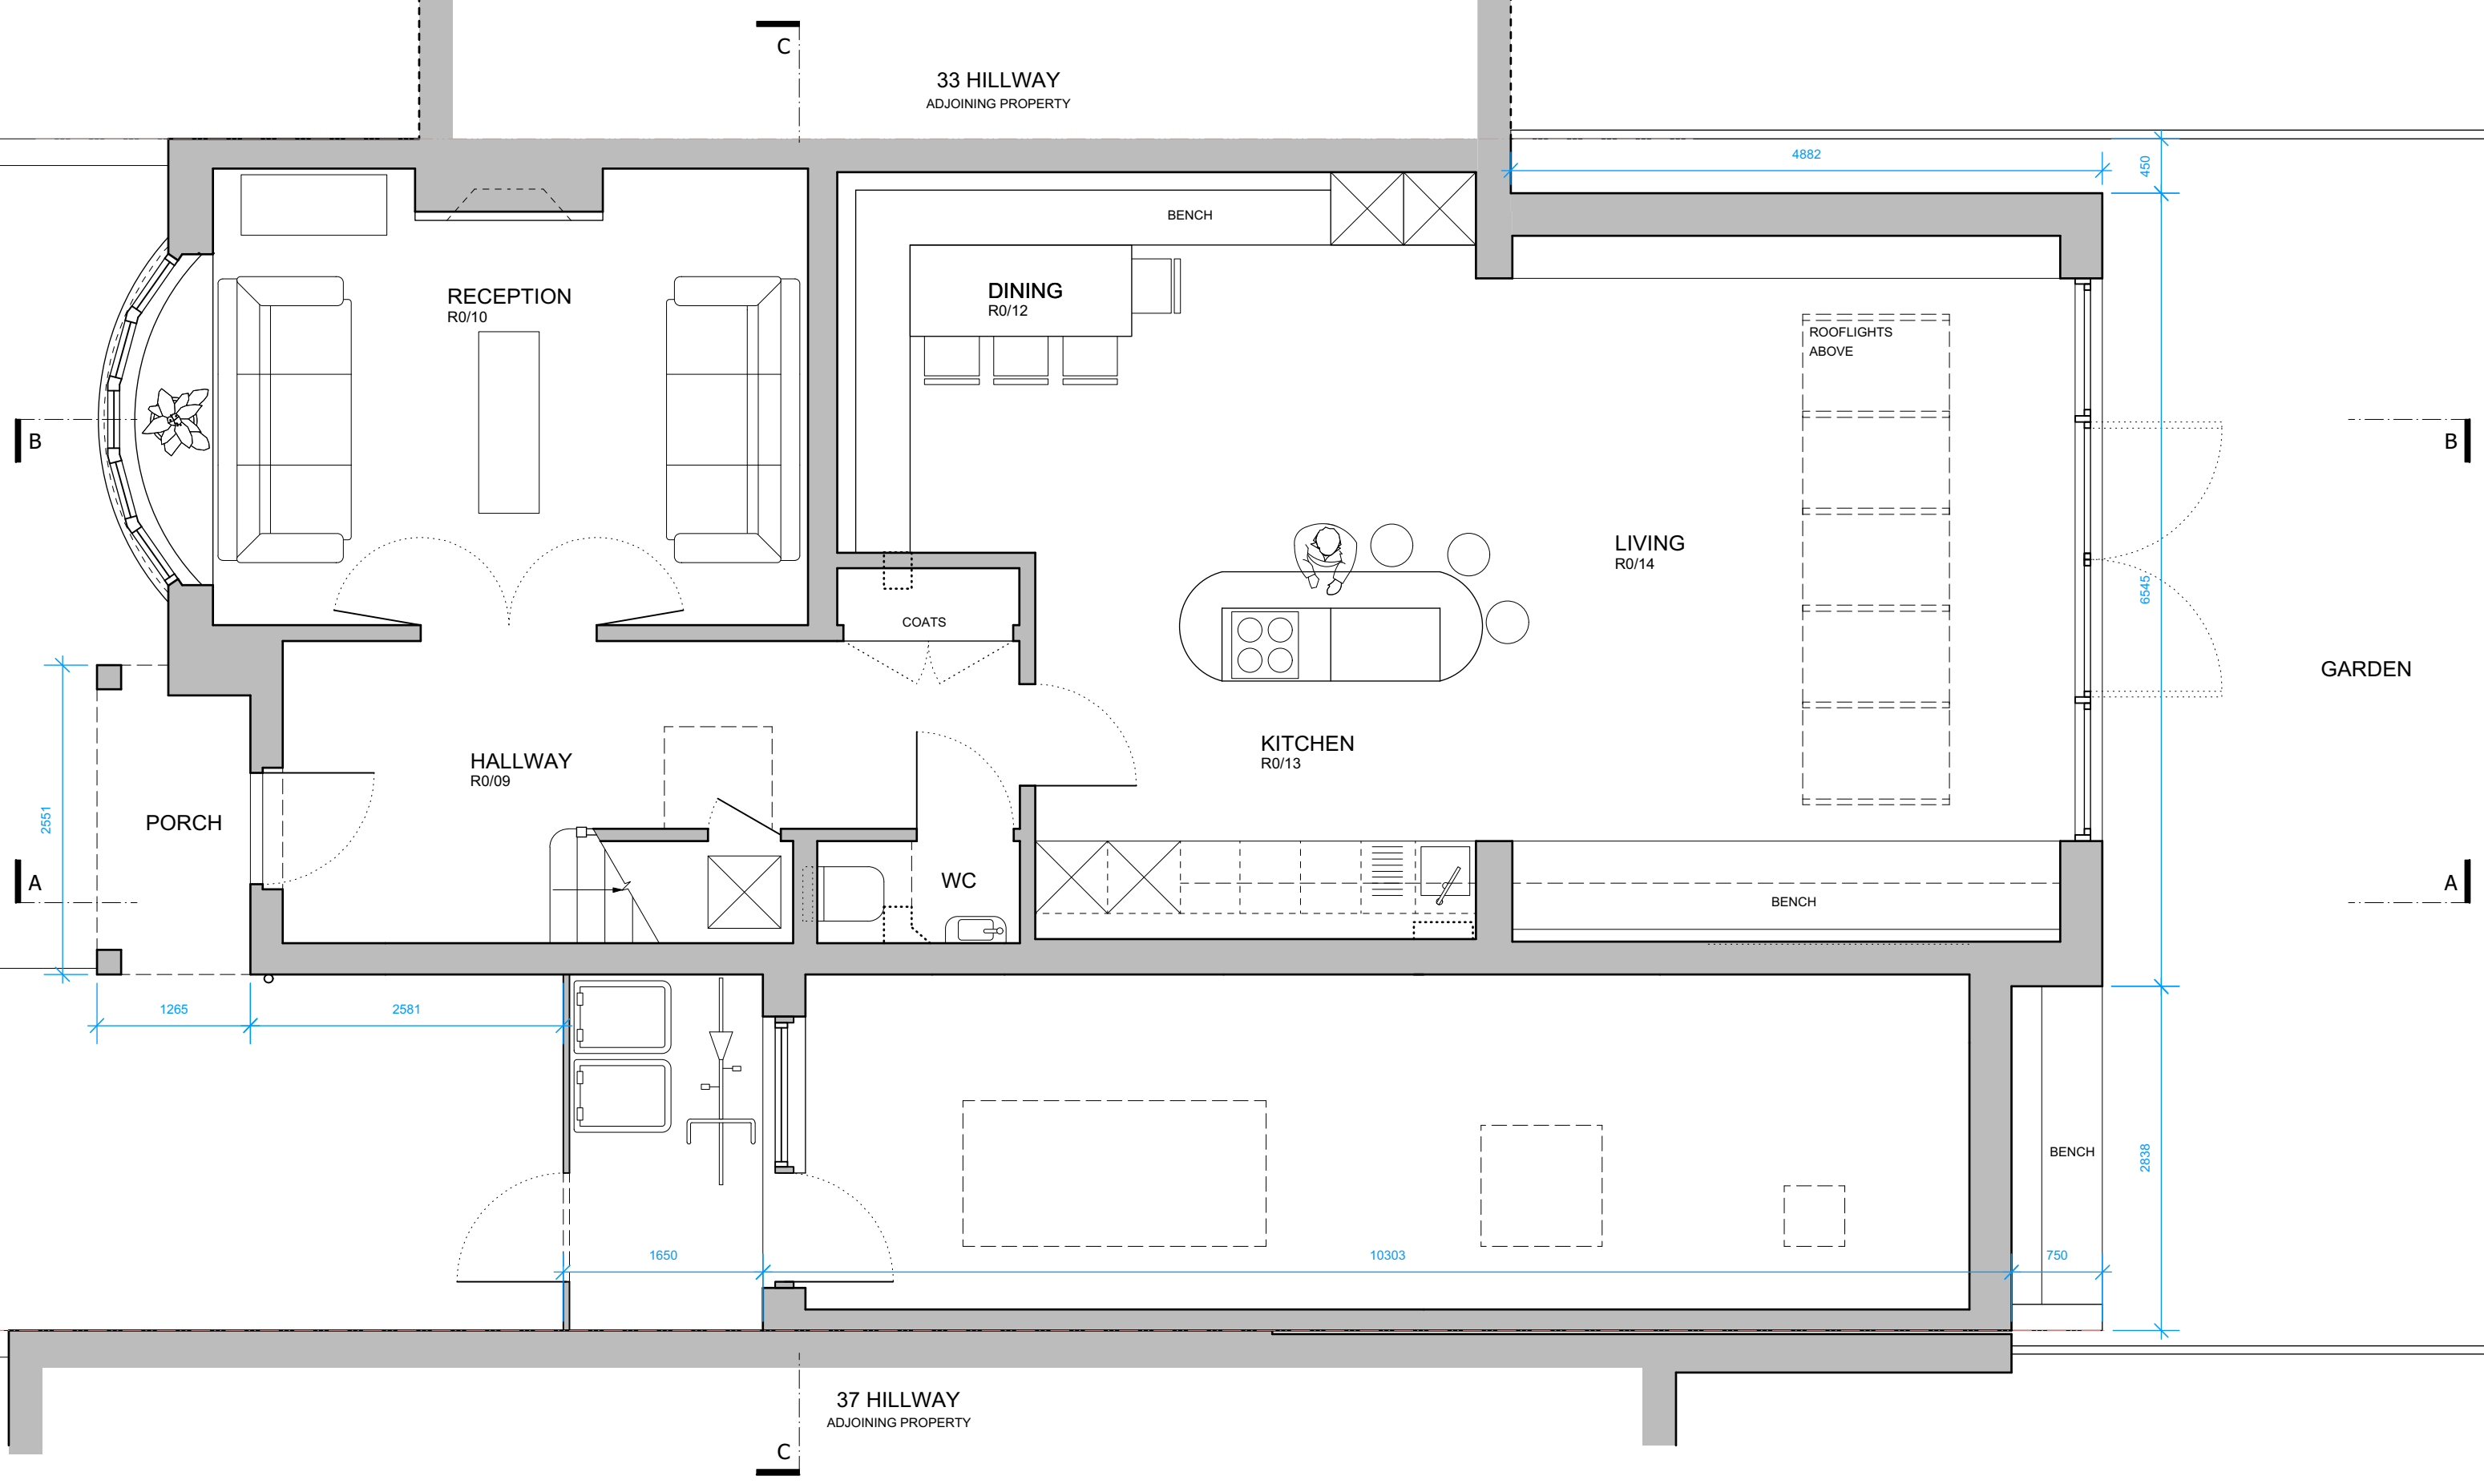

- Notes
- All contents copyright.
  - Do not scale.
  - Based on survey by others.
  - Contractor to verify all dimensions on site.
  - Read in conjunction with all relevant Architect's, Consultant's & Supplier's information.
  - Report any discrepancies to the Architect.

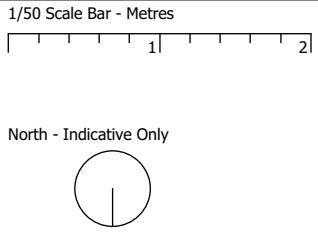

Project	<b>Extension &amp; Alterations at 35 Hillway, London N6 6AH</b>		Neil Kahawatte Architect
Drawing	<b>Ground Floor Plan As Proposed</b>		Unit 310 4 Fortess Road London NW5 2ES
Number	<b>1809_A201</b>	Status	<b>Information</b>
Scale	<b>1/50 @ A3</b>	Drawn	<b>FMS</b>
Date	<b>11/04/19</b>	Checked	<b>NJK</b>

020 3239 0748  
mail@neilkahawatte.com  
Company Number: 8530938