


33 HILLWAY  
ADJOINING PROPERTY

SOLAR PANEL

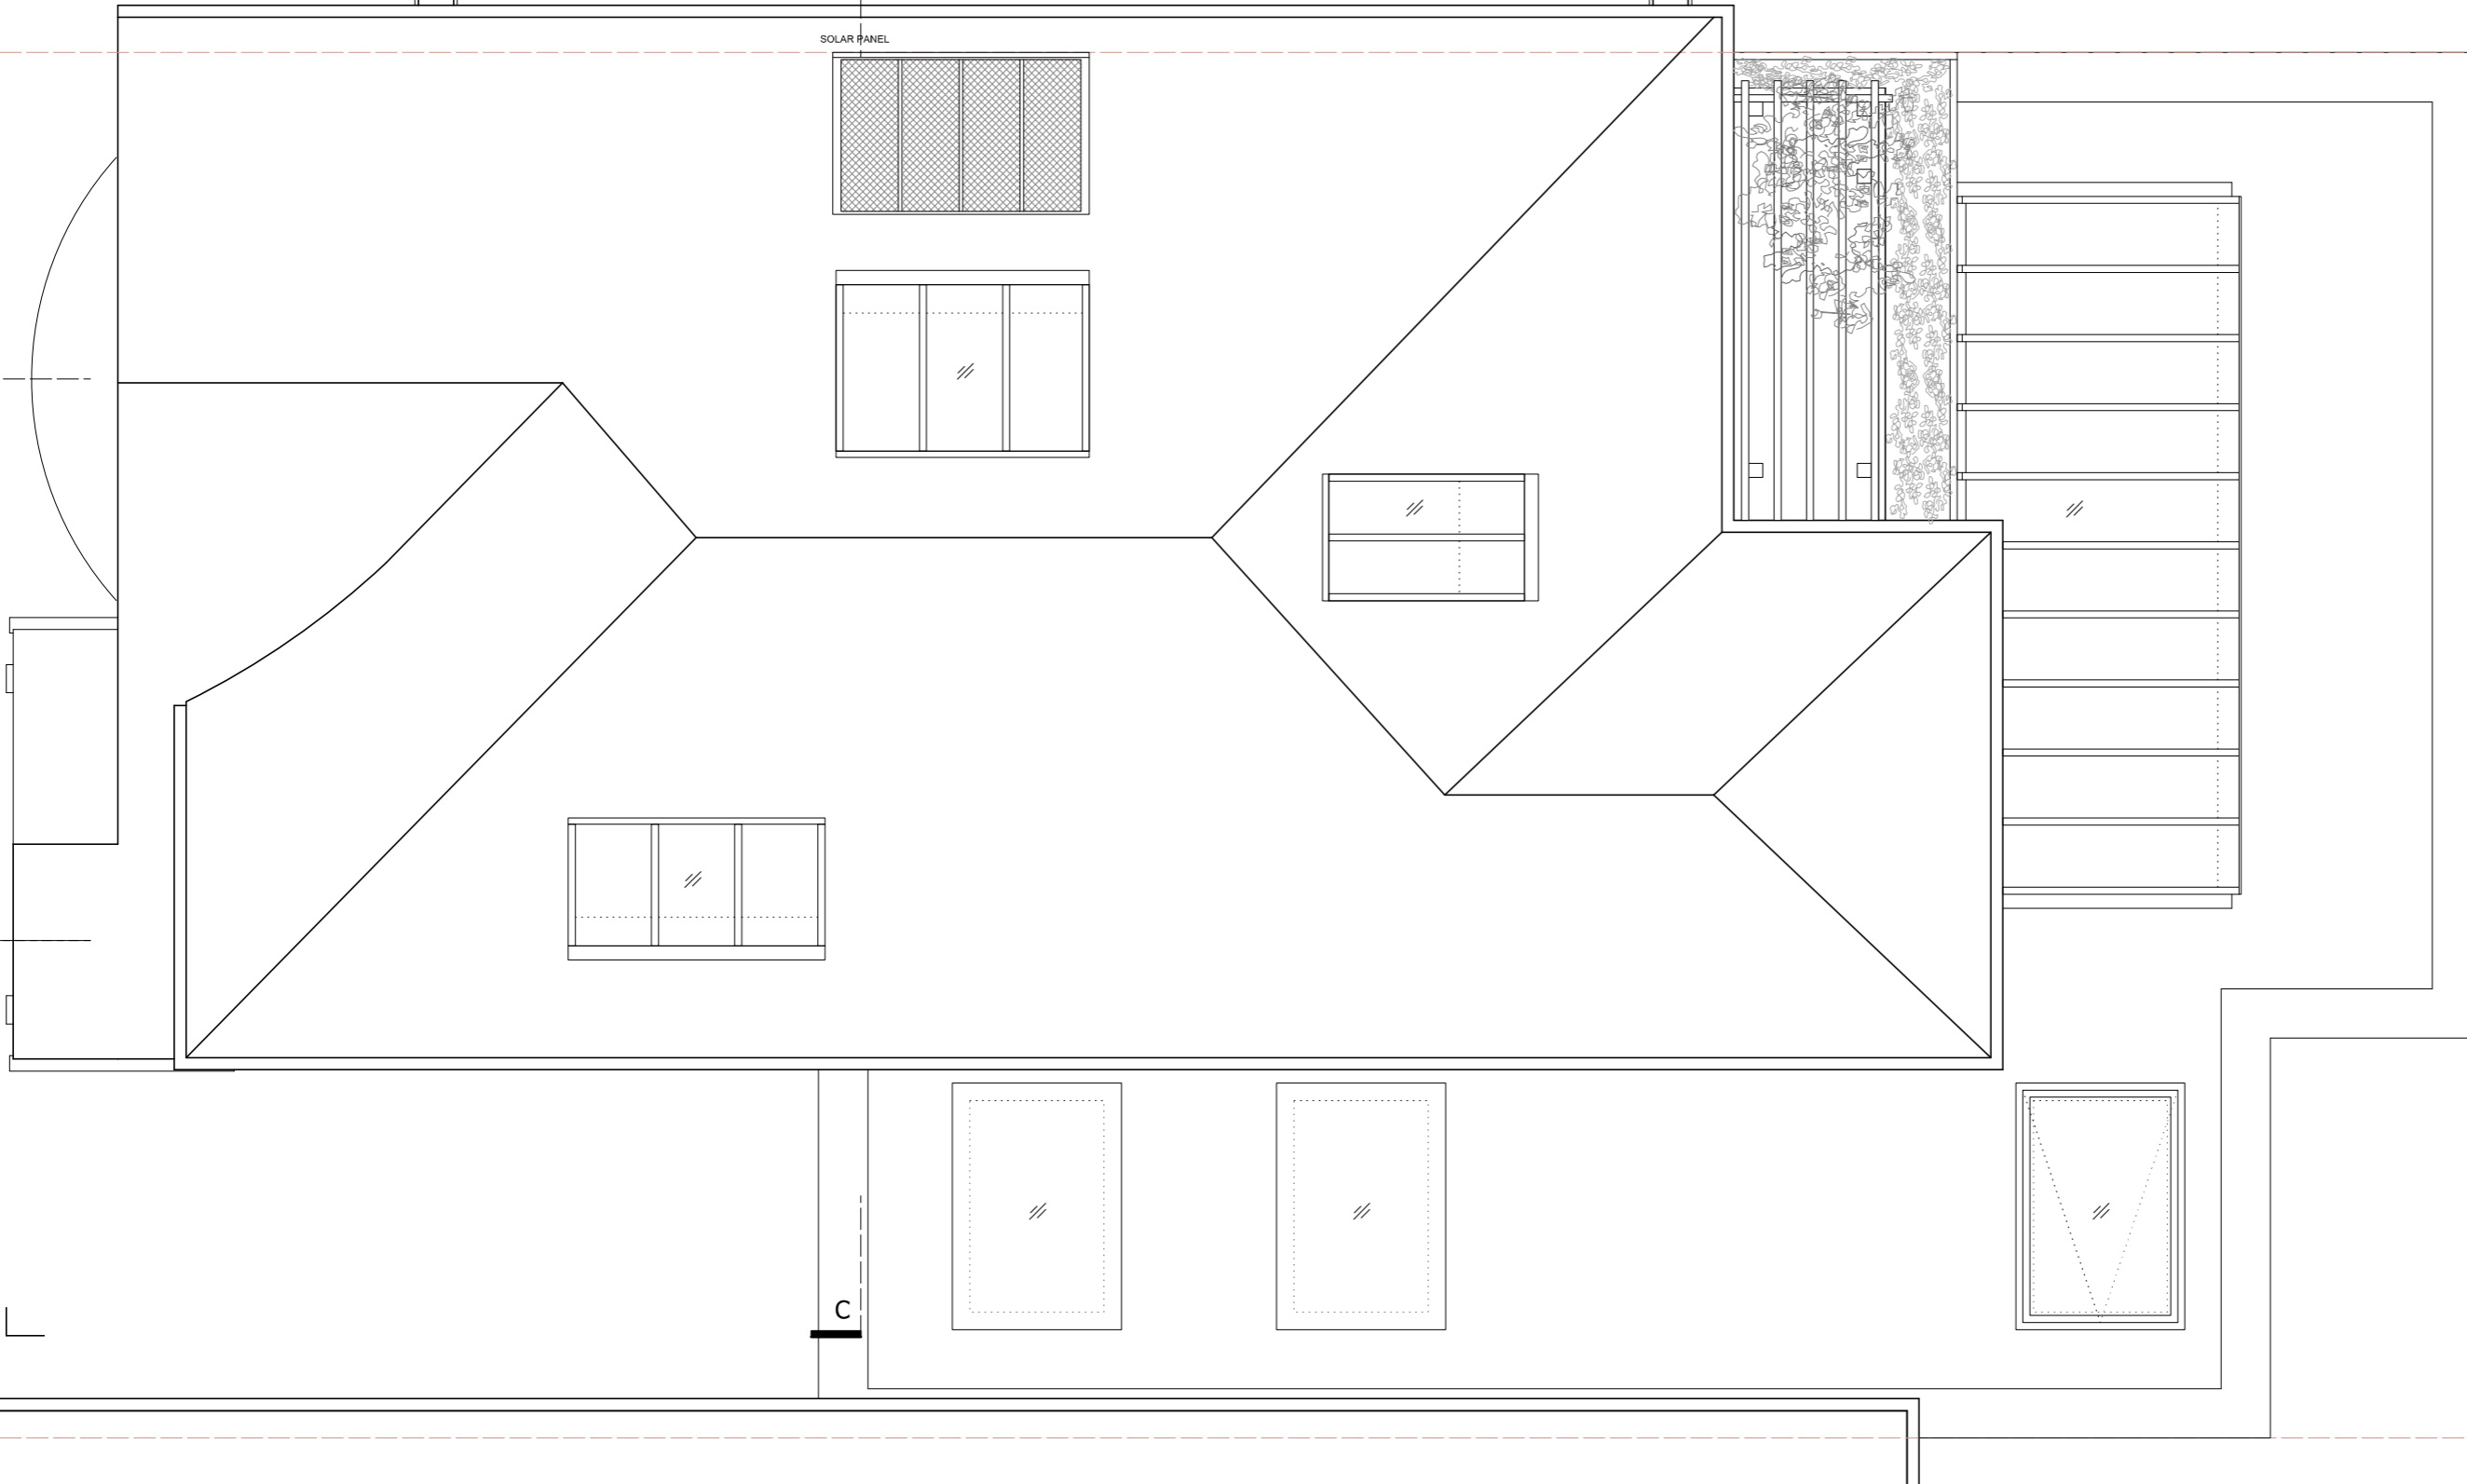


37 HILLWAY  
ADJOINING PROPERTY

Notes

- All contents copyright.
- Do not scale.
- Based on survey by others.
- Contractor to verify all dimensions on site.
- Read in conjunction with all relevant Architect's, Consultant's & Supplier's information.
- Report any discrepancies to the Architect.

1/50 Scale Bar - Metres

 

North - Indicative Only



Revisions

- A - 21/08/18 - Updated For Planning
  - B - 01/10/18 - Updated For Planning
  - C - 08/10/18 - Updated For Planning
  - D - 07/10/18 - Updated For Planning
- As Approved**  
by Camden Planning  
17th October 2018

Project **Extension & Alterations at 35 Hillway, London N6 6AH**

Drawing **Roof Plan**  
~~As Proposed~~  
**As Approved**

Number	1809_A004_D	Status	Information
Scale	1/50 @ A3	Drawn	JPB
Date	06/07/18	Checked	NJK

Neil Kahawatte Architect

Unit 310  
4 Fortess Road  
London  
NW5 2ES

020 3239 0748  
mail@neilkahawatte.com  
Company Number: 8530938