




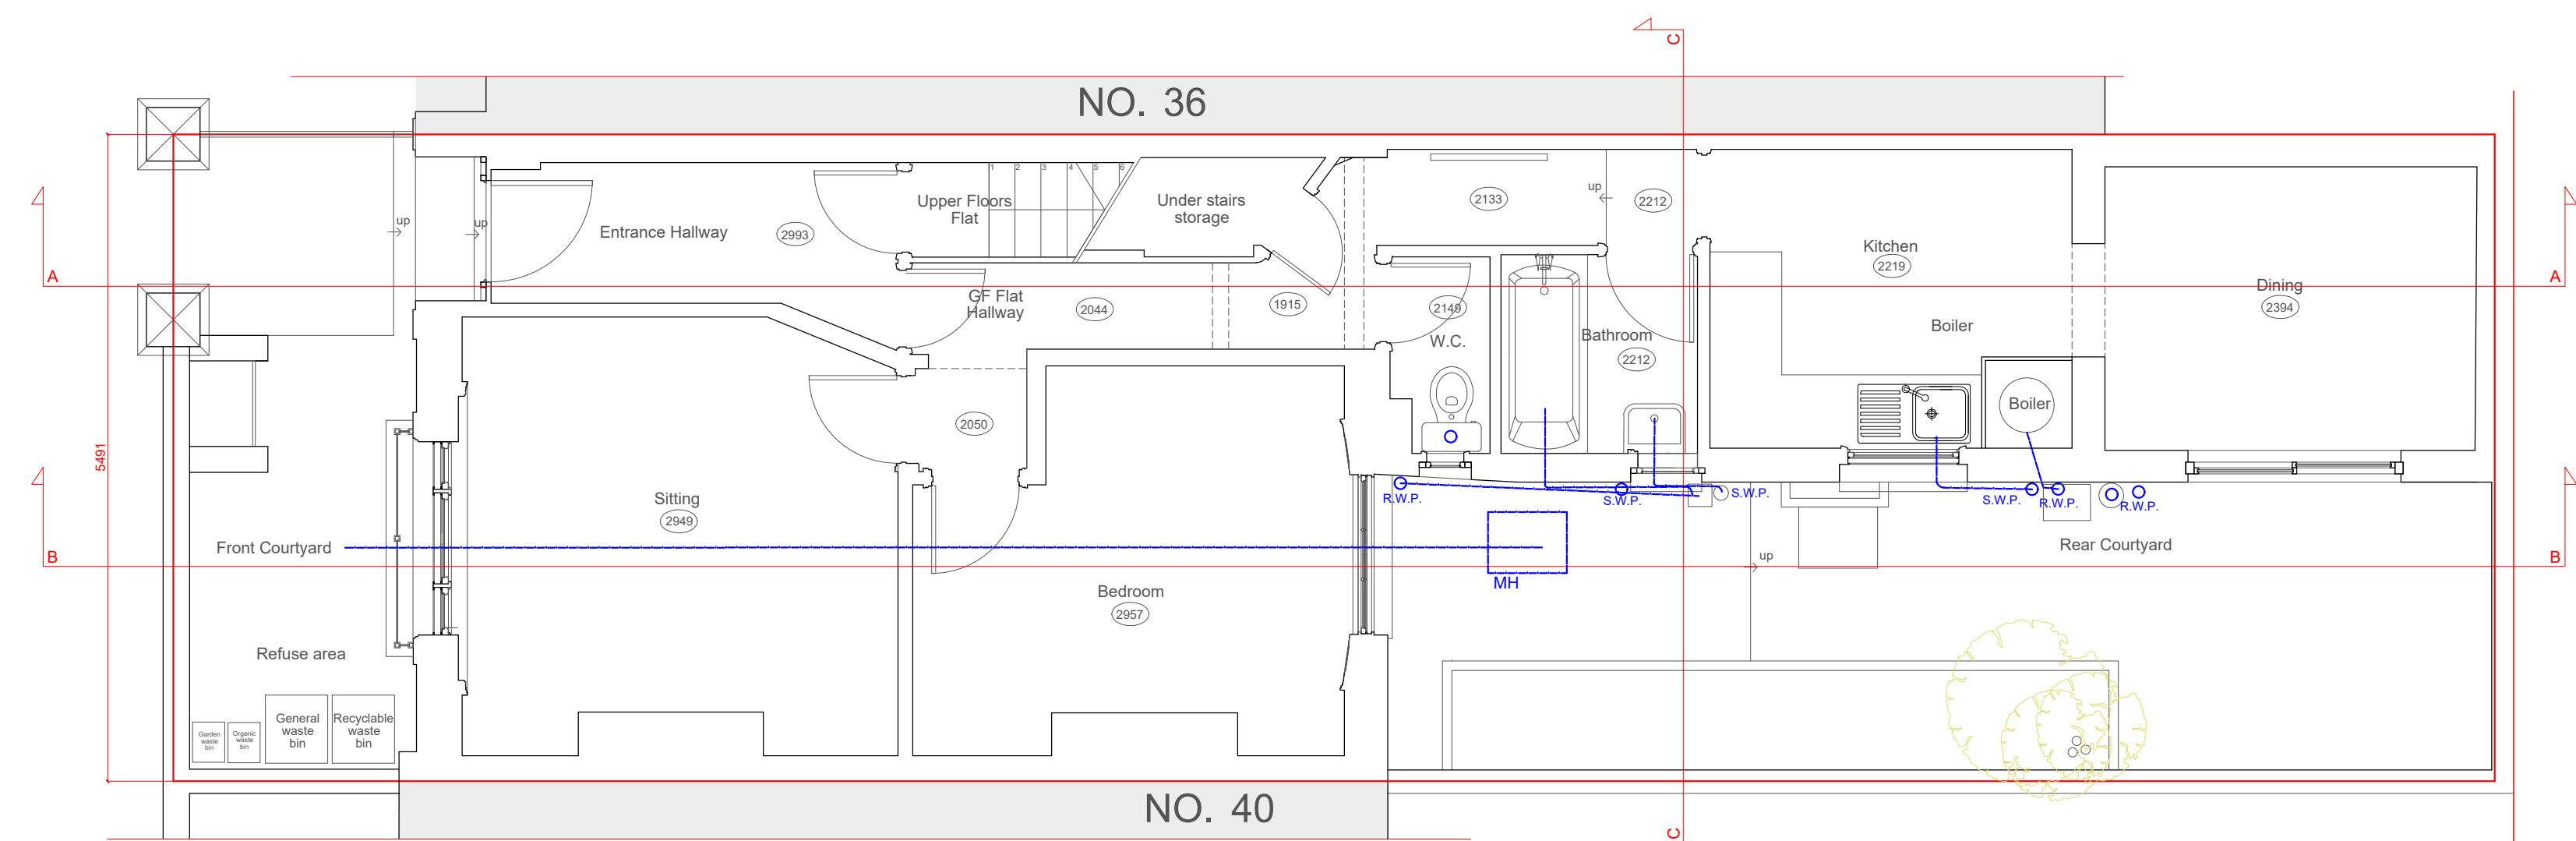

Ground Floor Flat Existing Plan

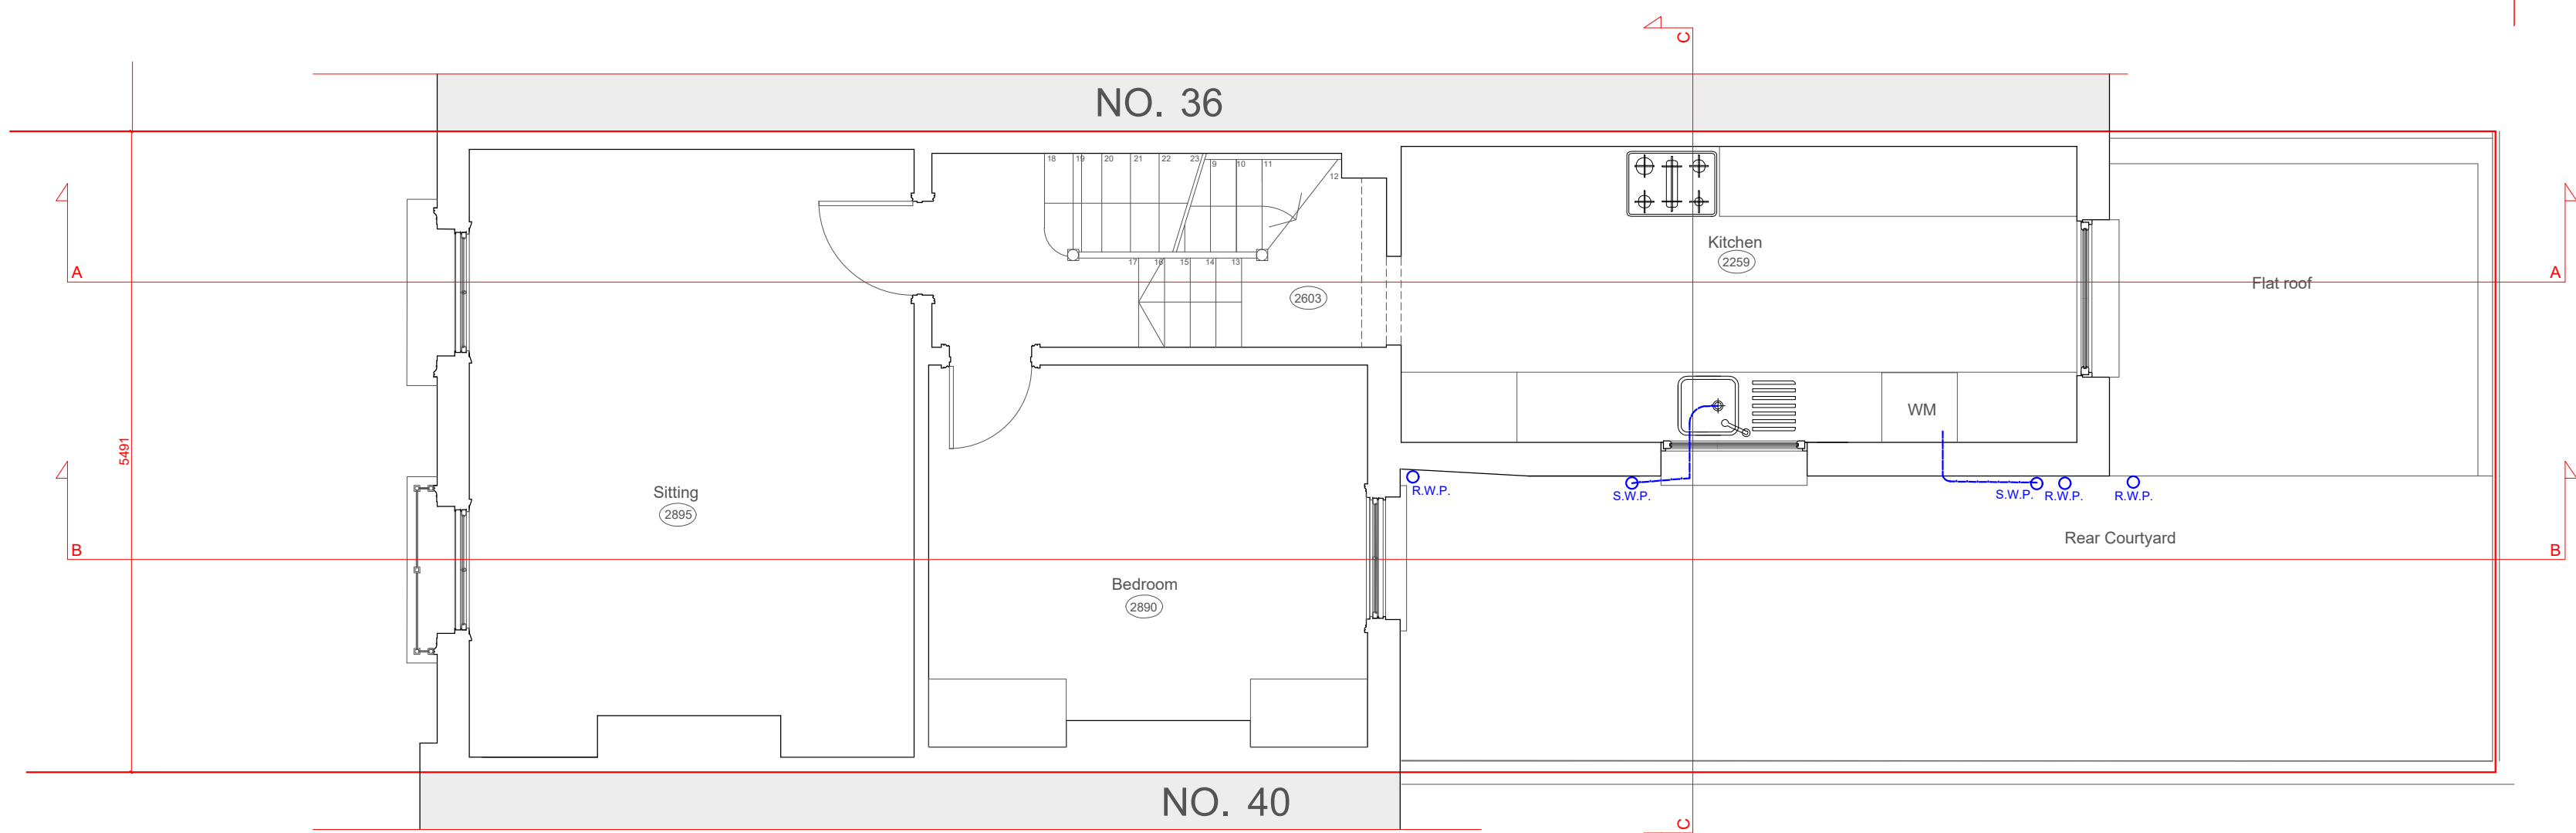

First Floor Existing Plan

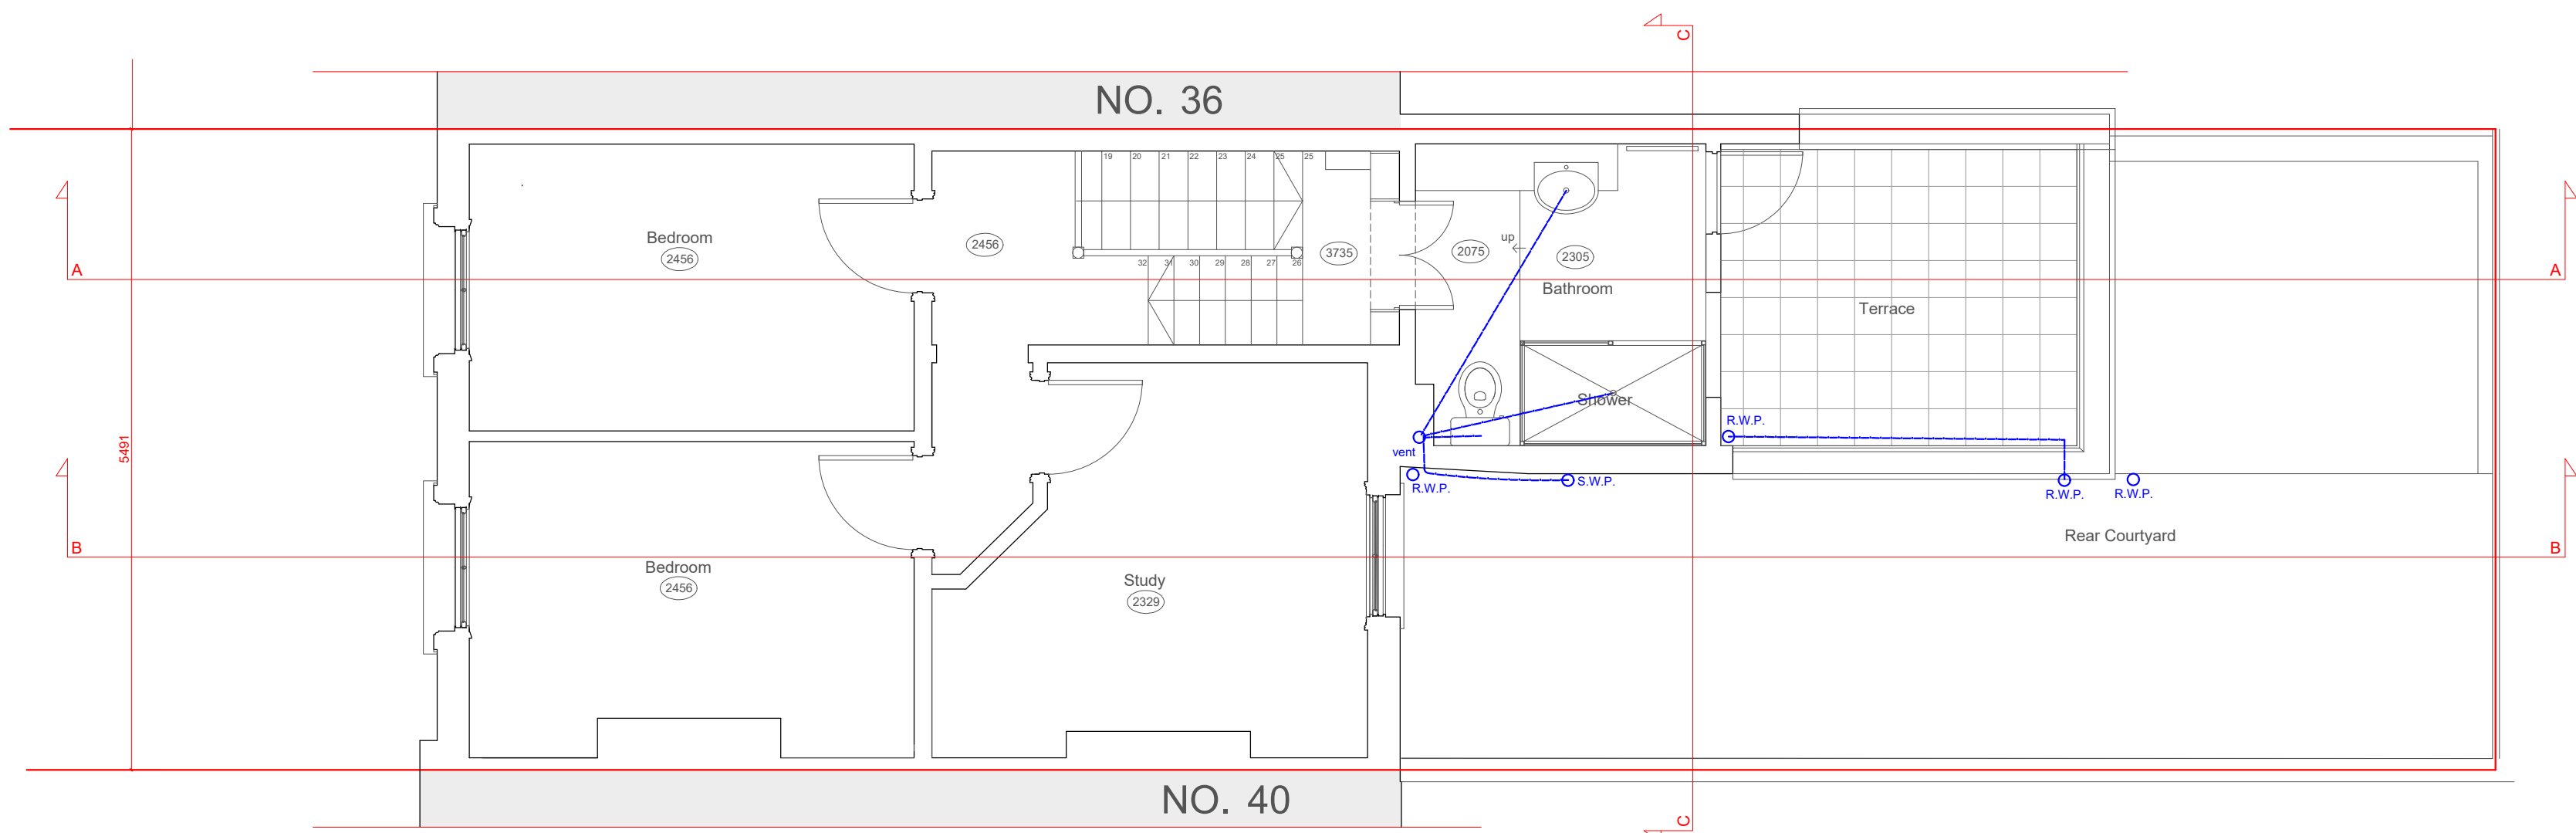

Second Floor Existing Plan



MURRAY JOHN ARCHITECTS BRUNSWICK HOUSE 30 WANDSWORTH ROAD LONDON SW18 2UG Tel: 020 7720 0327 Fax: 020 7720 0393 murray@murrayjohn.com	scale: 1:50 @ A1		PROJECT ADDRESS: 38 Allcroft Road NW5 4NE		DWG NO: 791/02	
			PLANS AS EXISTING			
	date: 06.12.18	DO NOT SCALE THIS DRAWING check all dimensions on site or with architects	Project No.: 791	Revision: Rev. A 8.04.19 = waste bins, drains added		
	issue:			REV	A	