


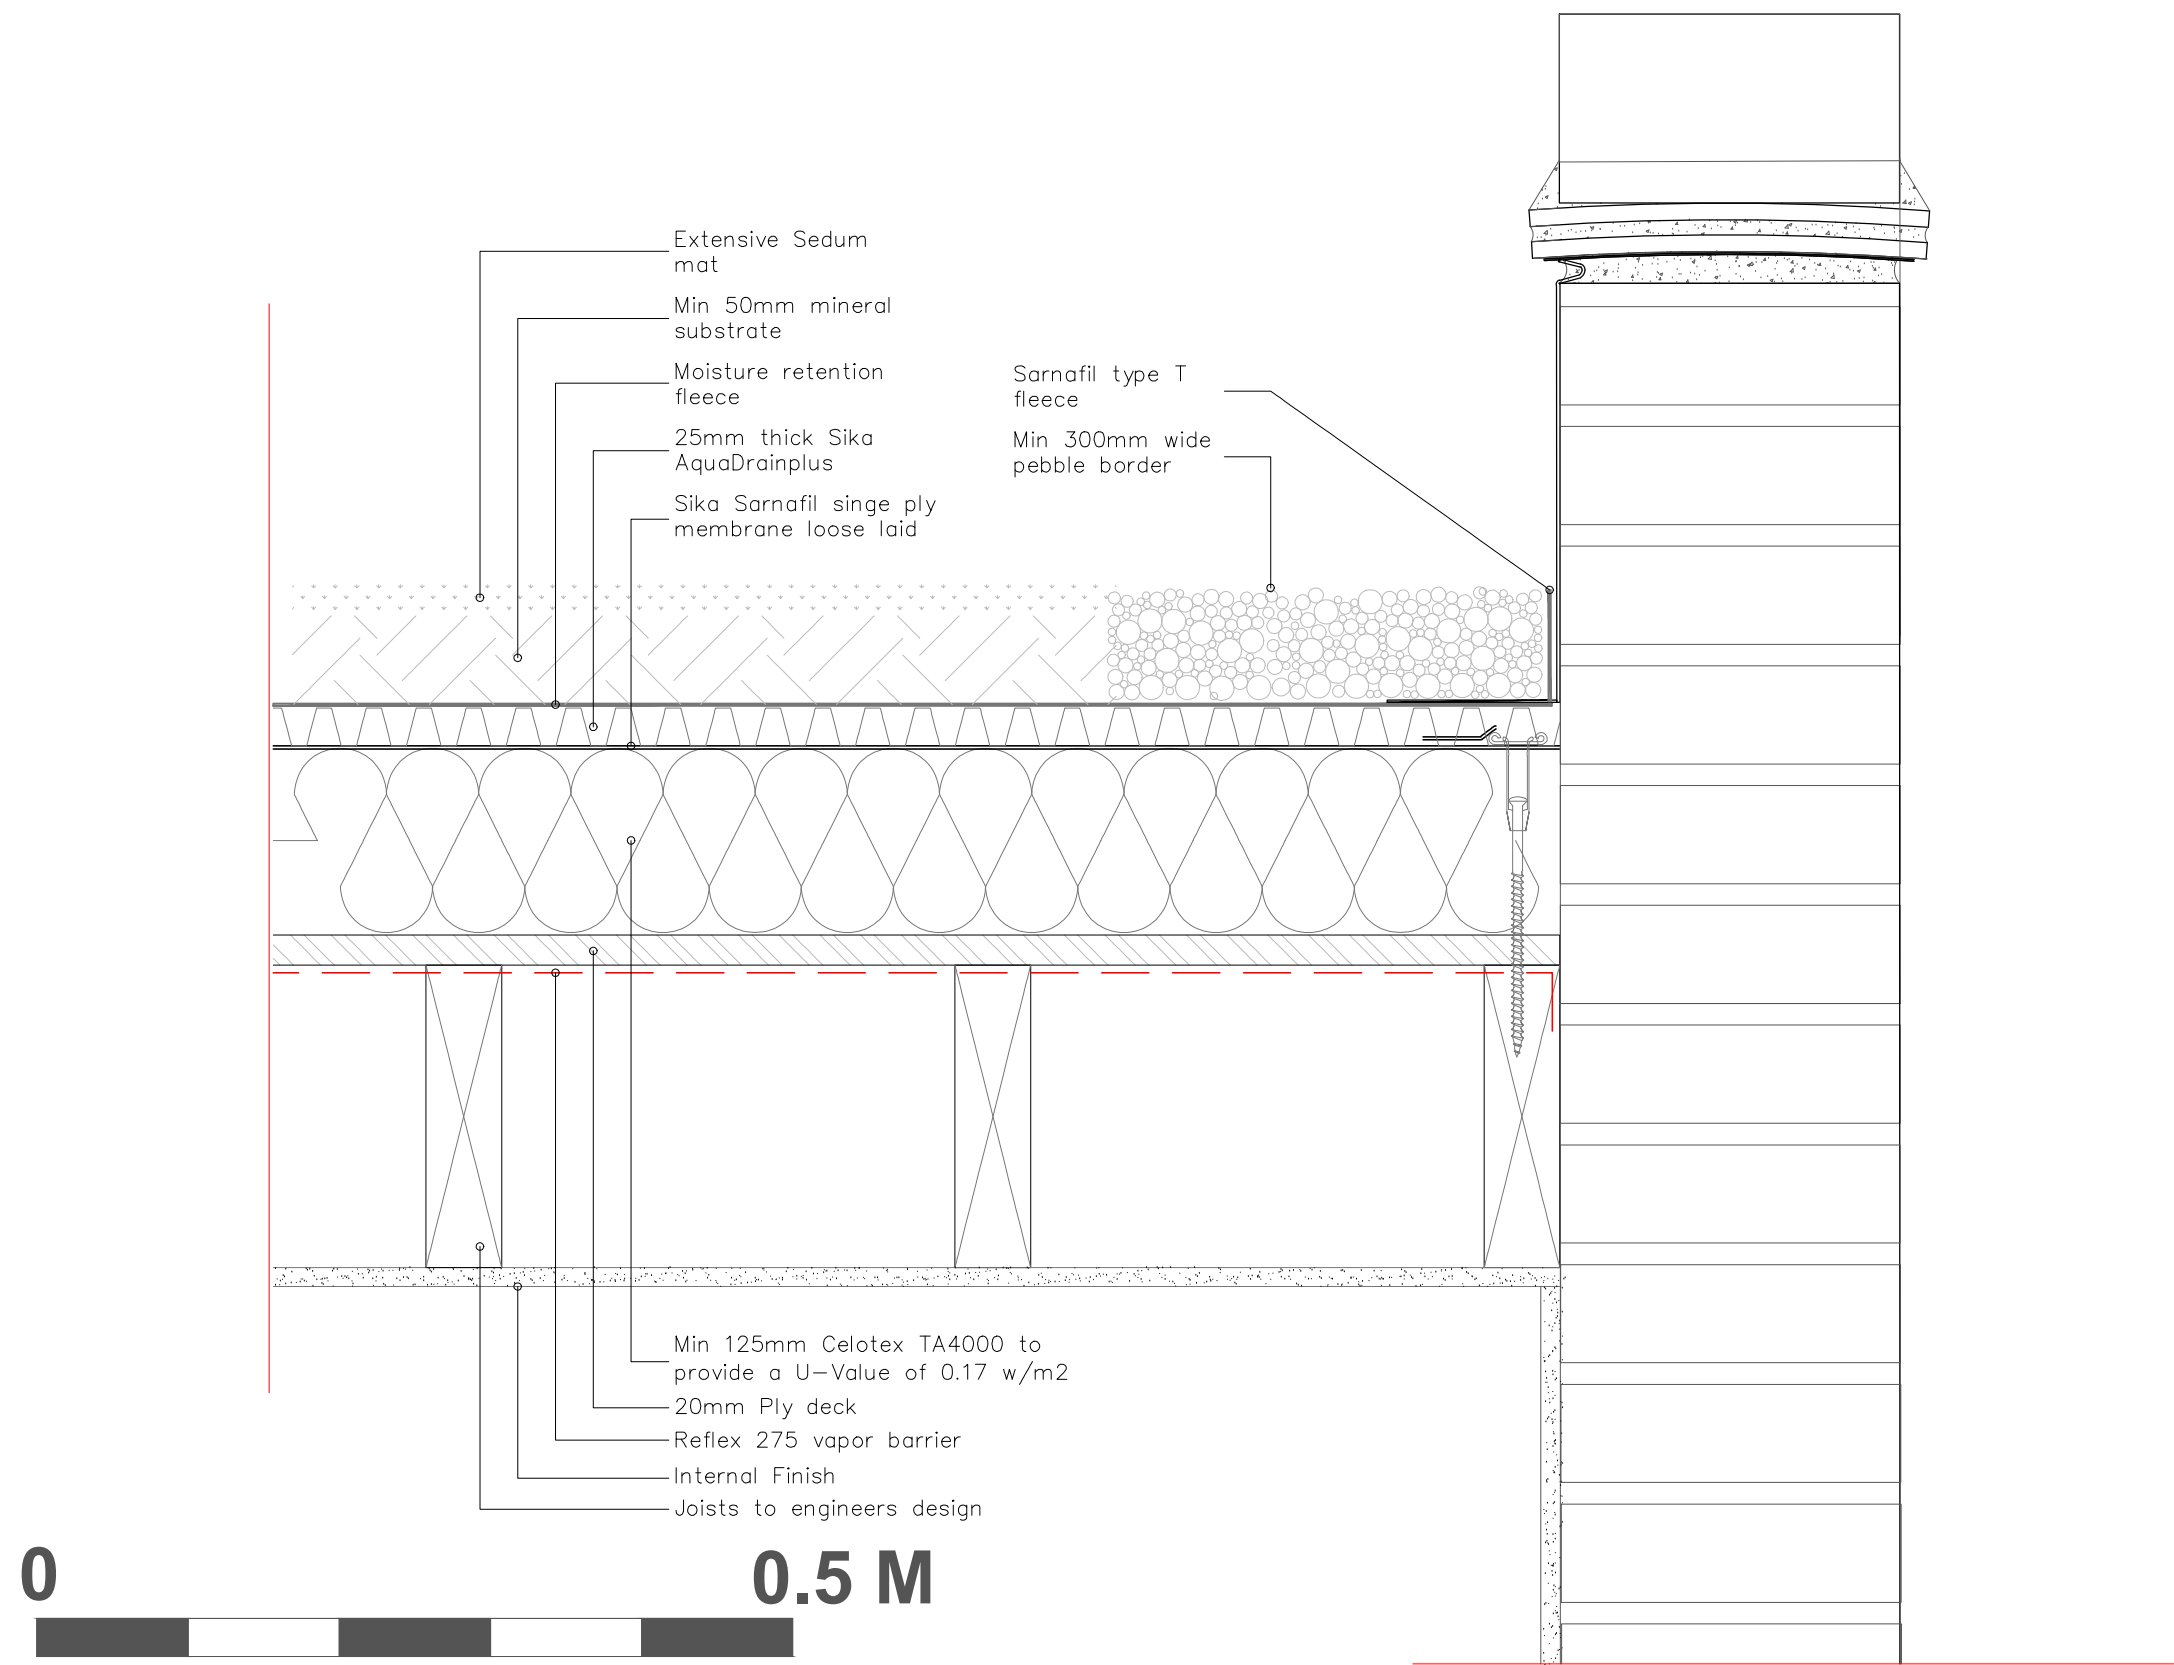

0 0.5 M

A3

	scale: 1:5 @ A3		PROJECT ADDRESS: 38 Allcroft Road NW5 4NE		DWG NO: 791/11	
			Typical detail through green roof			
MURRAY JOHN ARCHITECTS BRUNSWICK HOUSE 30 WANDSWORTH ROAD LONDON SW8 2LG Tel: 020 7720 0377 Fax: 020 7720 0393 murray@murrayjohn.com	date: 08.04.19	DO NOT SCALE FROM THIS DRAWING check all dimensions on site or with architects	Project No.: 791		REV	
	issue:		Revision:			