


PROPOSED FRONT BOUNDARY ELEVATION

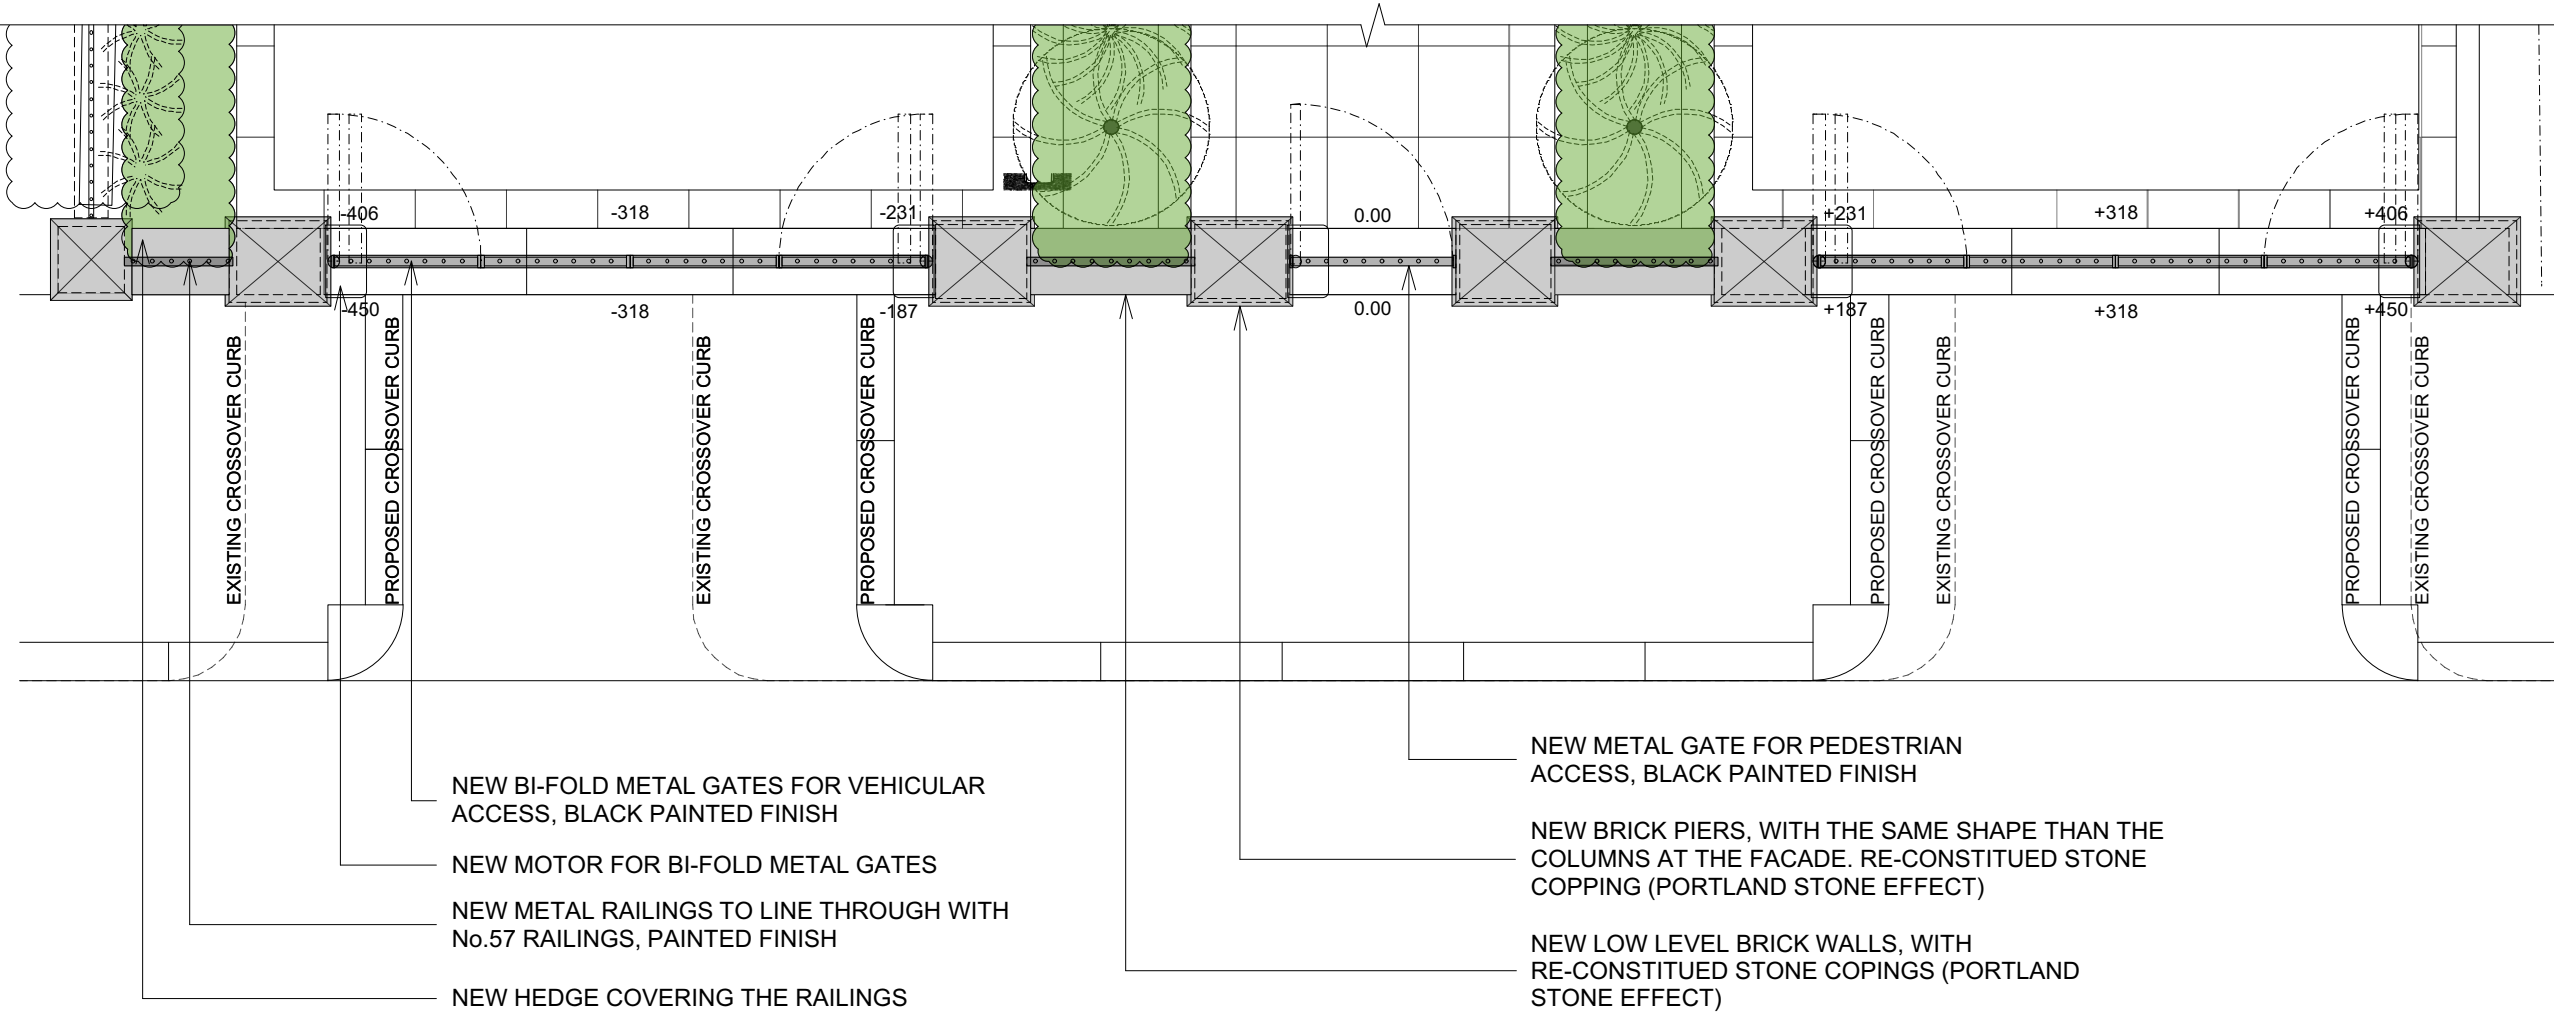

PROPOSED FRONT BOUNDARY PLAN

25/03/19	B	-REVISION FOLLOWING CASE OFFICER COMMENTS: MAKE THE PIERS IN BRICK TO MATCH THE NEIGHBORHOOD LOOK.
04/03/19	A	-CHANGE FENCE BAR TO STAIRCASE SHAPE REGARDING MEETING 01/03/2018

DATE REV: DETAILS:

WARREN CHAPMAN LTD
 warren@warrenchapman.co.uk

PROJECT:
**59 REDINGTON ROAD,
 LONDON, NW3**

DRAWING TITLE:
**PROPOSED FRONT BOUNDARY
 - ELEVATION AND PLAN**

DATE: 13/01/19	SCALE: 1:50 @ A3
DRAWING NO: 1506 PL-15	REVISION: B

STATUS:
PRELIMINARY

DO NOT SCALE OFF THIS DRAWING. WORK TO FIGURED DIMENSIONS ONLY. ALL DIMENSIONS TO BE CHECKED ON SITE. THIS DRAWING IS COPYRIGHT FOR NAMED PROJECTS ONLY. NOT TO BE REPRODUCED WITHOUT THE PERMISSION OF WARREN CHAPMAN.