


LOCATION PLAN  
Scale: 1:500



EXISTING SHOPFRONT  
Scale: 1:50

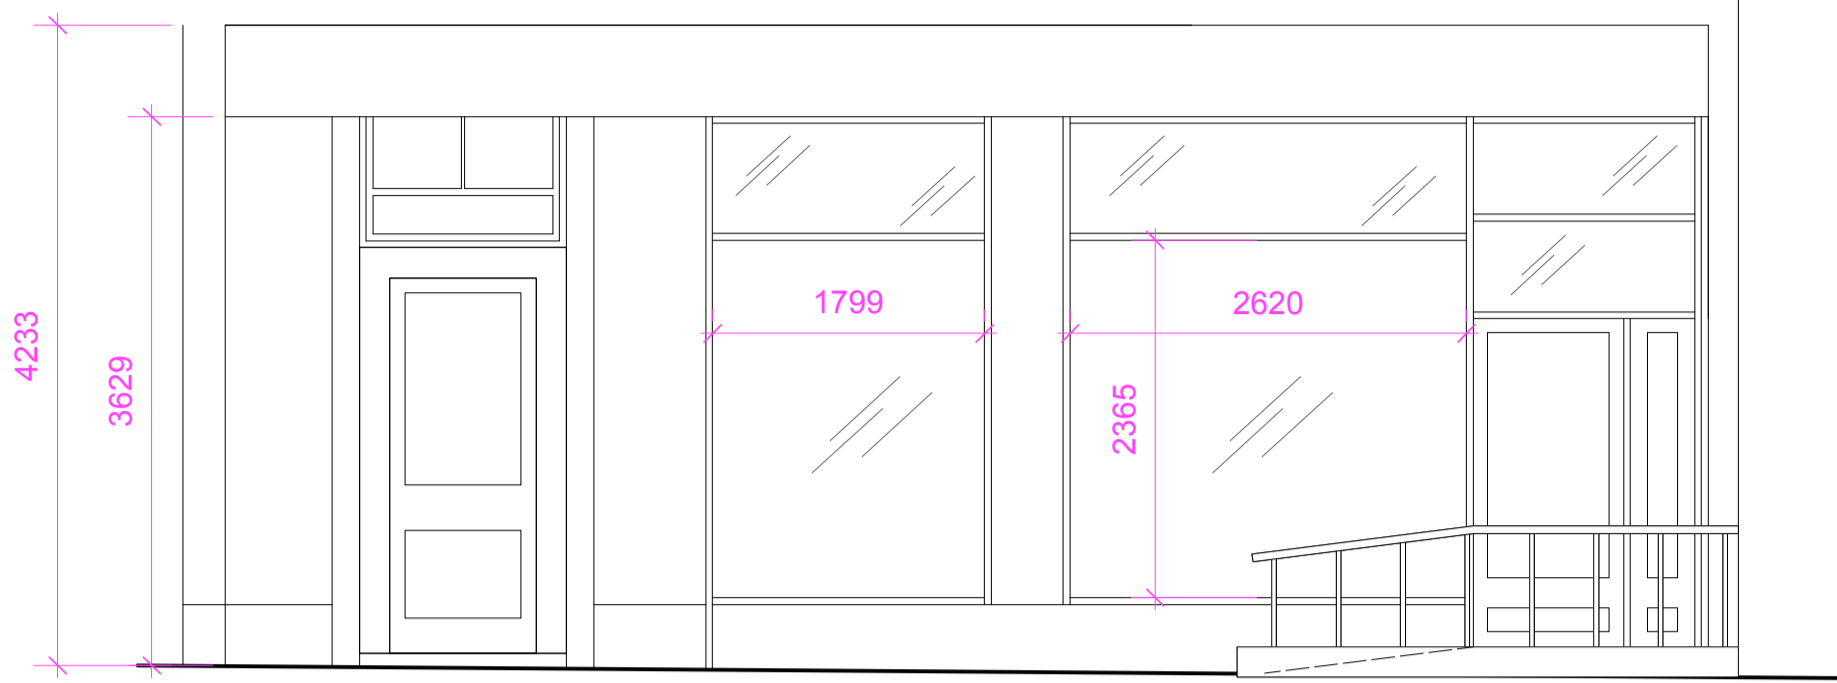

EXISTING SHOPFRONT PHOTOGRAPH


### DESIGN INTENT

DIMENSIONS MUST BE VERIFIED ON SITE. DO NOT SCALE OFF THIS DRAWING. REFER ALSO TO WRITTEN SPECIFICATION WHERE APPROPRIATE. THIS DRAWING SHOWS DESIGN INTENT - THIS IS NOT A CONSTRUCTION DRAWING.

ALL DIMENSIONS ARE APPROXIMATE. JOINERY MANUFACTURER TO VERIFY AND AGREE ALL CRITICAL SIZES WITH DESIGNER/CLIENT PRIOR TO CONSTRUCTION. ALL TIMBER/DF TO BE FSC CERTIFIED. ALL MATERIAL TO BE FIRE RATED CLASS 0 UNLESS OTHERWISE AGREED

REV	DESCRIPTION	DATE
A	SECTION THROUGH PROJECTING SIGN ADDED	10/4/19

REPLACE EXISTING FASCIA WITH NEW FASCIA PANEL TO BE POWDER COATED BLACK MATTE ALUMINUM

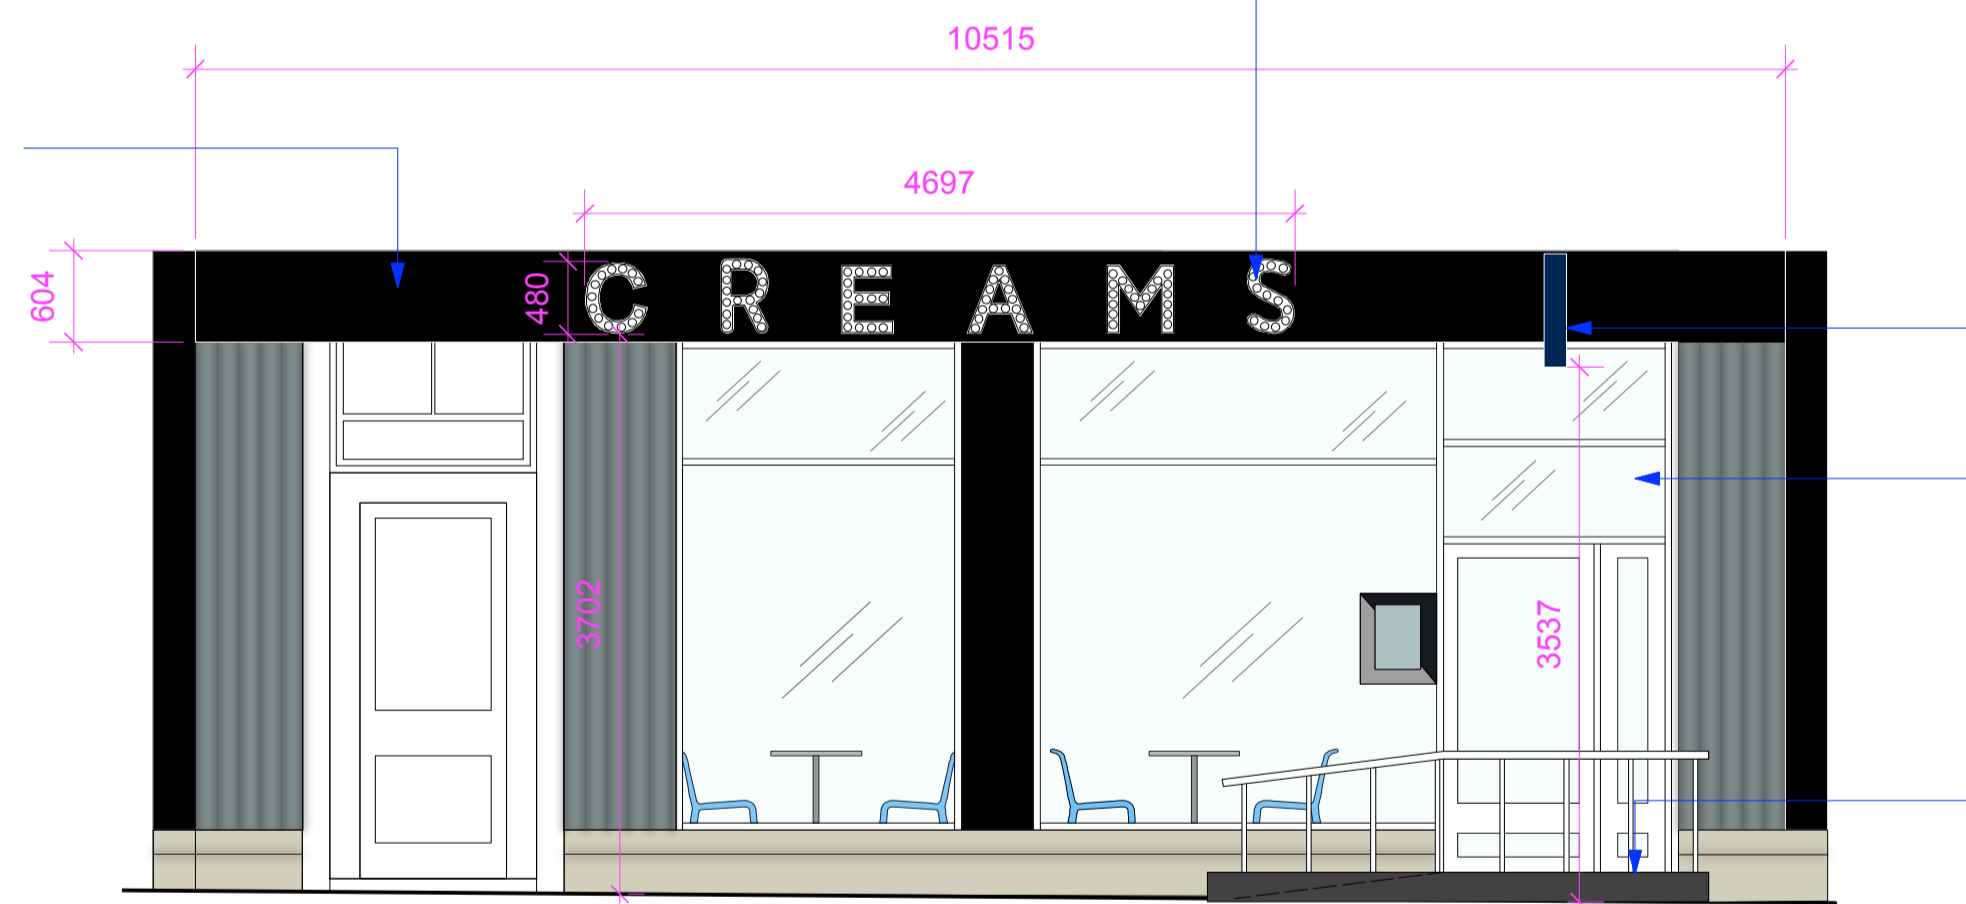

PROPOSED SHOPFRONT  
Scale: 1:50

PROPOSED ILLUMINATED FASCIA VEGA SIGN. ALUMINUM POWDER COATED ENCASEMENT LETTER INDEPENDENTLY FIXED TO PROPOSED ALUMINUM BLACK MATTE FASCIA PANEL.


NEW PROPOSED PROJECTING SIGN INTERNALLY ILLUMINATED WITH POWDER COATED ALUMINUM HOUSING FINISHED MATT BLACK

RETAIN EXISTING SHOPFRONT AND GLAZING


INSTALL NEW CERAMIC TILES TO ENTRANCE RAMP. ALL TO CREAMS SPECIFICATION. TILES TO ENTRANCE ARE TO BE NON-SLIP.

PROPOSED FASCIA VEGA SIGN ALUMINUM POWDER COATED ENCASEMENT LETTER INDEPENDENTLY FIXED. FABRIC DECORATIVE FILIMENT LIGHT BULBS TO FRONT FACE OF SIGN. COLOUR: LETTER POWDER COATED COPPER FINISH.


WATERPROOF LAMPS, WARM WHITE AND DIMMABLE.

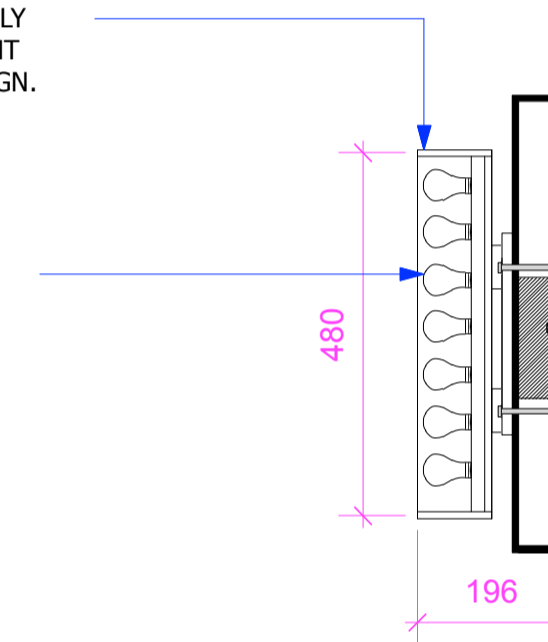


PROPOSED FASCIA SIGN SECTION  
Scale: 1:10

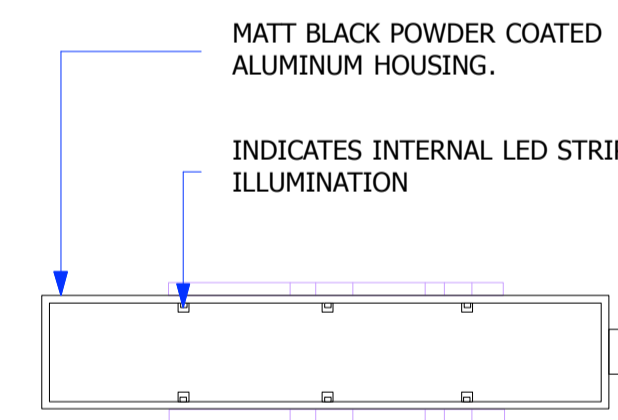

PROJECTING SIGN SECTION B-B  
Scale: 1:10

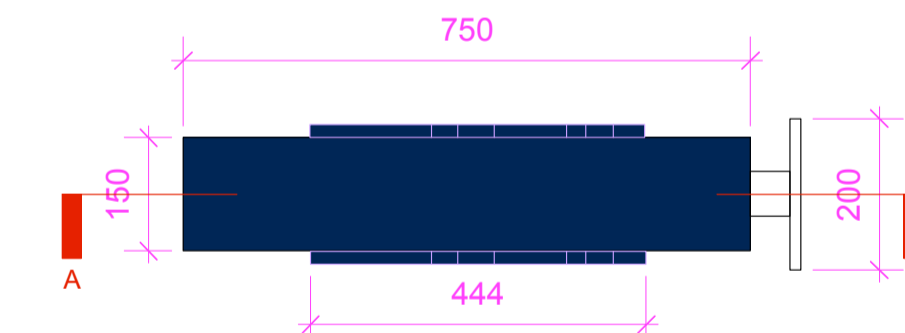


PROJECTING SIGN TOP VIEW  
Scale: 1:10

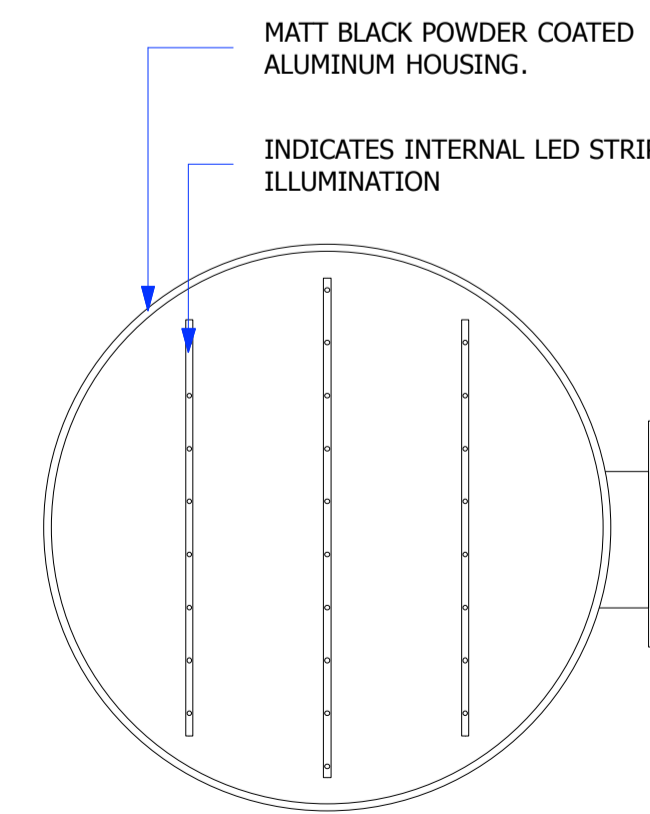

PROJECTING SIGN SECTION A-A  
Scale: 1:10



PROJECTING SIGN SIDE VIEW  
Scale: 1:10

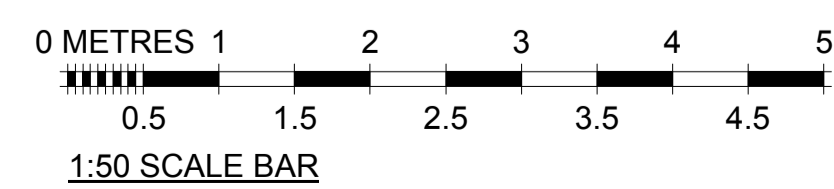

CLIENT

**CREAMS**

PROJECT

**246 - 248  
KENTISH TOWN ROAD  
NW5 2BS**

DESCRIPTION

**PLANNING AND  
ADVERTS**

1:50 @ A1

NOVEMBER 2018

CLD

**CREAMS-KENTISHTOWN 18-14A**

THIS DRAWING IS THE PROPERTY OF:  
**DESIGN CLD**

**www.designclid.co.uk info@designclid.co.uk**  
4 Peterborough Road, Harrow, Middlesex, HA1 2BQ  
Tel : 020 8426 8259 Fax : 020 8423 0939

COPYRIGHT IS RESERVED BY DESIGN CLD AND IS ISSUED ON THE CONDITION THAT IT IS NOT COPIED OR DISCLOSED BY OR TO ANY UNAUTHORIZED PERSONS WITHOUT PRIOR CONSENT IN WRITING FROM DESIGN CLD. THIS DRAWING SHOULD NOT BE SCALED. THE CONTRACTOR SHOULD CHECK ALL DIMENSIONS ON SITE. ANY ERROR OMISSION SHOULD BE REPORTED TO DESIGN CLD.