



Golden Orb
The Granary, Western Court
Bishops Sutton
Ampstead
Hampshire
SO24 0AA
www.goldenorb.com



NOTES:


1. All signs and cones to be in accordance with Chapter 8-2009, the TSRGD and current IANs.
2. Works access and egress are indicative, exact locations to be agreed on site.
3. Safety zones are to be installed as required.
4. All signs to be located so as not to obscure signs or objects and should be ballasted near to ground level using sand filled hessian bags or sign straps.
5. All sign positions are indicative only and must be accurately positioned on site with good visibility and be clear of and obstructions or vegetation at all times.
6. Drawing not to scale

BILL OF QUANTITIES:

QTY: 1 REF: 2010-1 Nature of temporary hazard ahead - Road Closed	
QTY: 1 REF: 2702 End of temporary diversion route (left)	
QTY: 3 REF: 2703 Direction of temporary diversion route from junction ahead (left)	
QTY: 3 REF: 2704 Direction of temporary diversion route (turn left)	
QTY: 1 REF: 2702 Start of temporary diversion route (left)	

Note:

Sign with cone and flashing light to be placed in advance of first warning sign in a suitable location

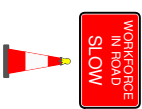

Note:

Hatched Area represents works area




Note:

Works access and egress locations to be agreed prior to Traffic Management installation
Safety zones are to be installed as required



Note:

3.25m Running lane to be maintained

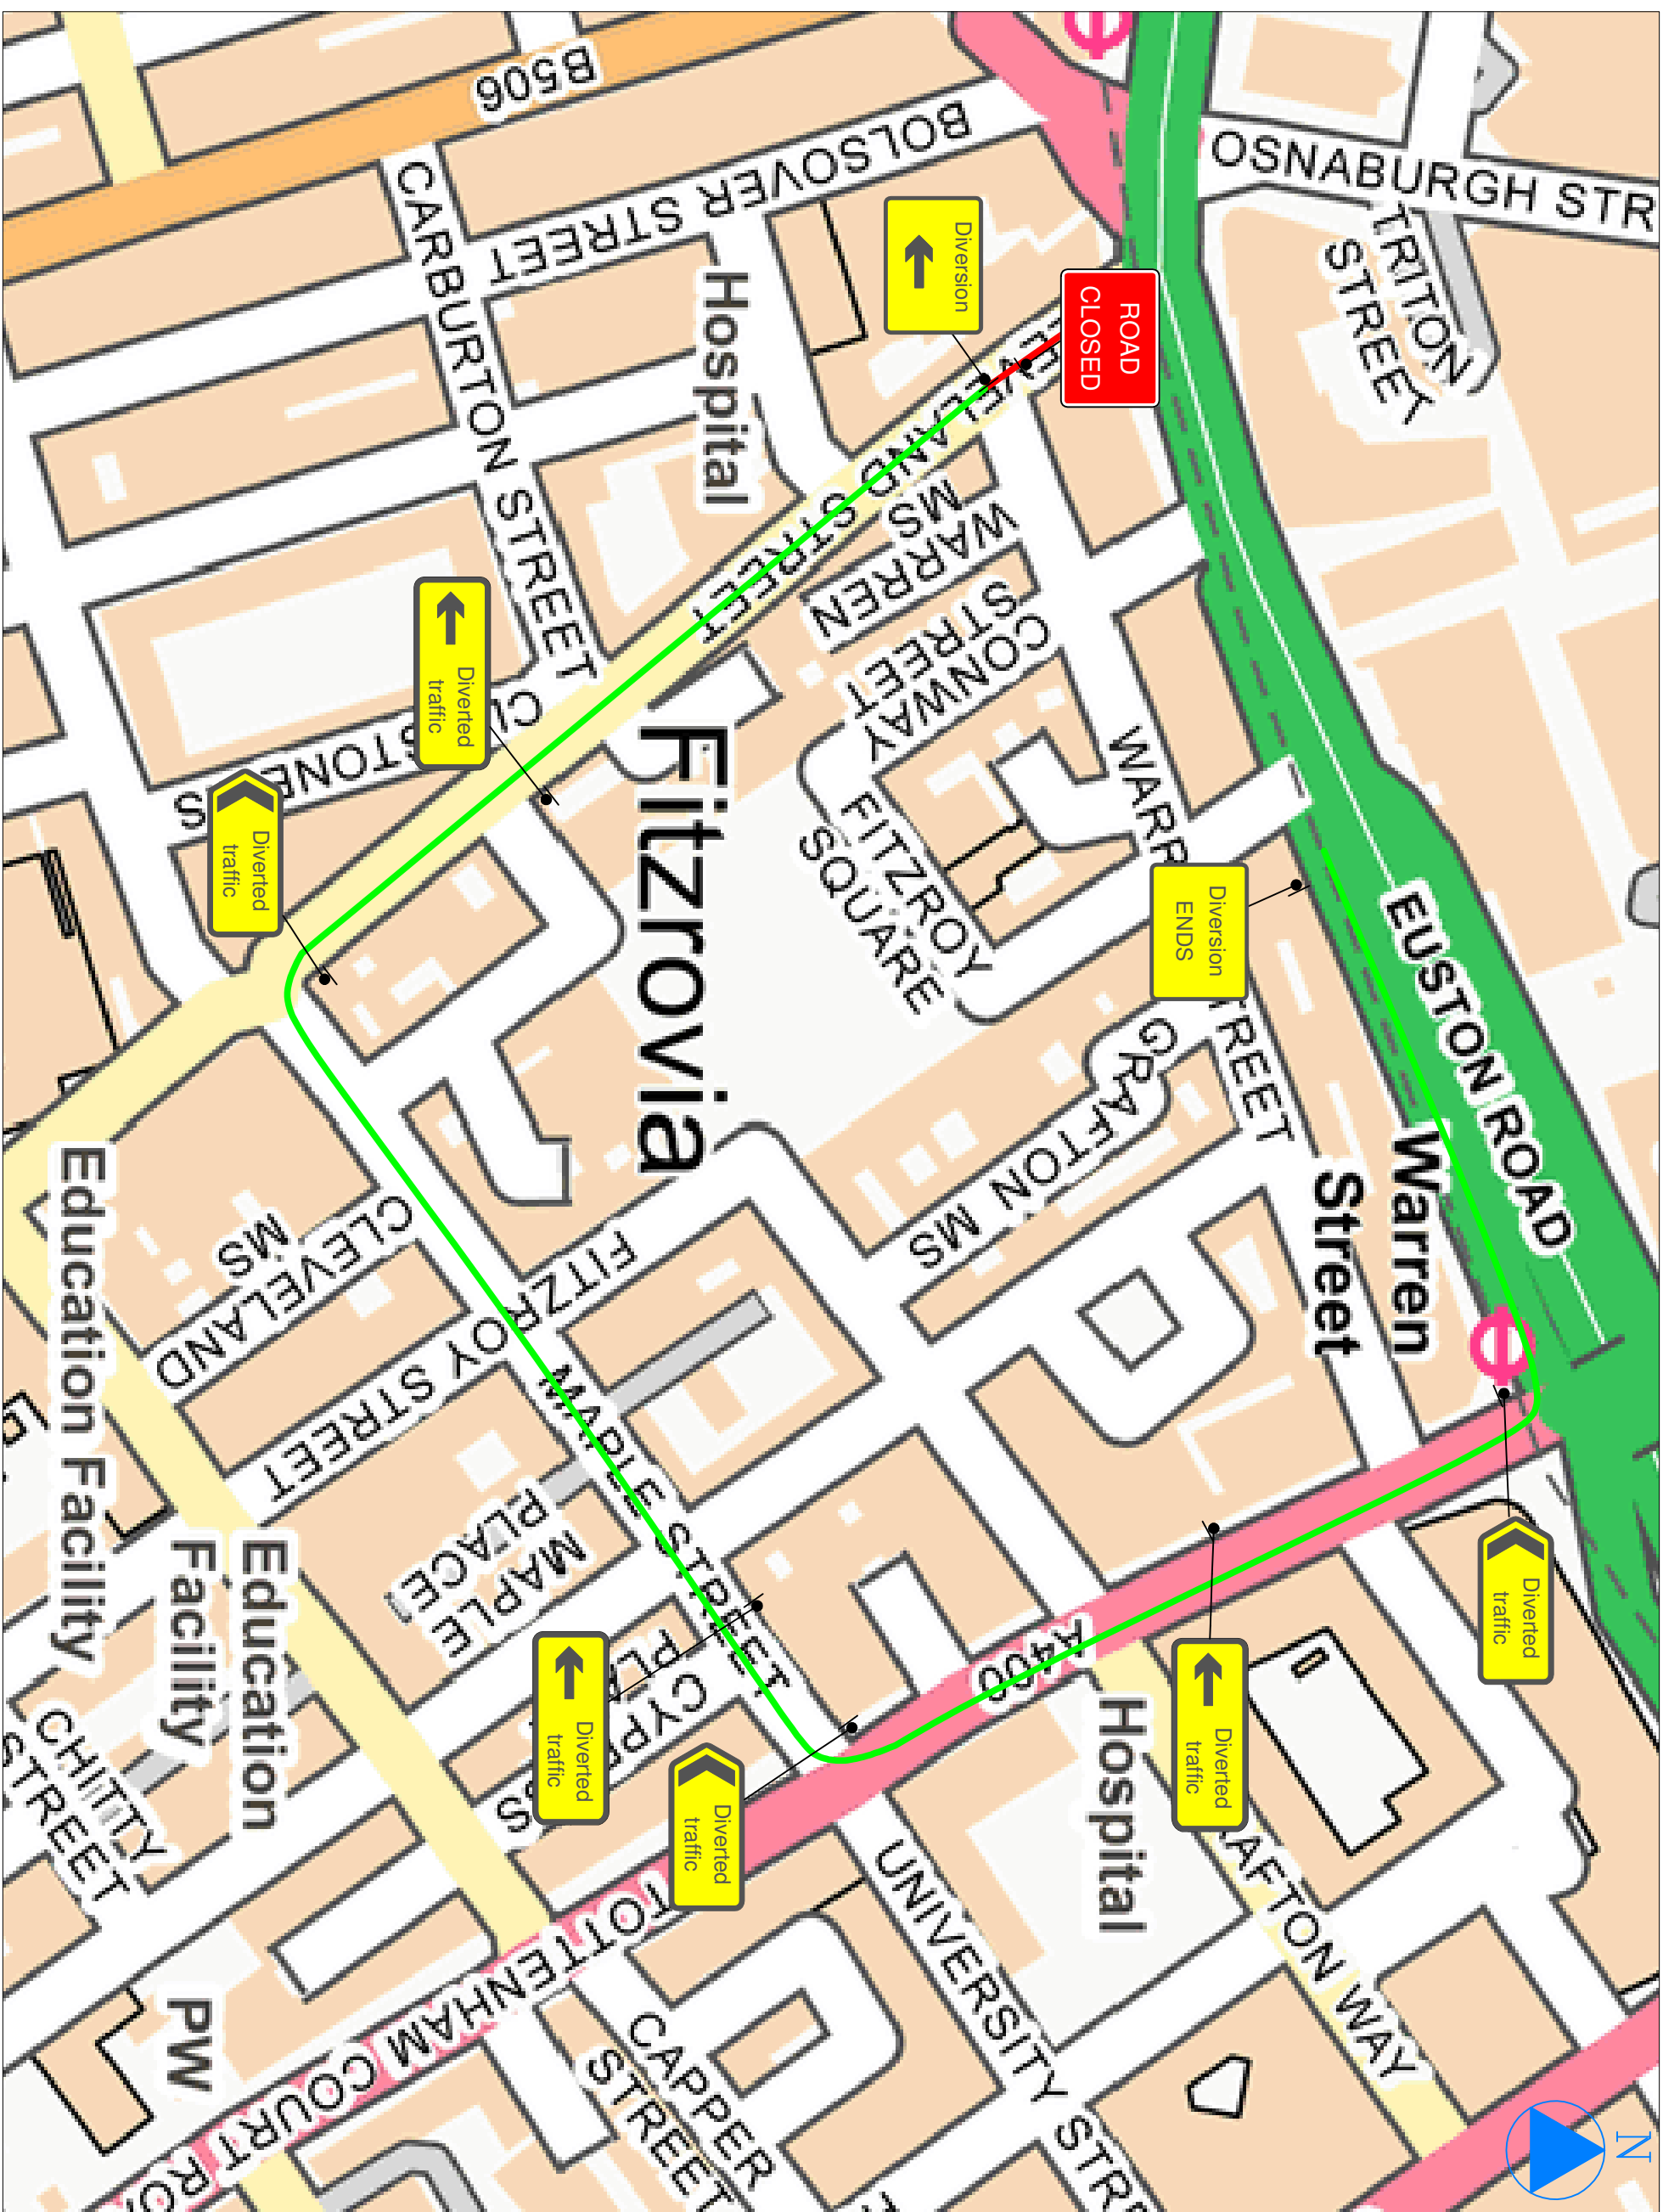

DETAILS OF THE ROAD

	Cleveland Street - Northbound
	Warren Street - Westbound

Drawn By	L.Johnson	Traffic Management	Road Closure
Checked By	J.Demain	Road	Cleveland Street
Approved By	A.Wright-Rivers	Direction	Northbound
Date Drawn	09.04.2019	Postcode	W1T 6QP
Drawing No	GO-CTM-CLEVELANDSTREET-EUSTONROAD-002-DIV		