

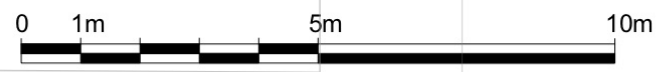


Ground Floor
1 : 100

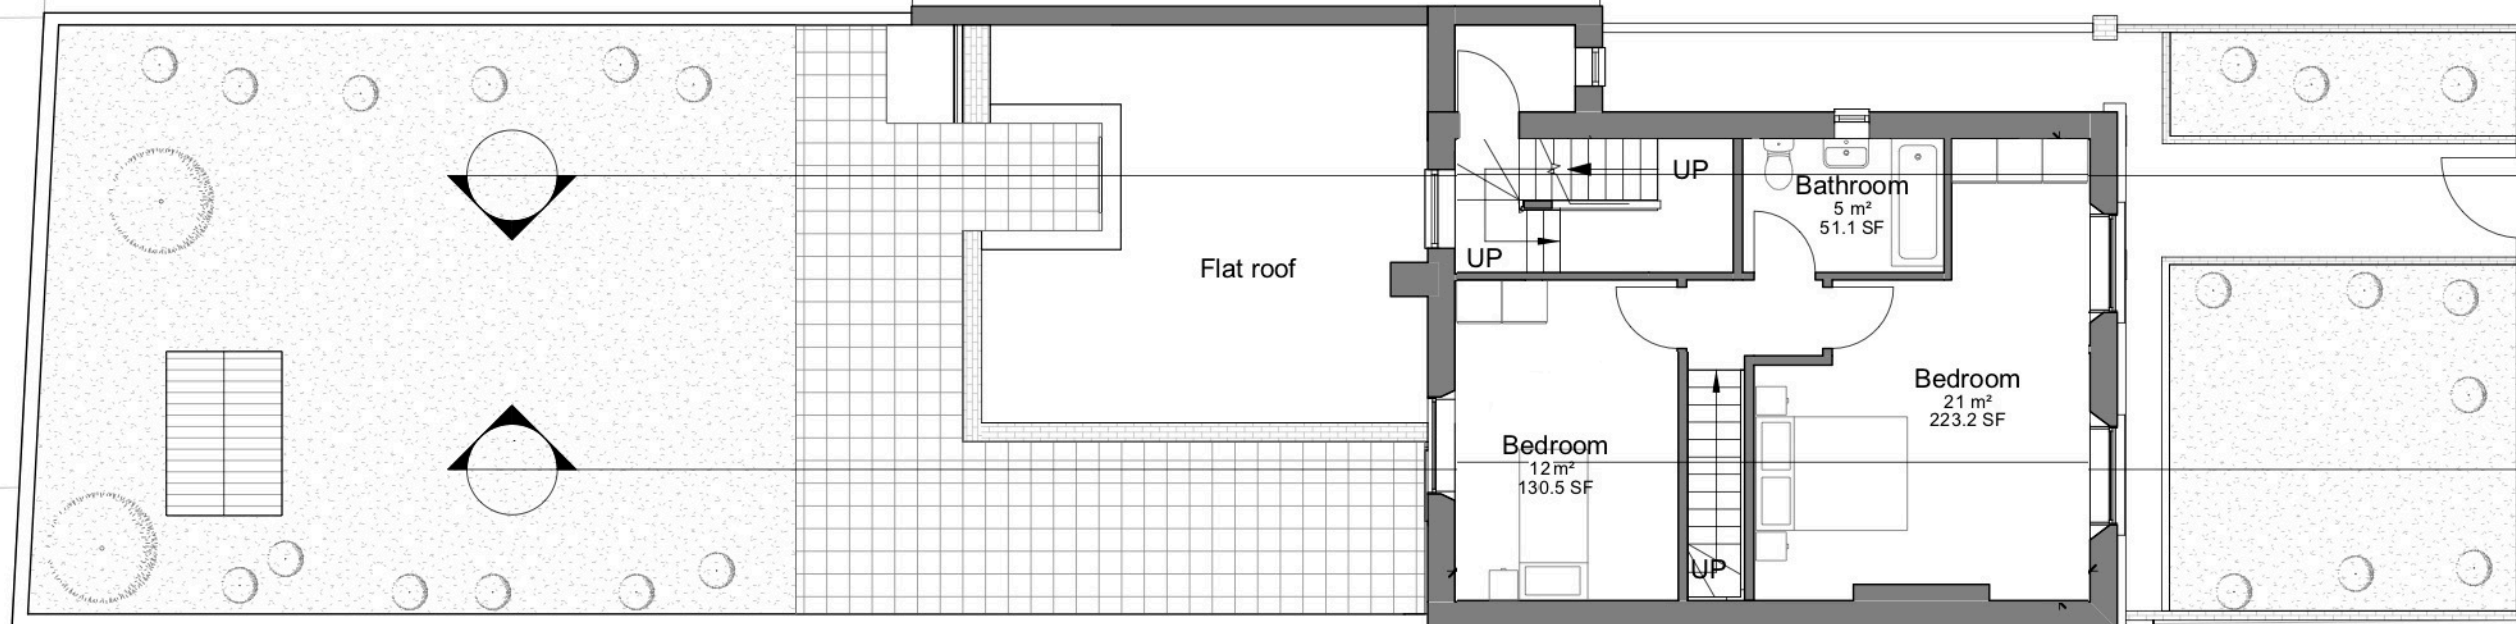

	No.	Description	Date					PROJECT 69 Patshull Road		CLIENT Riccardo Calzavara		
								SHEET Proposed_Ground floor		Date Issue Date	Project number Project Number	Scale (@ A3) 1 : 100
				CODE	STATUS	SUITABILITY DESCRIPTION	PURPOSE OF ISSUE			Drawn by Author	DRAWING NUMBER P001	
										Checked by Checker		REV

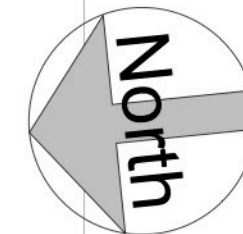

First Floor
1 : 100



Patshull Road

No.	Description	Date

CODE	STATUS	SUITABILITY DESCRIPTION	PURPOSE OF ISSUE

PROJECT	69 Patshull Road
SHEET	Proposed_First Floor

CLIENT			Riccardo Calzavara		
Date	Project number	Scale (@ A3)			
Issue Date	Project Number	1 : 100			
Drawn by	DRAWING NUMBER		REV		
Author	P002				
Checked by					
Checker					