





OS Map
1 : 1250

- Property Boundary
- 1 Entrance
- 2 Garden
- 3 Roof Light
- 4 Shed
- 5 Flat Roof
- 6 Patio

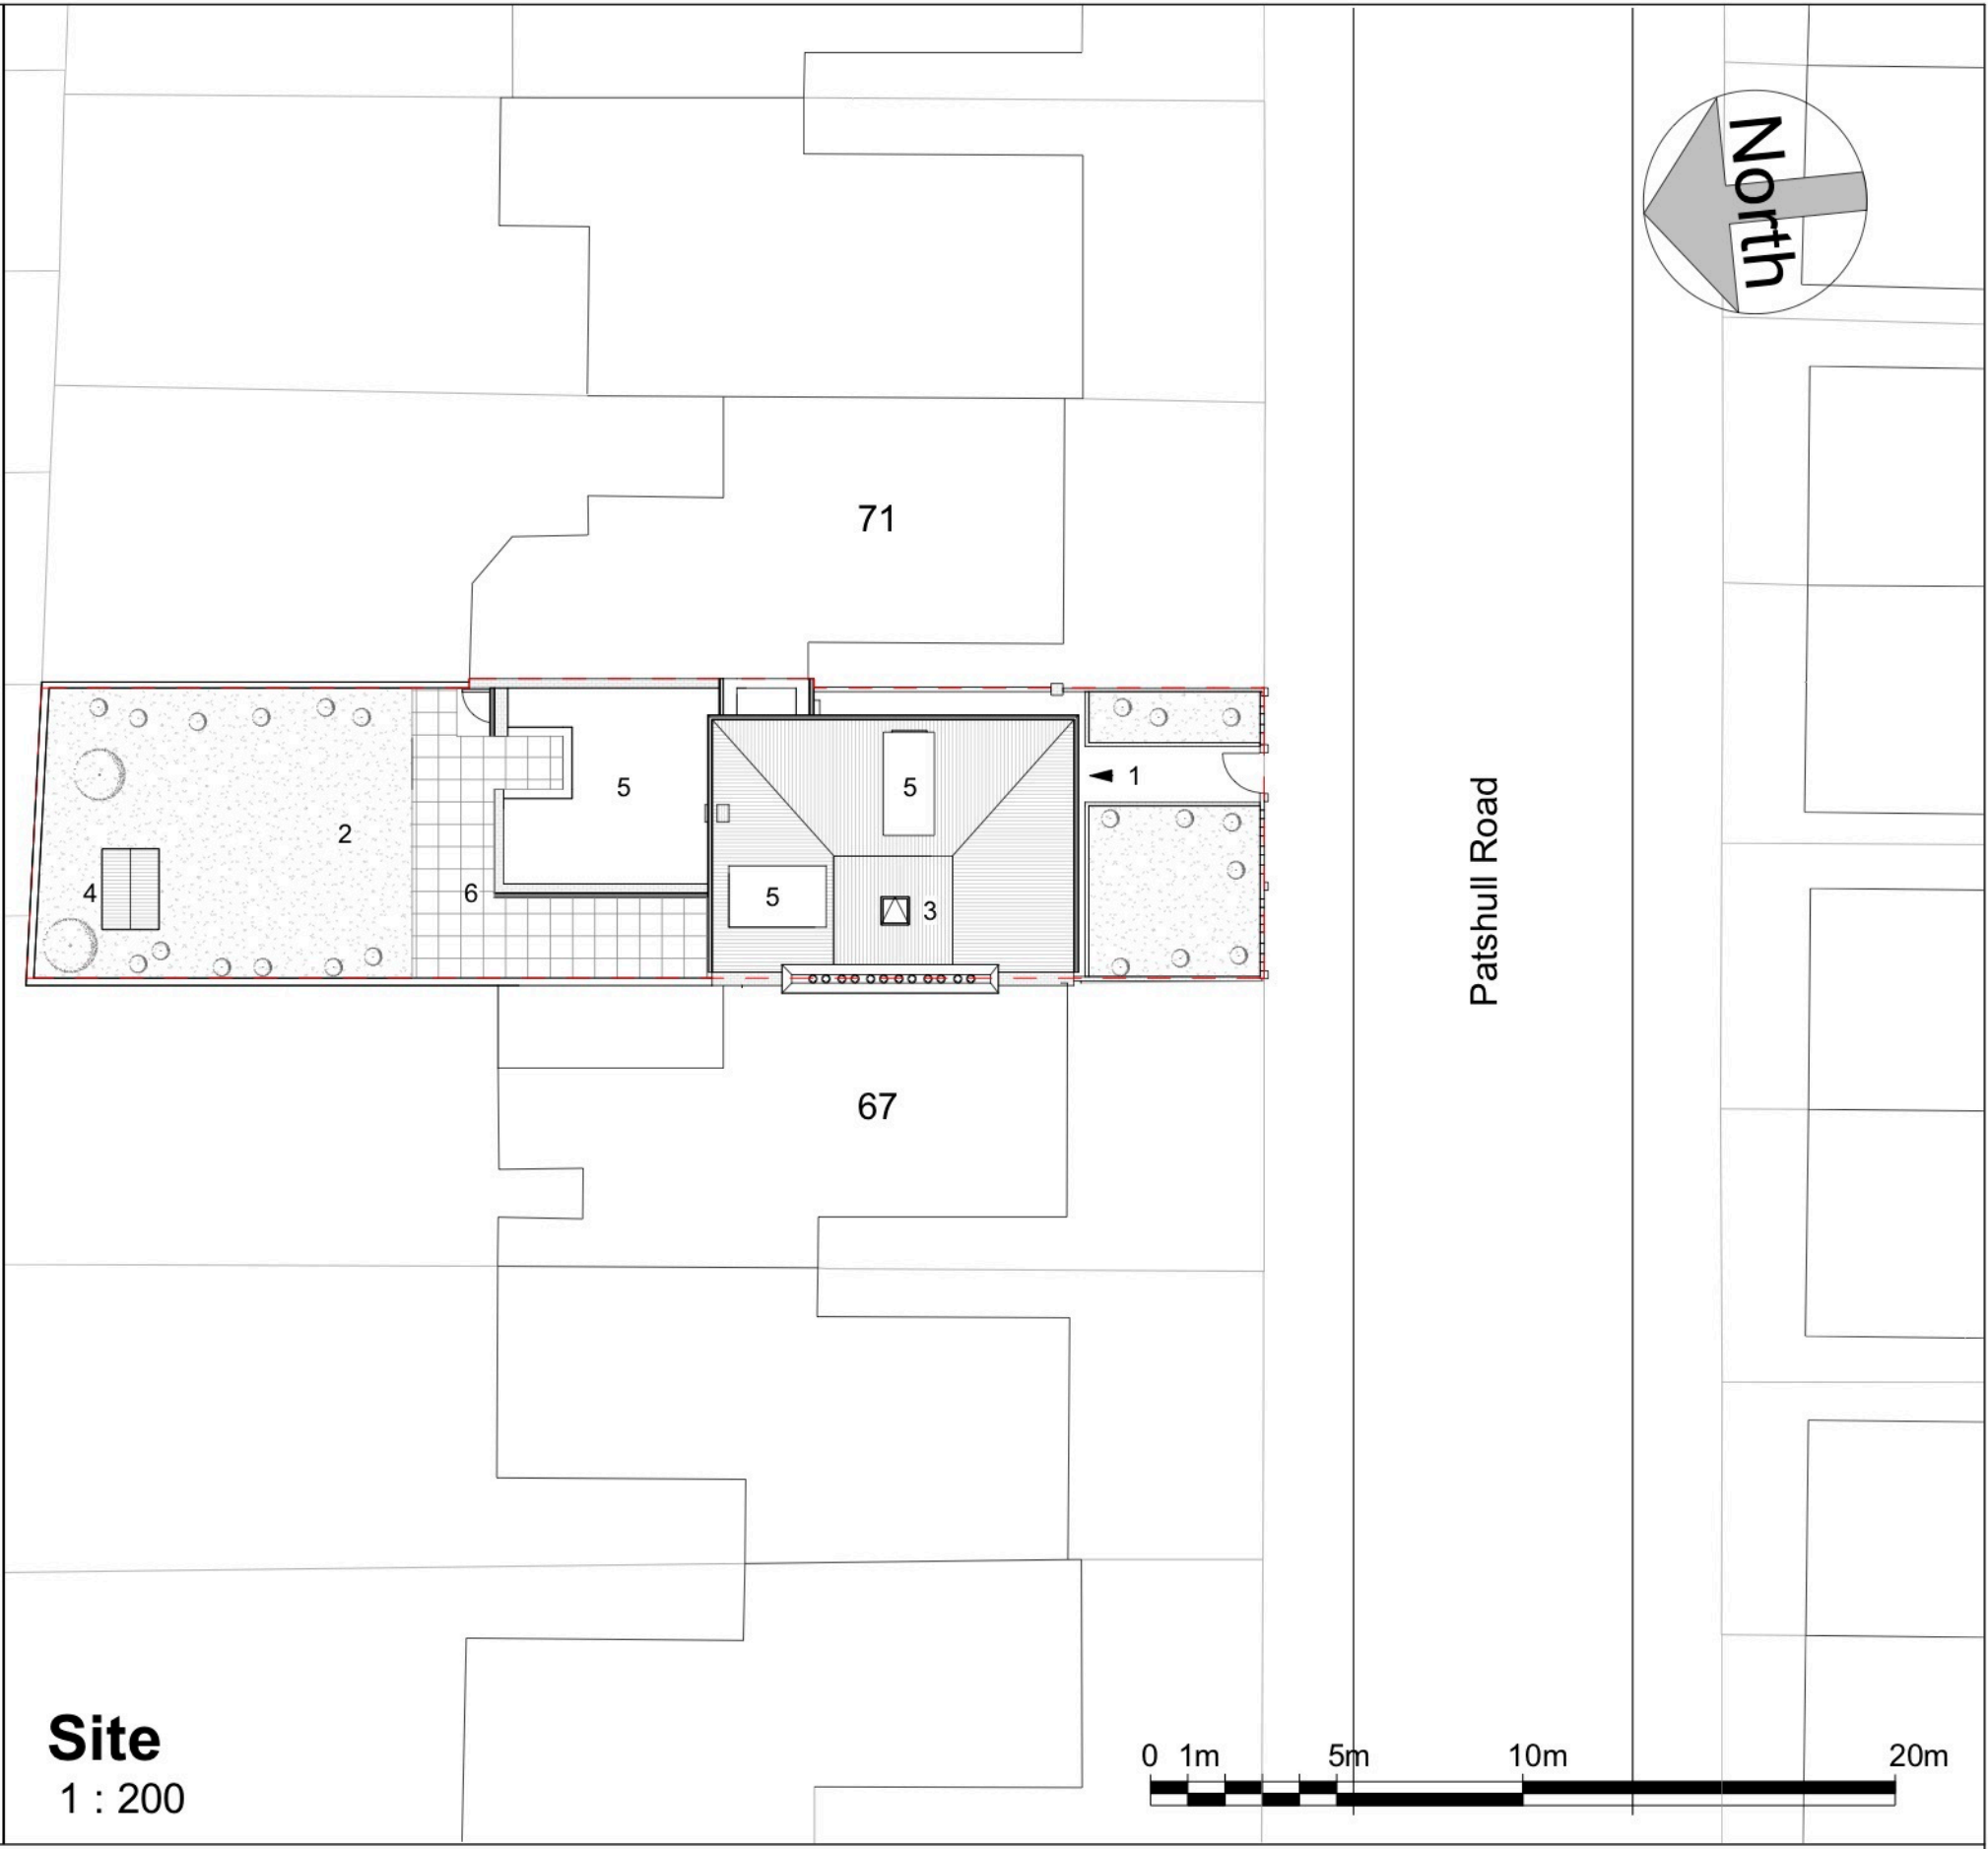

Site
1 : 200

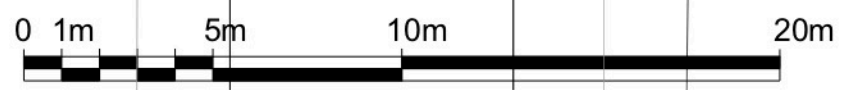

No.	Description	Date

CODE	STATUS	SUITABILITY DESCRIPTION	PURPOSE OF ISSUE

PROJECT	69 Patshull Road
SHEET	Existing_Location Plans

CLIENT			Riccardo Calzavara		
Date	Project number	Scale (@ A3)			
Issue Date	Project Number	As indicated			
Drawn by	DRAWING NUMBER		REV		
Author	L001				
Checked by					
Checker					