



NO.16: HANDRAIL KEY PLAN

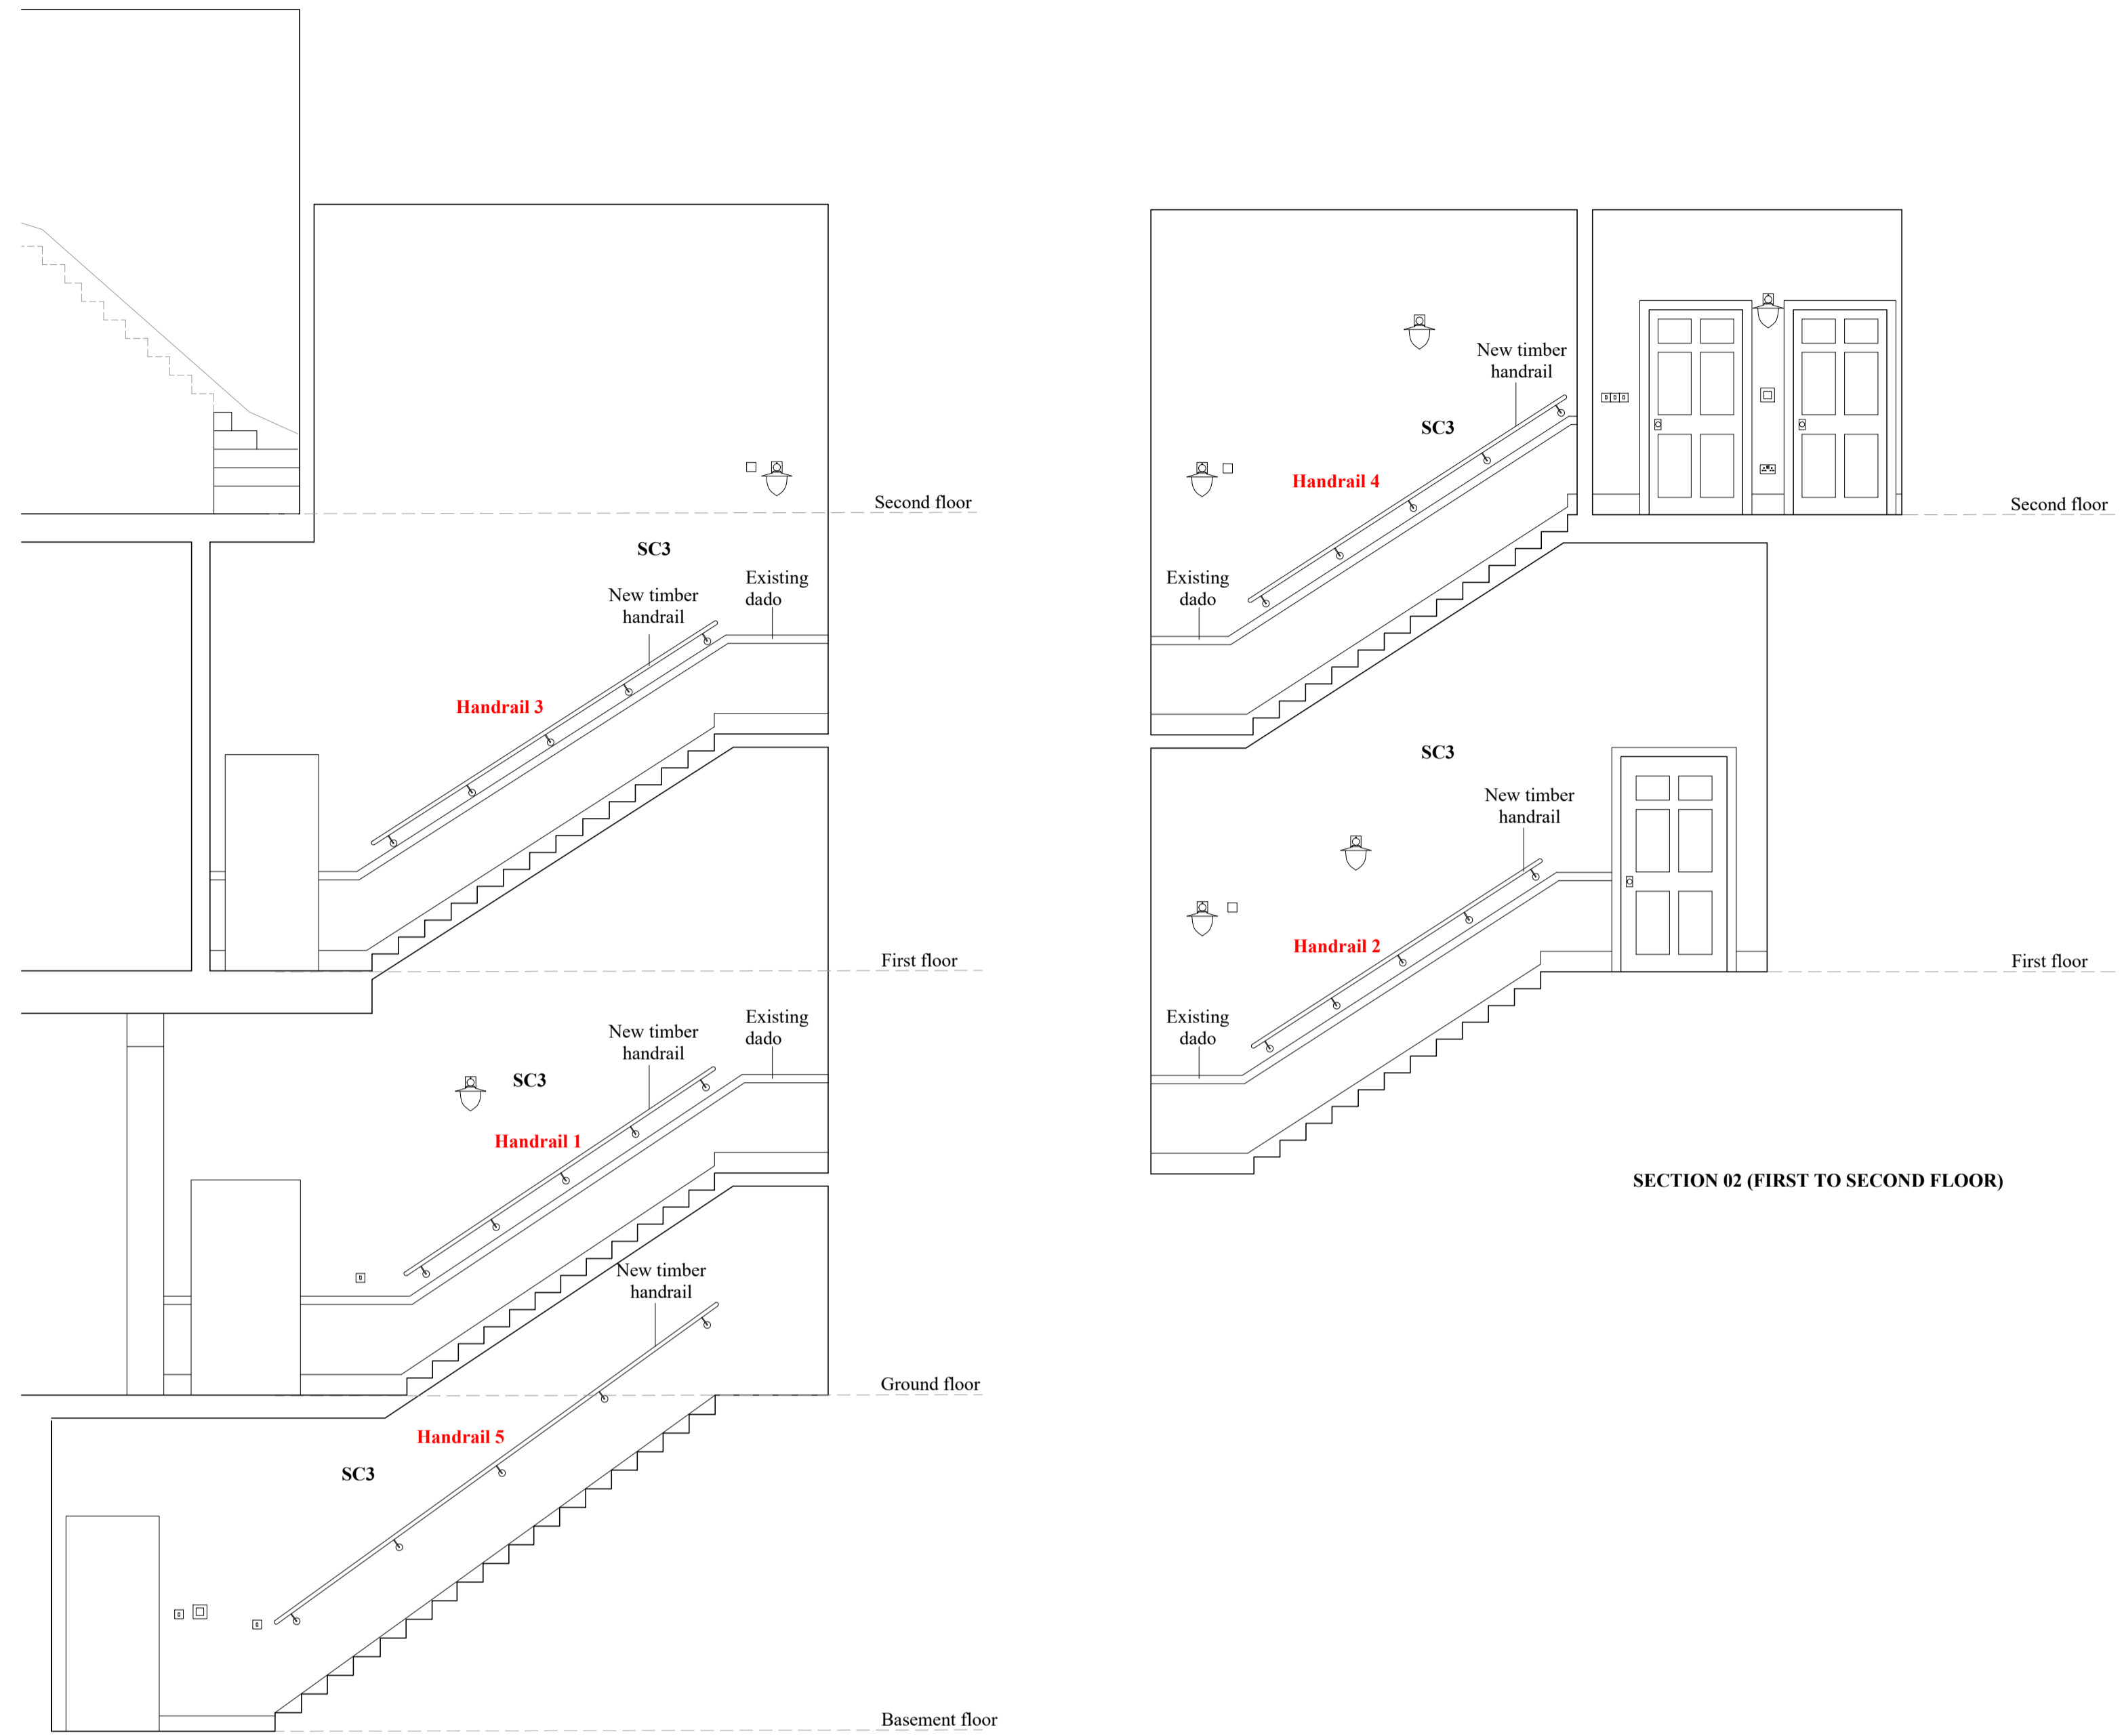


SECTION 01 (BASEMENT TO THIRD FLOOR)

SECTION 02 (FIRST TO SECOND FLOOR)

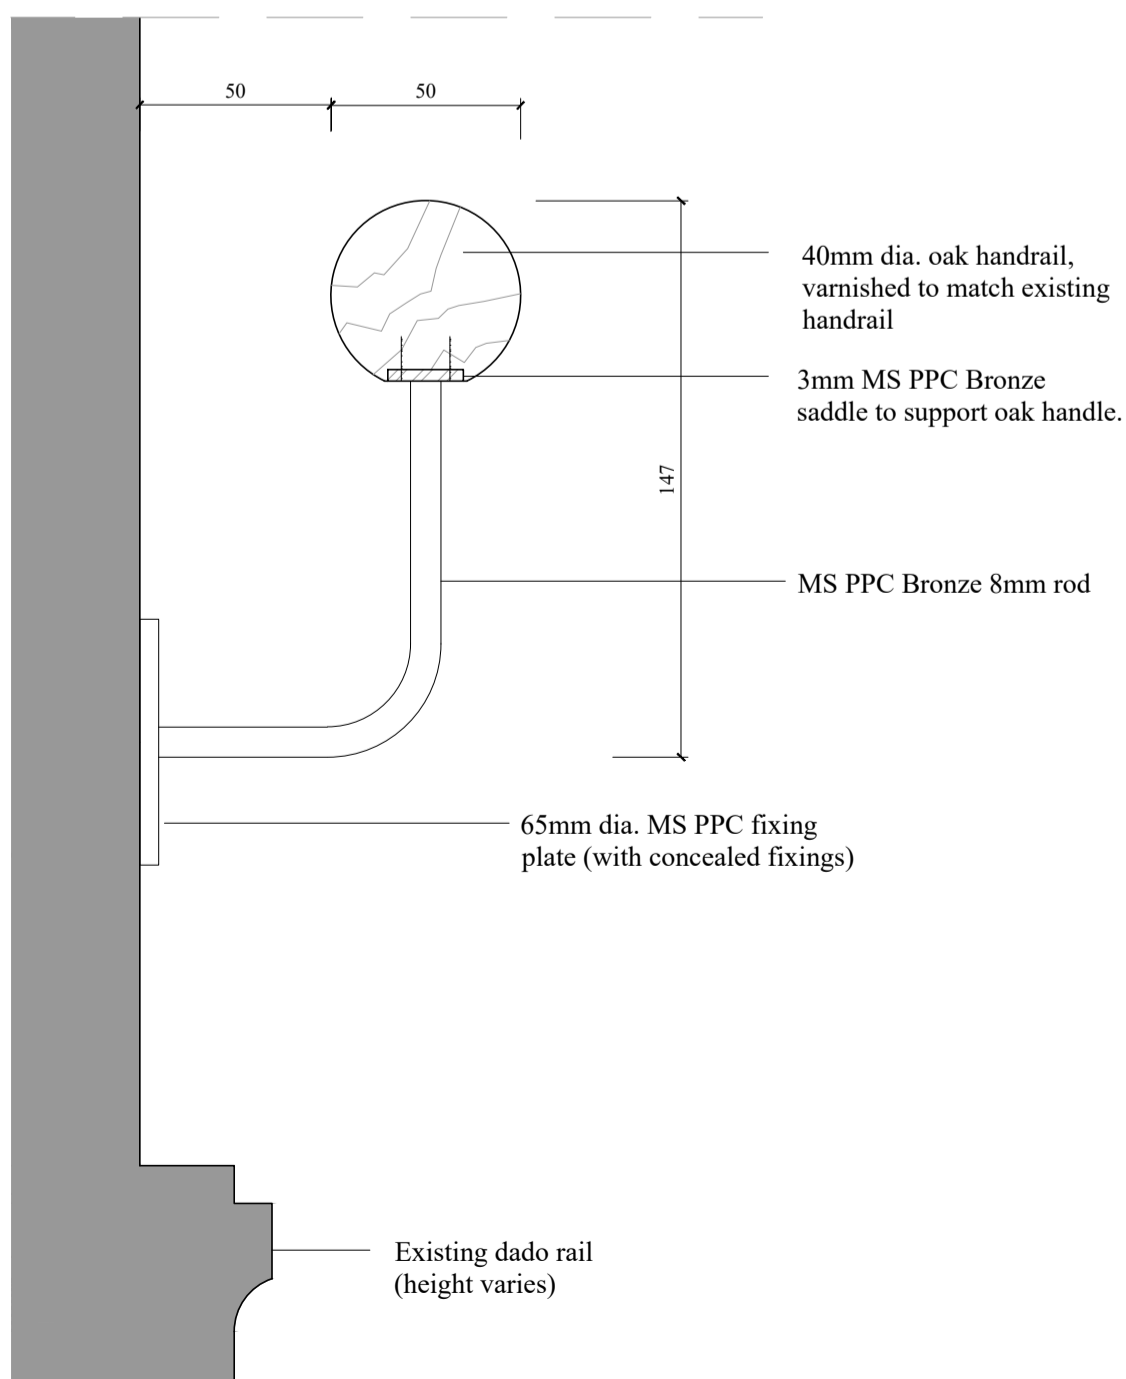

EXISTING HANDRAIL TO SC3

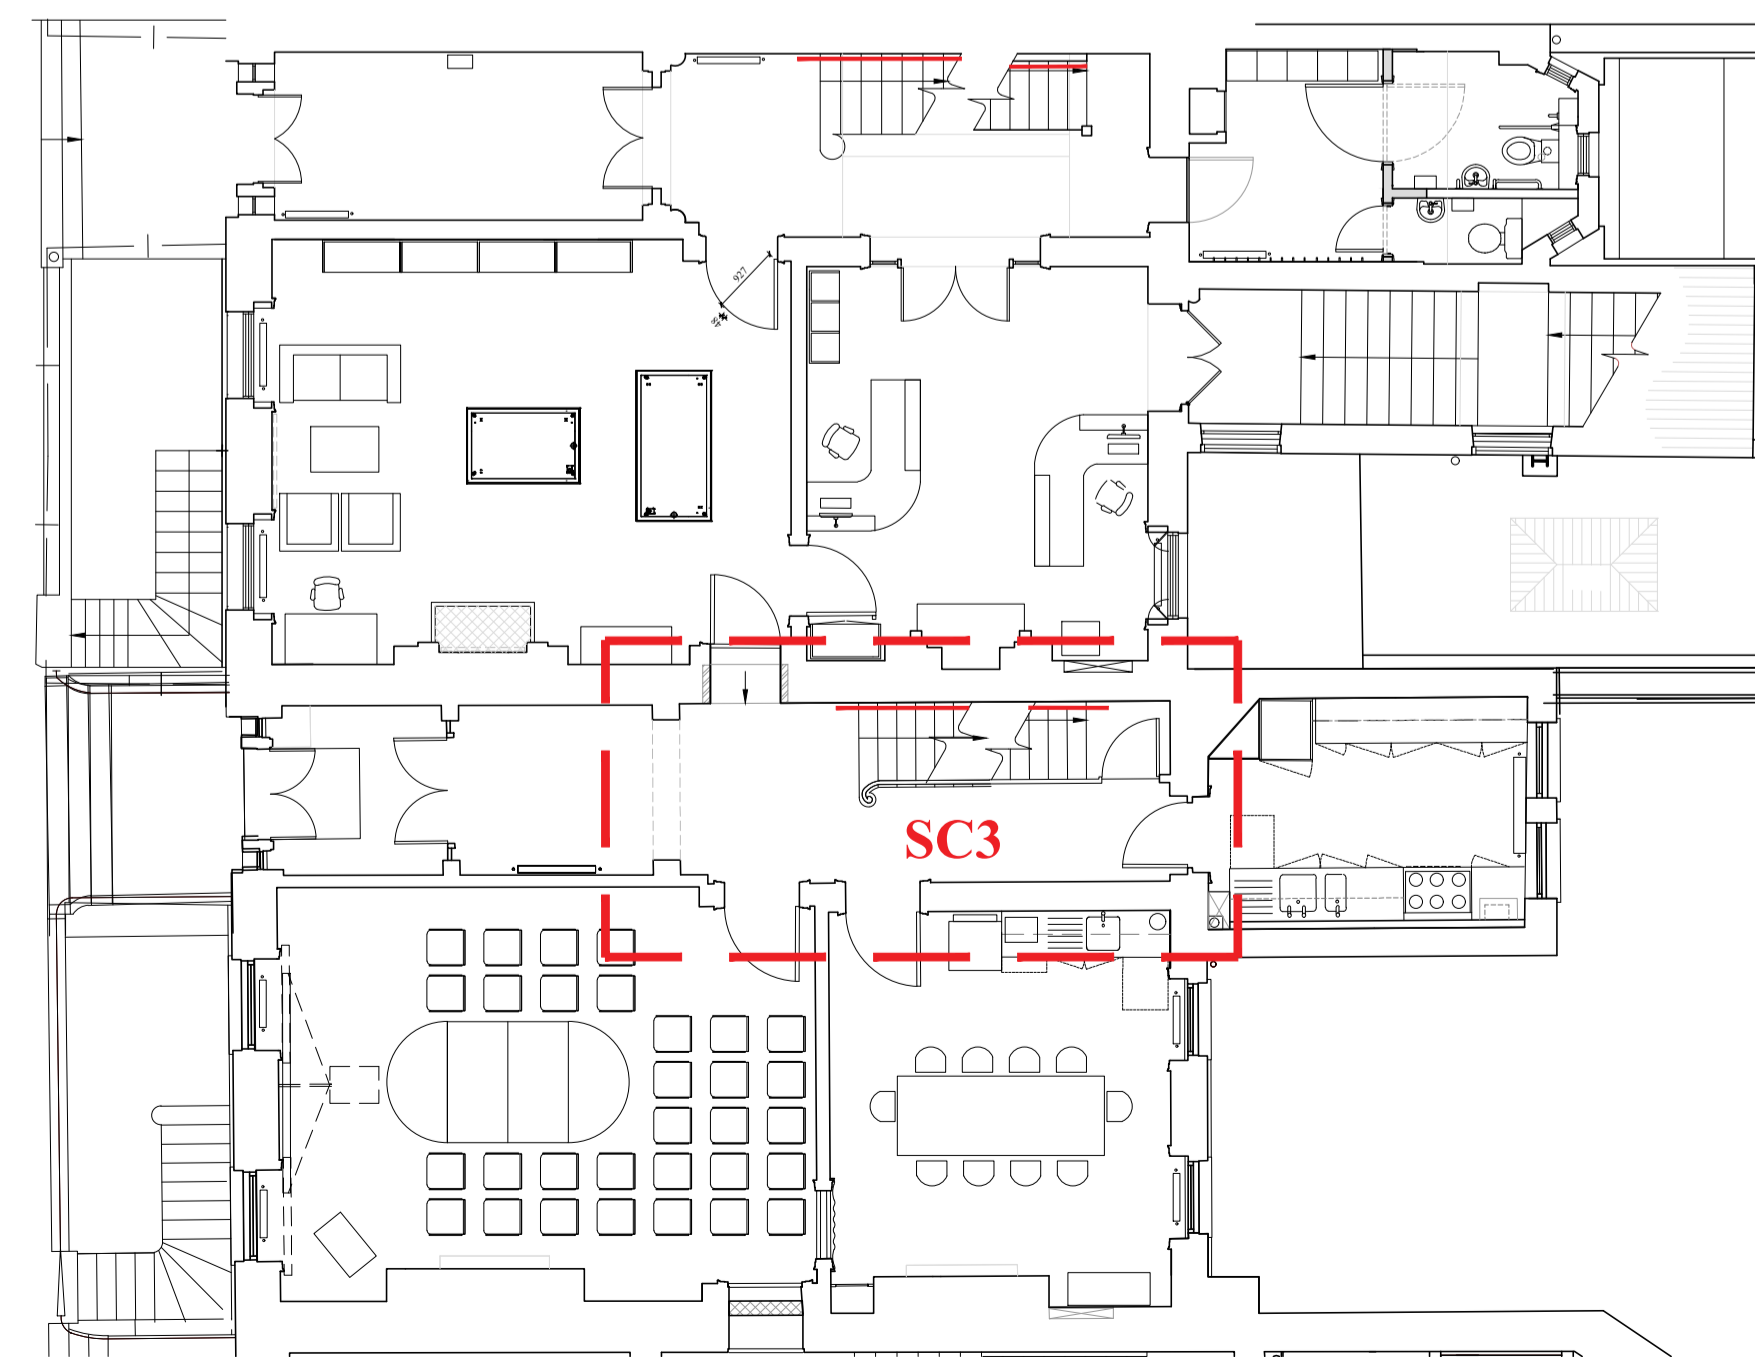

1:50  
0 1m 2m 4m

NOTES:

REVISIONS:

PAUL MELLON CENTRE

HANDRAIL DETAILS  
NO.15 STAIRWELL

DRAWING NO:  
221

SCALE:  
1:50, 1:2 @A1

DATE:  
16.04.19

WRIGHT & WRIGHT ARCHITECTS

89/91 Bayham Street  
London NW1 0AG  
TEL 020 7428 9393  
FAX 020 7428 9394  
ww@wrightandwright.co.uk  
www.wrightandwright.co.uk