


EXISTING PLAN @ 1:20

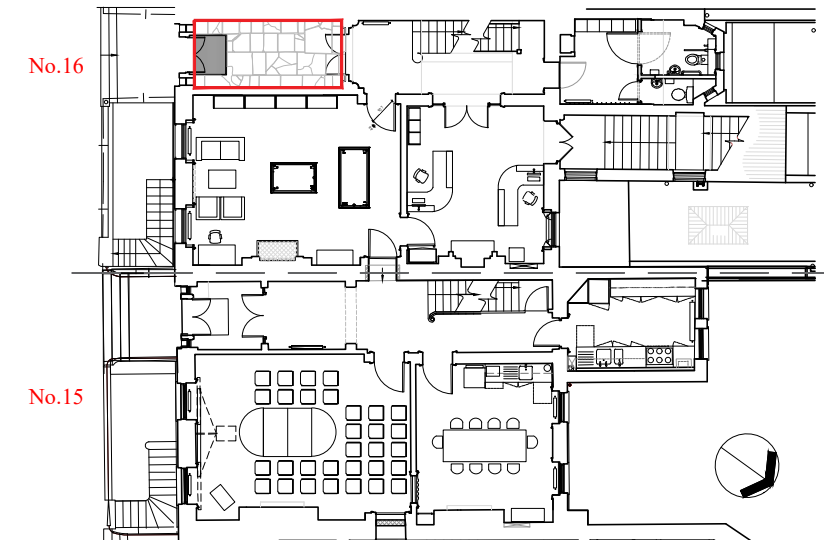

EXISTING PHOTOGRAPH



1:20
0 200mm 500mm

REVISIONS:

PAUL MELLON CENTRE
15 & 16 BEDFORD SQUARE

EXISTING
GROUND FLOOR STONE LAYOUT

DRAWING NO:
100

| | |
|---------------------------|-------------------|
| SCALE: 1:20, 1:250 @A3 | DATE: 16.04.19 |
|---------------------------|-------------------|

WRIGHT & WRIGHT ARCHITECTS

80/90 Braham Street
London NW1 0AG
TEL 020 7428 9393
FAX 020 7428 9394
www.wrightandwright.co.uk
www.wrightandwright.co.uk