


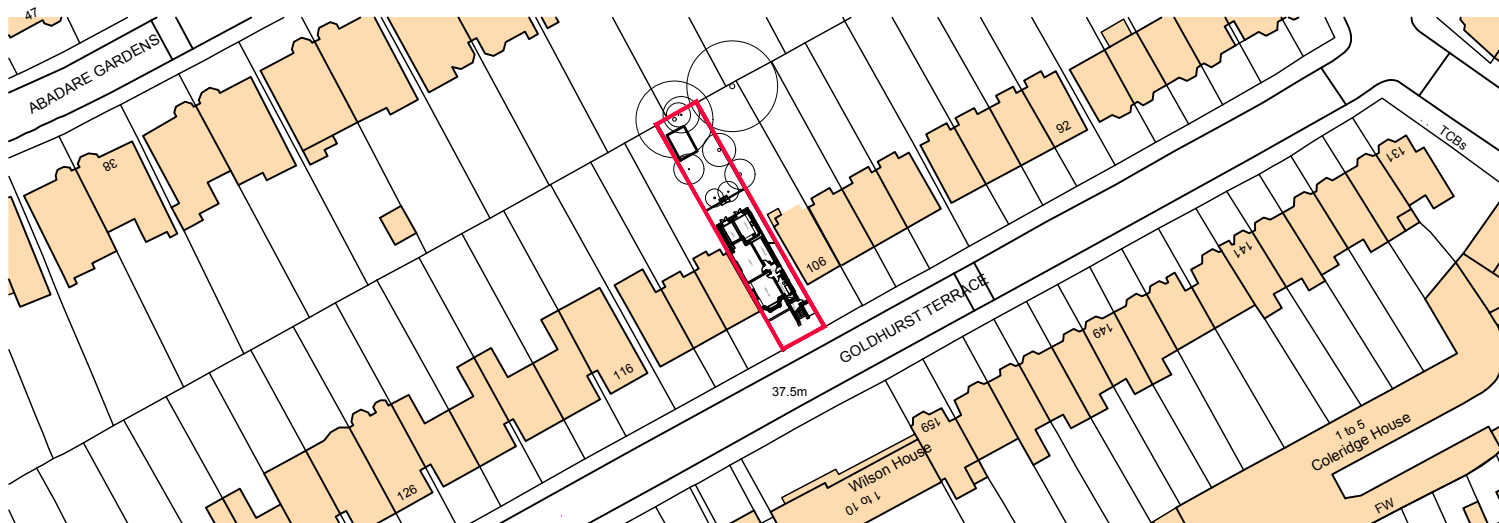

## SITE LOCATION PLAN

Scale 1:1250@A4

status  
**DESIGN**

client  
Brad Briggs

site  
108a Goldhurst Terrace  
London NW6

drawing  
SITE LOCATION PLAN

-

scale  
1:1250@ A4

author  
NW

date  
NOV 17

proj. no.  
**N111**

drwg. no.  
**E100**

revision  
-

**Nicholas C Williams** RIBA

ncwarchitecture@gmail.com