


THIS DRAWING IS PROTECTED BY COPYRIGHT AND MUST NOT BE COPIED OR REPRODUCED WITHOUT THE WRITTEN CONSENT OF CHRIS DYSON ARCHITECTS LIMITED. NO DIMENSIONS ARE TO BE SCALED FROM THIS DRAWING. ALL DIMENSIONS AND SIZES TO BE CHECKED ON SITE. NORTH POINTS SHOWN ARE INDICATIVE. ©

IN ACCORDANCE WITH THE REQUIREMENTS OF THE CONSTRUCTION (GENERAL) REGULATIONS 2007 THE FOLLOWING SIGNIFICANT RESIDENTIAL HAZARDS HAVE NOT BEEN DESIGNATED OUT OF THIS PROJECT AND MUST BE TAKEN INTO CONSIDERATION BY CONTRACTORS PLANNING TO UNDERTAKE THE WORKS SHOWN ON THIS DRAWING.

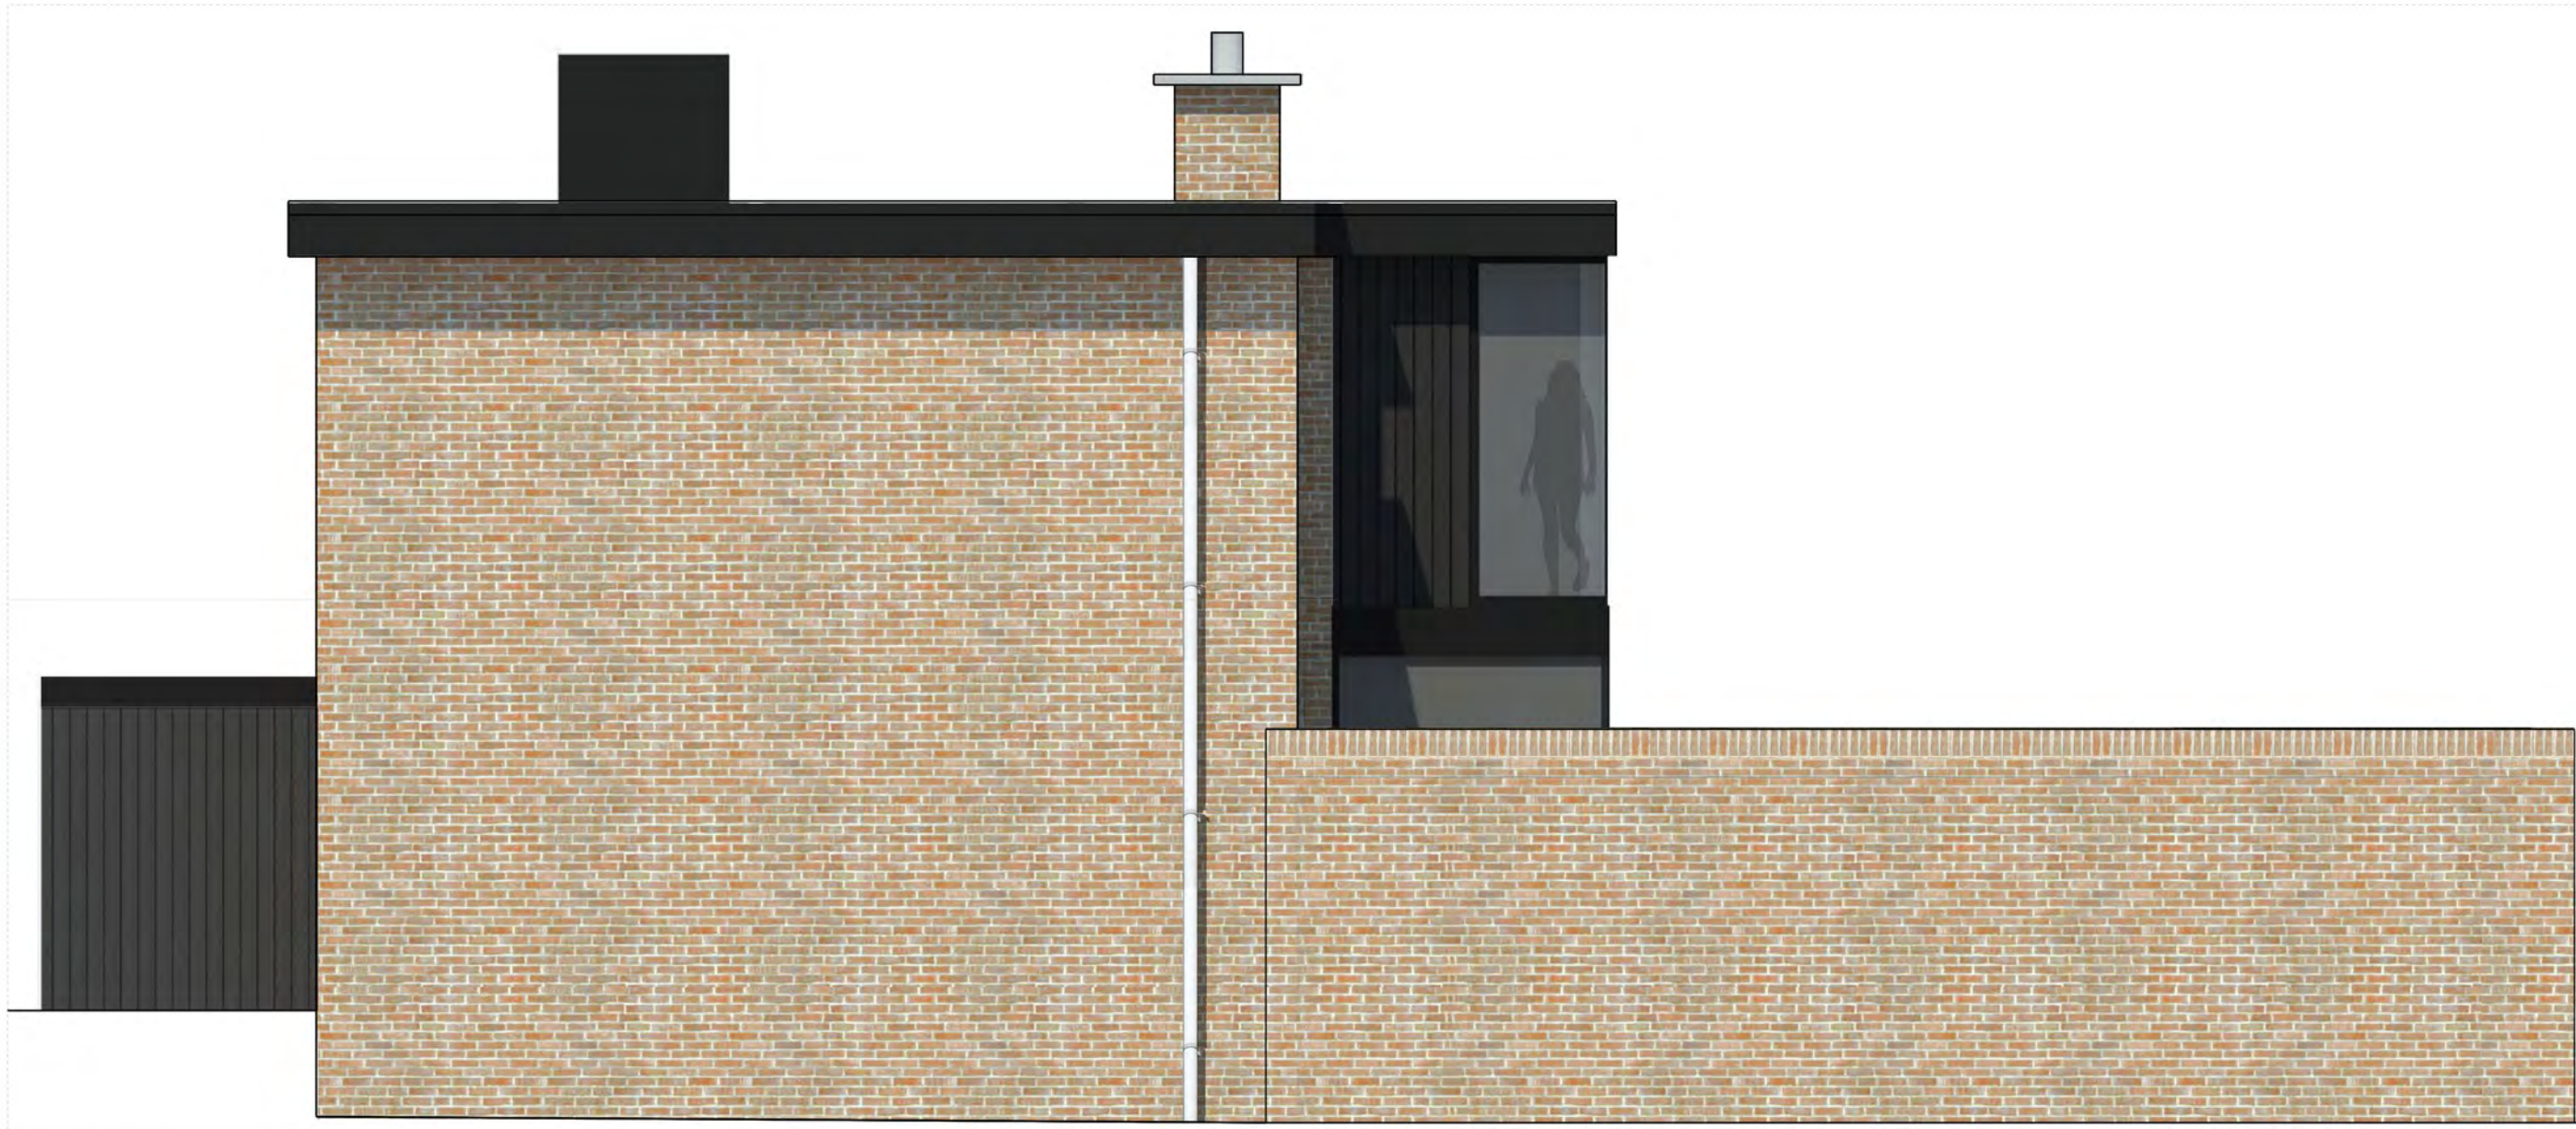

4 1:25 / 1:50
SIDE ELEVATION - SOUTH

0 1 2 3
 SCALE IN METRES @ 1:25

REV	DATE	NOTES	INT.
01	12.04.19	Extension revised	MW
00	25.04.18	FIRST ISSUE	KS

PROJECT
NO.5 THE HEXAGON, FITZTORY PARK, LONDON, N6 6HR

DRAWING TITLE
PROPOSED SIDE ELEVATION-NORTH

STATUS INFORMATION					
DATE	DRAWN	CHECK	SCALE @ A3	SCALE @ A1	
APRIL 18	KS	MW	1:25	1:25	
PROJECT NUMBER	CODE	STATUS	TYPE & NUMBER	REVISION LETTER	
0398	A		1103	01	