
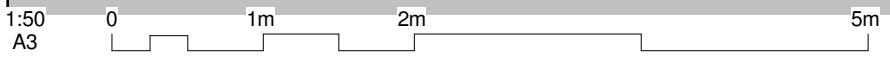
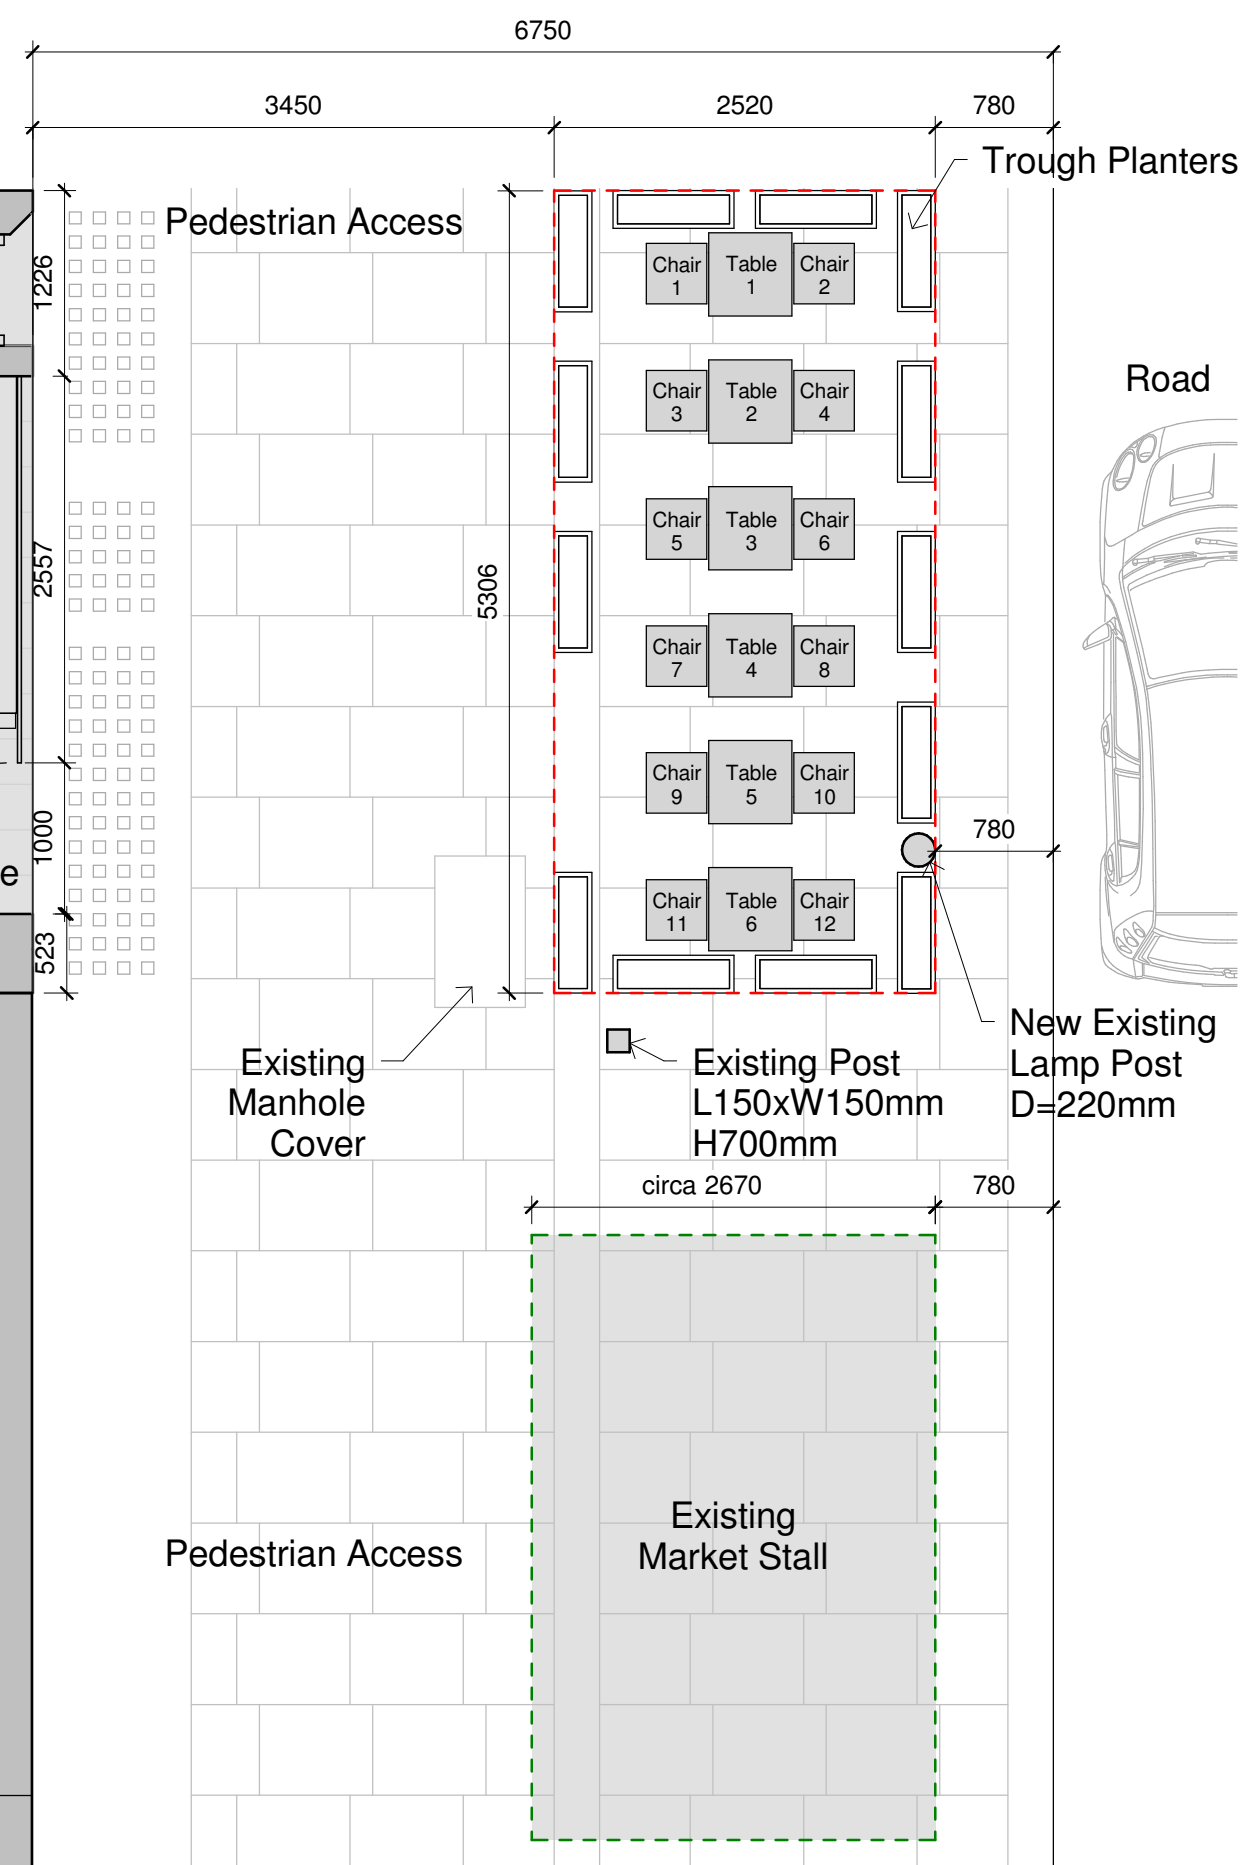



1

# Ground Floor, Proposed

1 : 50

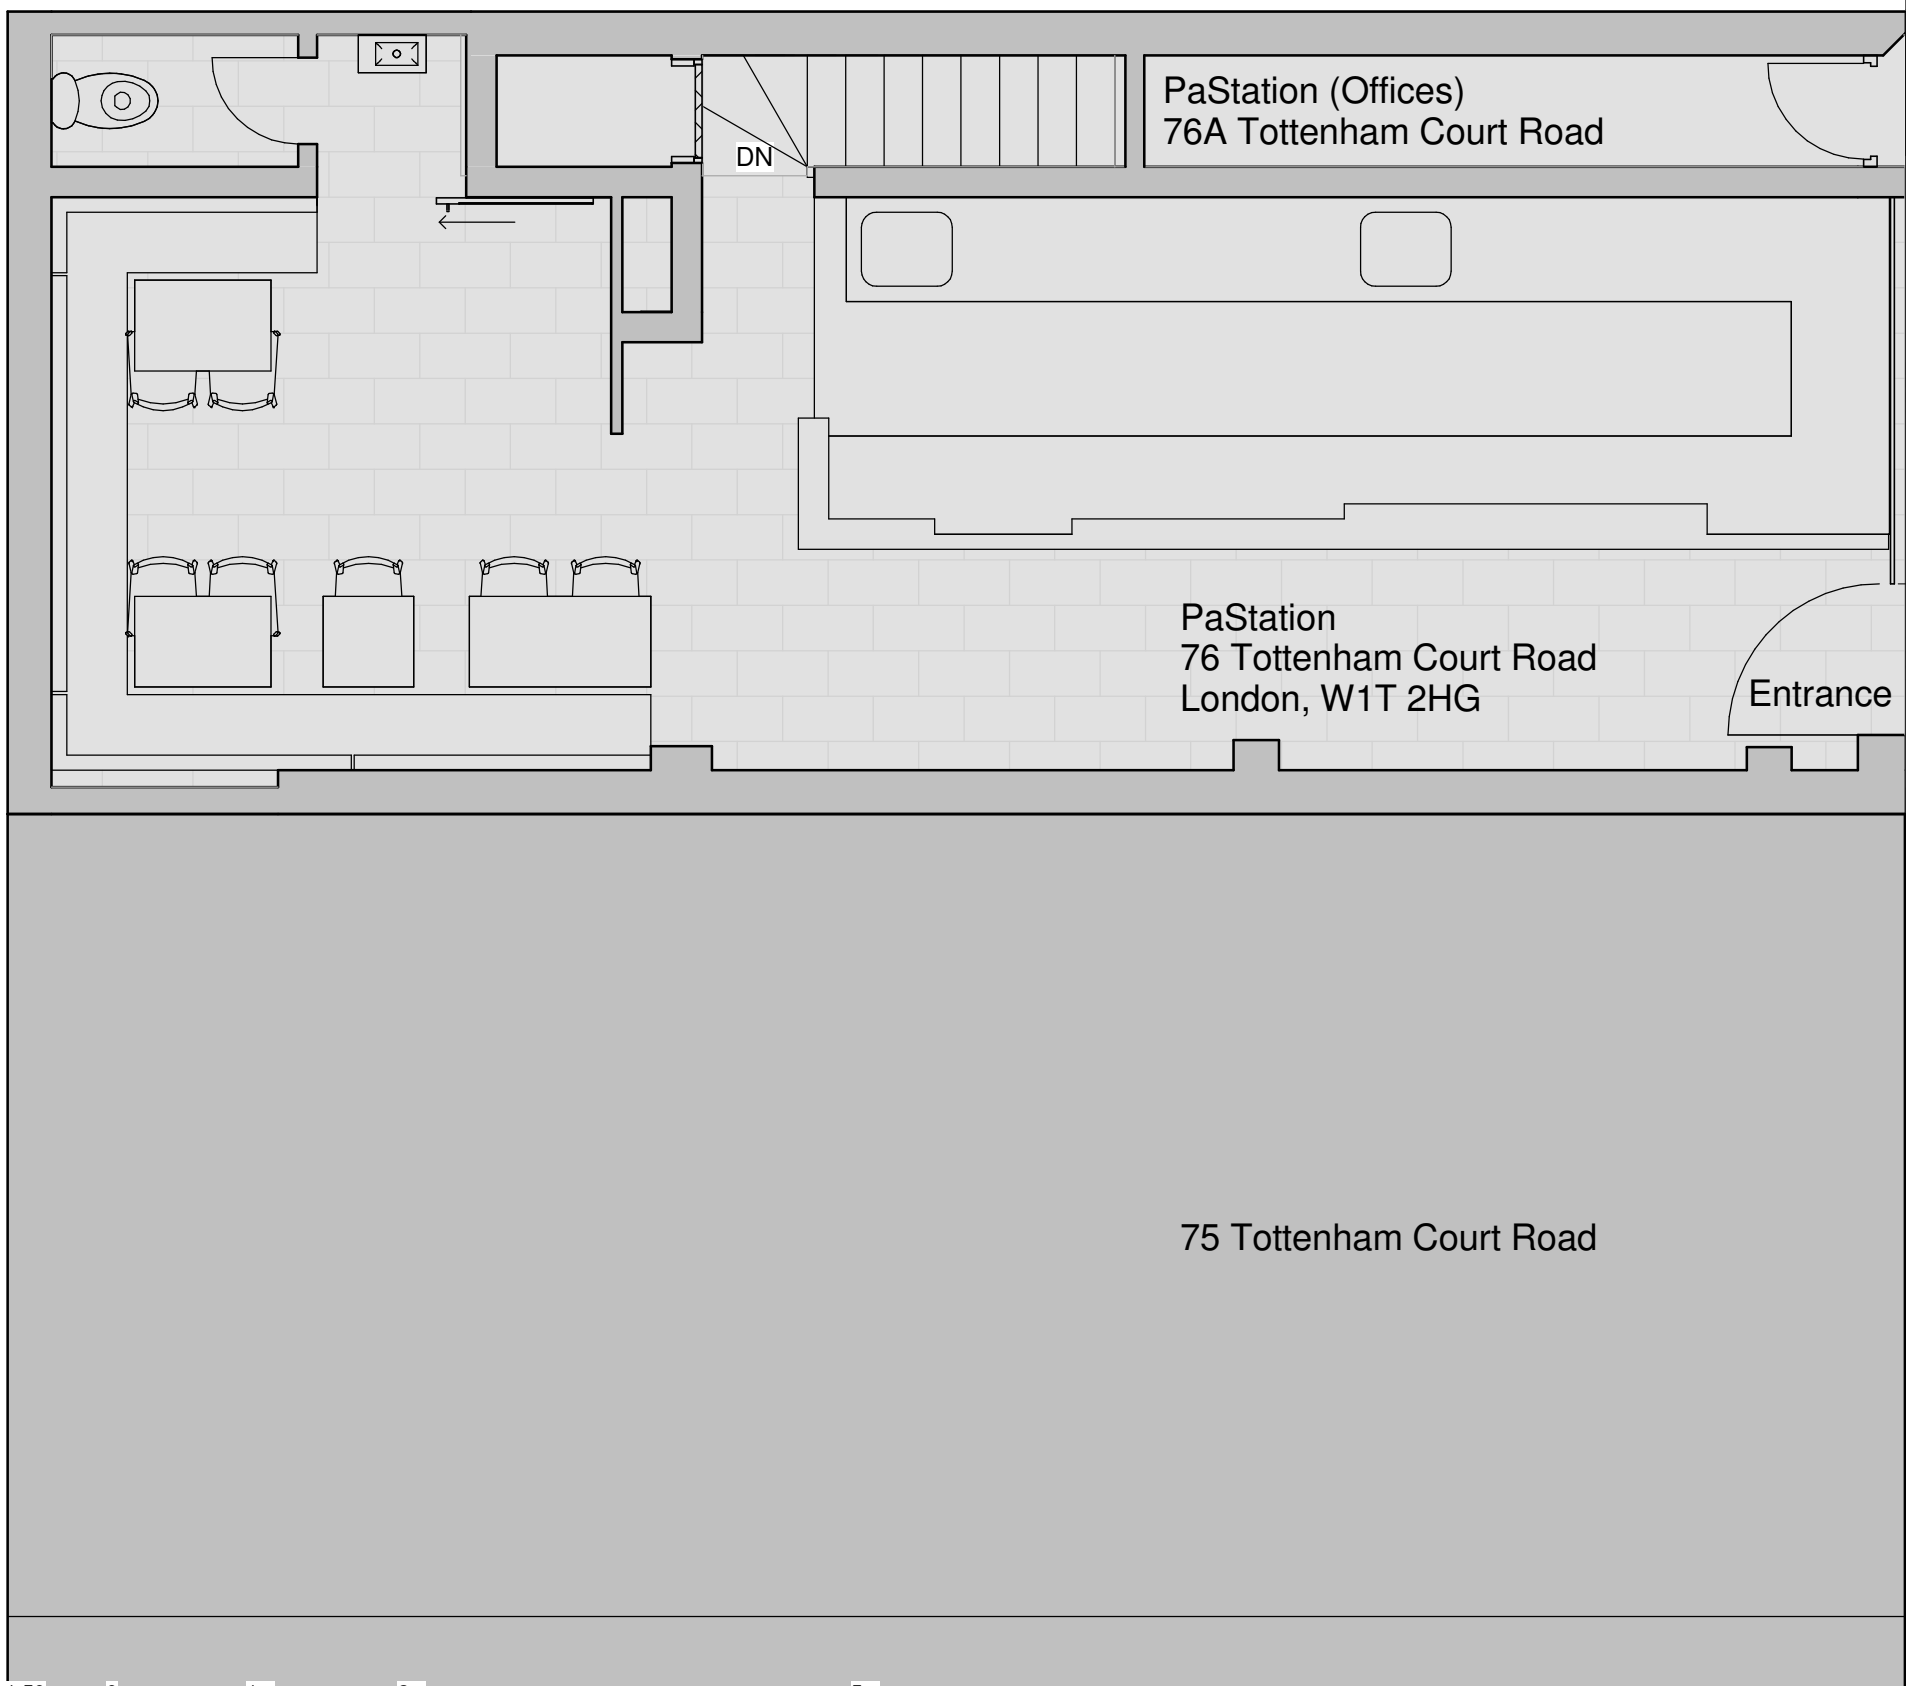

- Area to be occupied by PaStation
- Existing Market Stall
- Trough Planters with Vegetation

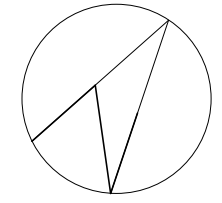

Project: PaStation Outdoor Seating	Client: PaStation 76 Tottenham Court Road	Scale: 1 : 50	Title: Outdoor Seating Plan	
		Date: 12/11/18	Project No: 0075	Sheet No: A110
	14 Ermine Mews, Laburnum Street London, E2 8BF, UK Office@Arquinaut.com	Drawn By: GdR	Rev. Date: 22/03/19	revision: 1
		Checked By: GdR		

**Chair(s):**

**Width:** 390mm  
**Depth:** 400mm  
**Height:** 450mm / 790mm



**Trough Planter(s):**

**Width:** 250mm  
**Length:** 800mm  
**Height:** 600mm



**Table(s):**

**Width:** 540mm  
**Depth:** 550mm  
**Height:** 700mm



Project: PaStation Outdoor Seating	Client: PaStation 76 Tottenham Court Road	Scale:	Title: Chairs, Tables & Planters Specification	
		Date: 12/12/18	Project No: 0075	Sheet No: A120
	14 Ermine Mews, Laburnum Street London, E2 8BF, UK Office@Arquinaut.com	Drawn By: GdR	Rev. Date:	Revision:
		Checked By: GdR		