




New Shopfront:
 New aluminium shopfront powder coated: black complete with 8.8mm laminated glazing in accordance with approved Document K & BS 6206.
 Single door to replace existing with overhead concealed closer and five lever security lock.

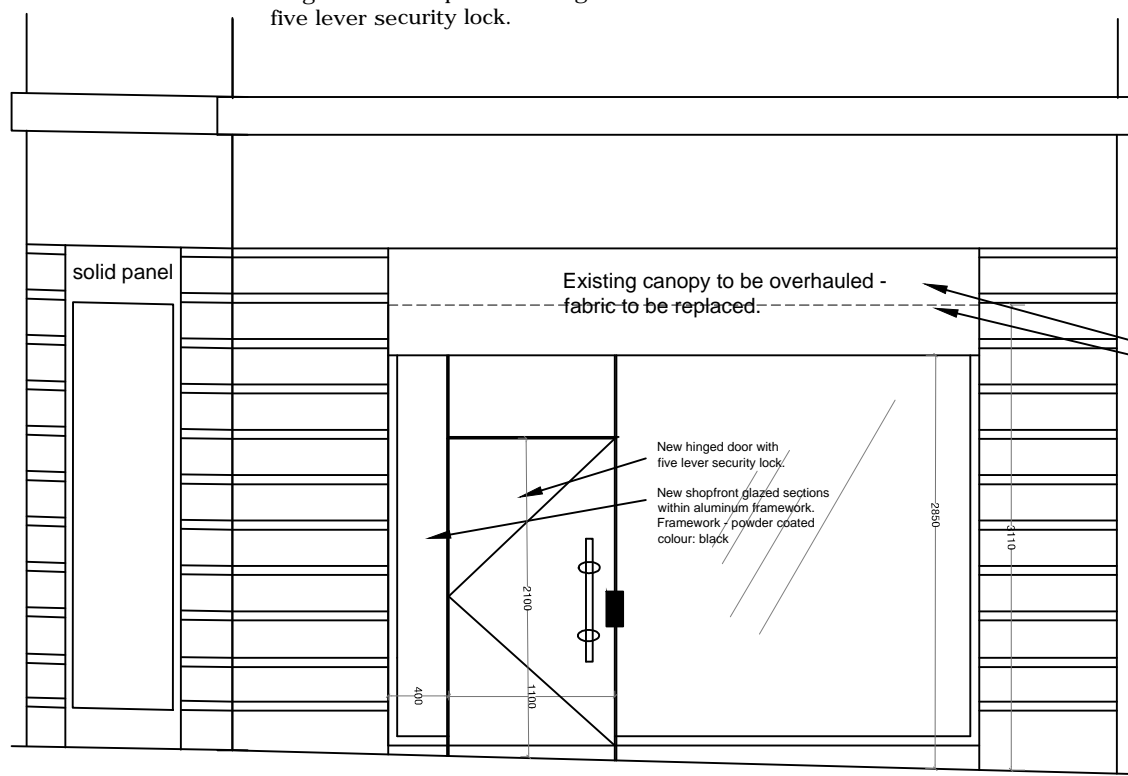


ELEVATION TO KINGSWAY

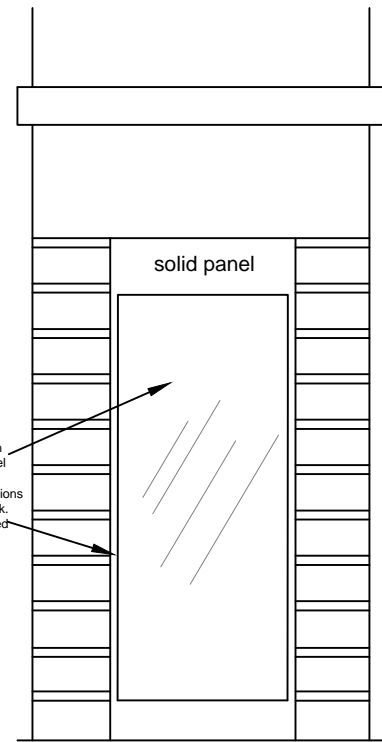

CORNER ELEVATION

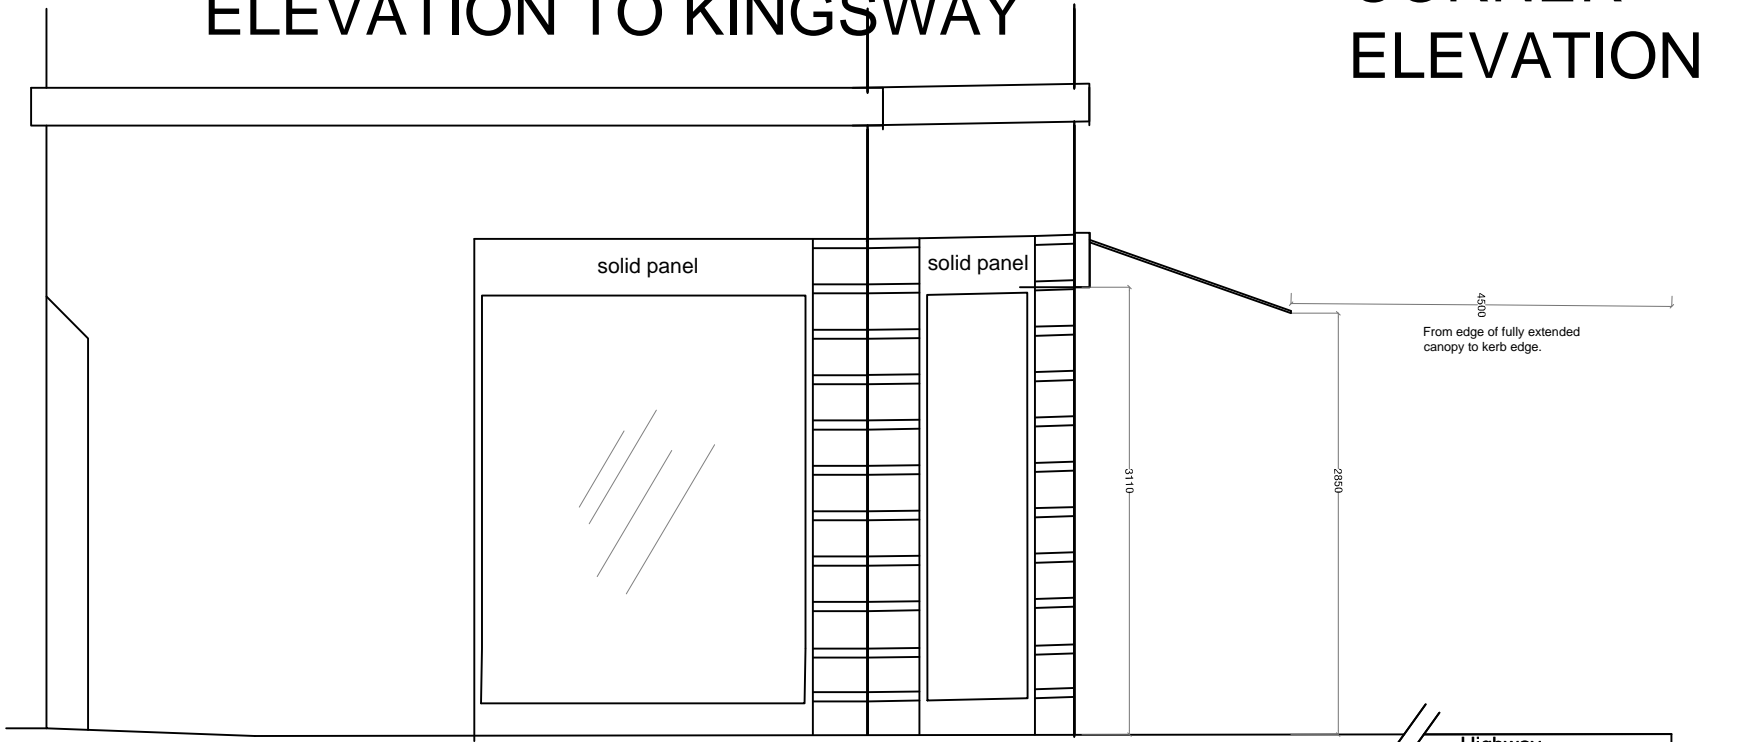

ELEVATION TO GATE STREET

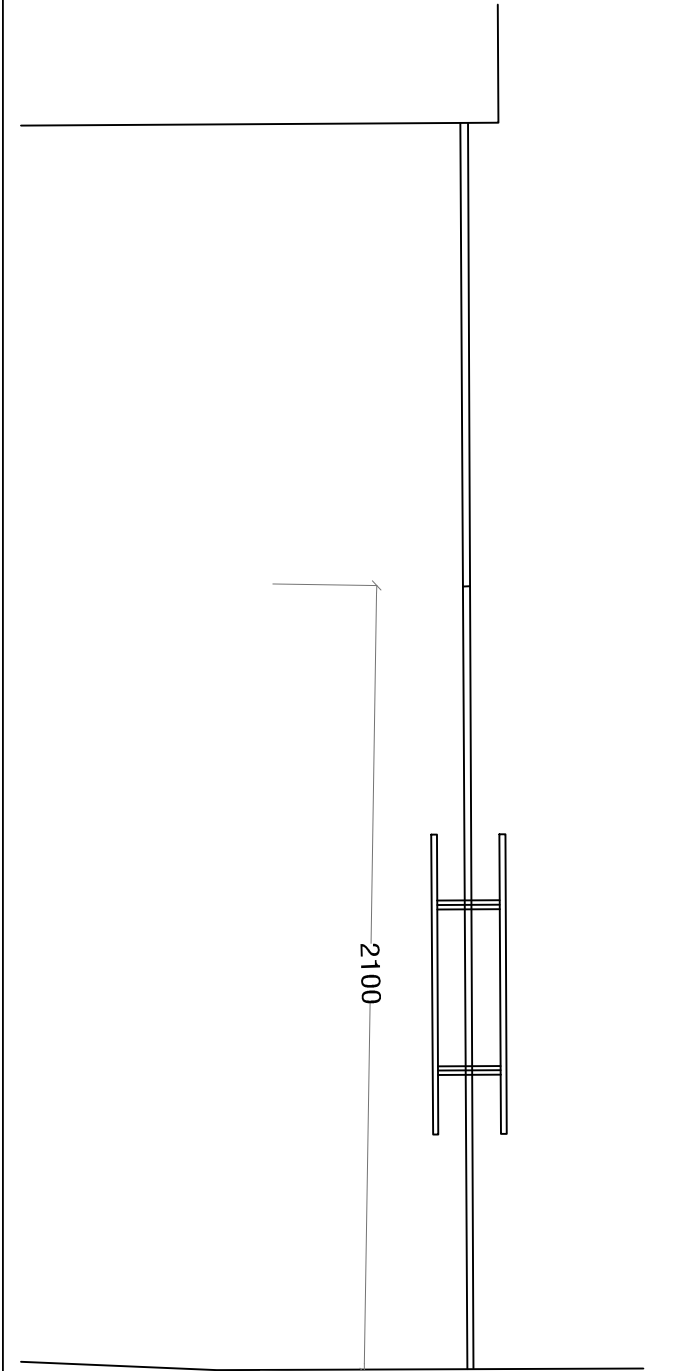

Flooring within unit feathered out to omit any slight change in level.

SECTION 1:20

Pavement level.

NOTES: Drawing not to be scaled. Dimensions indicated must be checked on site before manufacture by contractor, any discrepancy should be reported immediately.

C	Amendment shown	SJC	11.04.19
B	Dimensions of canopy added	SJC	10.04.19
A	1:20 Section added / note re canopy added	SJC	11.02.19
No.	Rev.	Initial	Date

Project: 86 Kingsway London
 WC2B 6AQ

Description:
Proposed External Elevations

DRN.	DRG. No. 18/550/04
SCALE 1:50	DATE 11.18 REV. C