
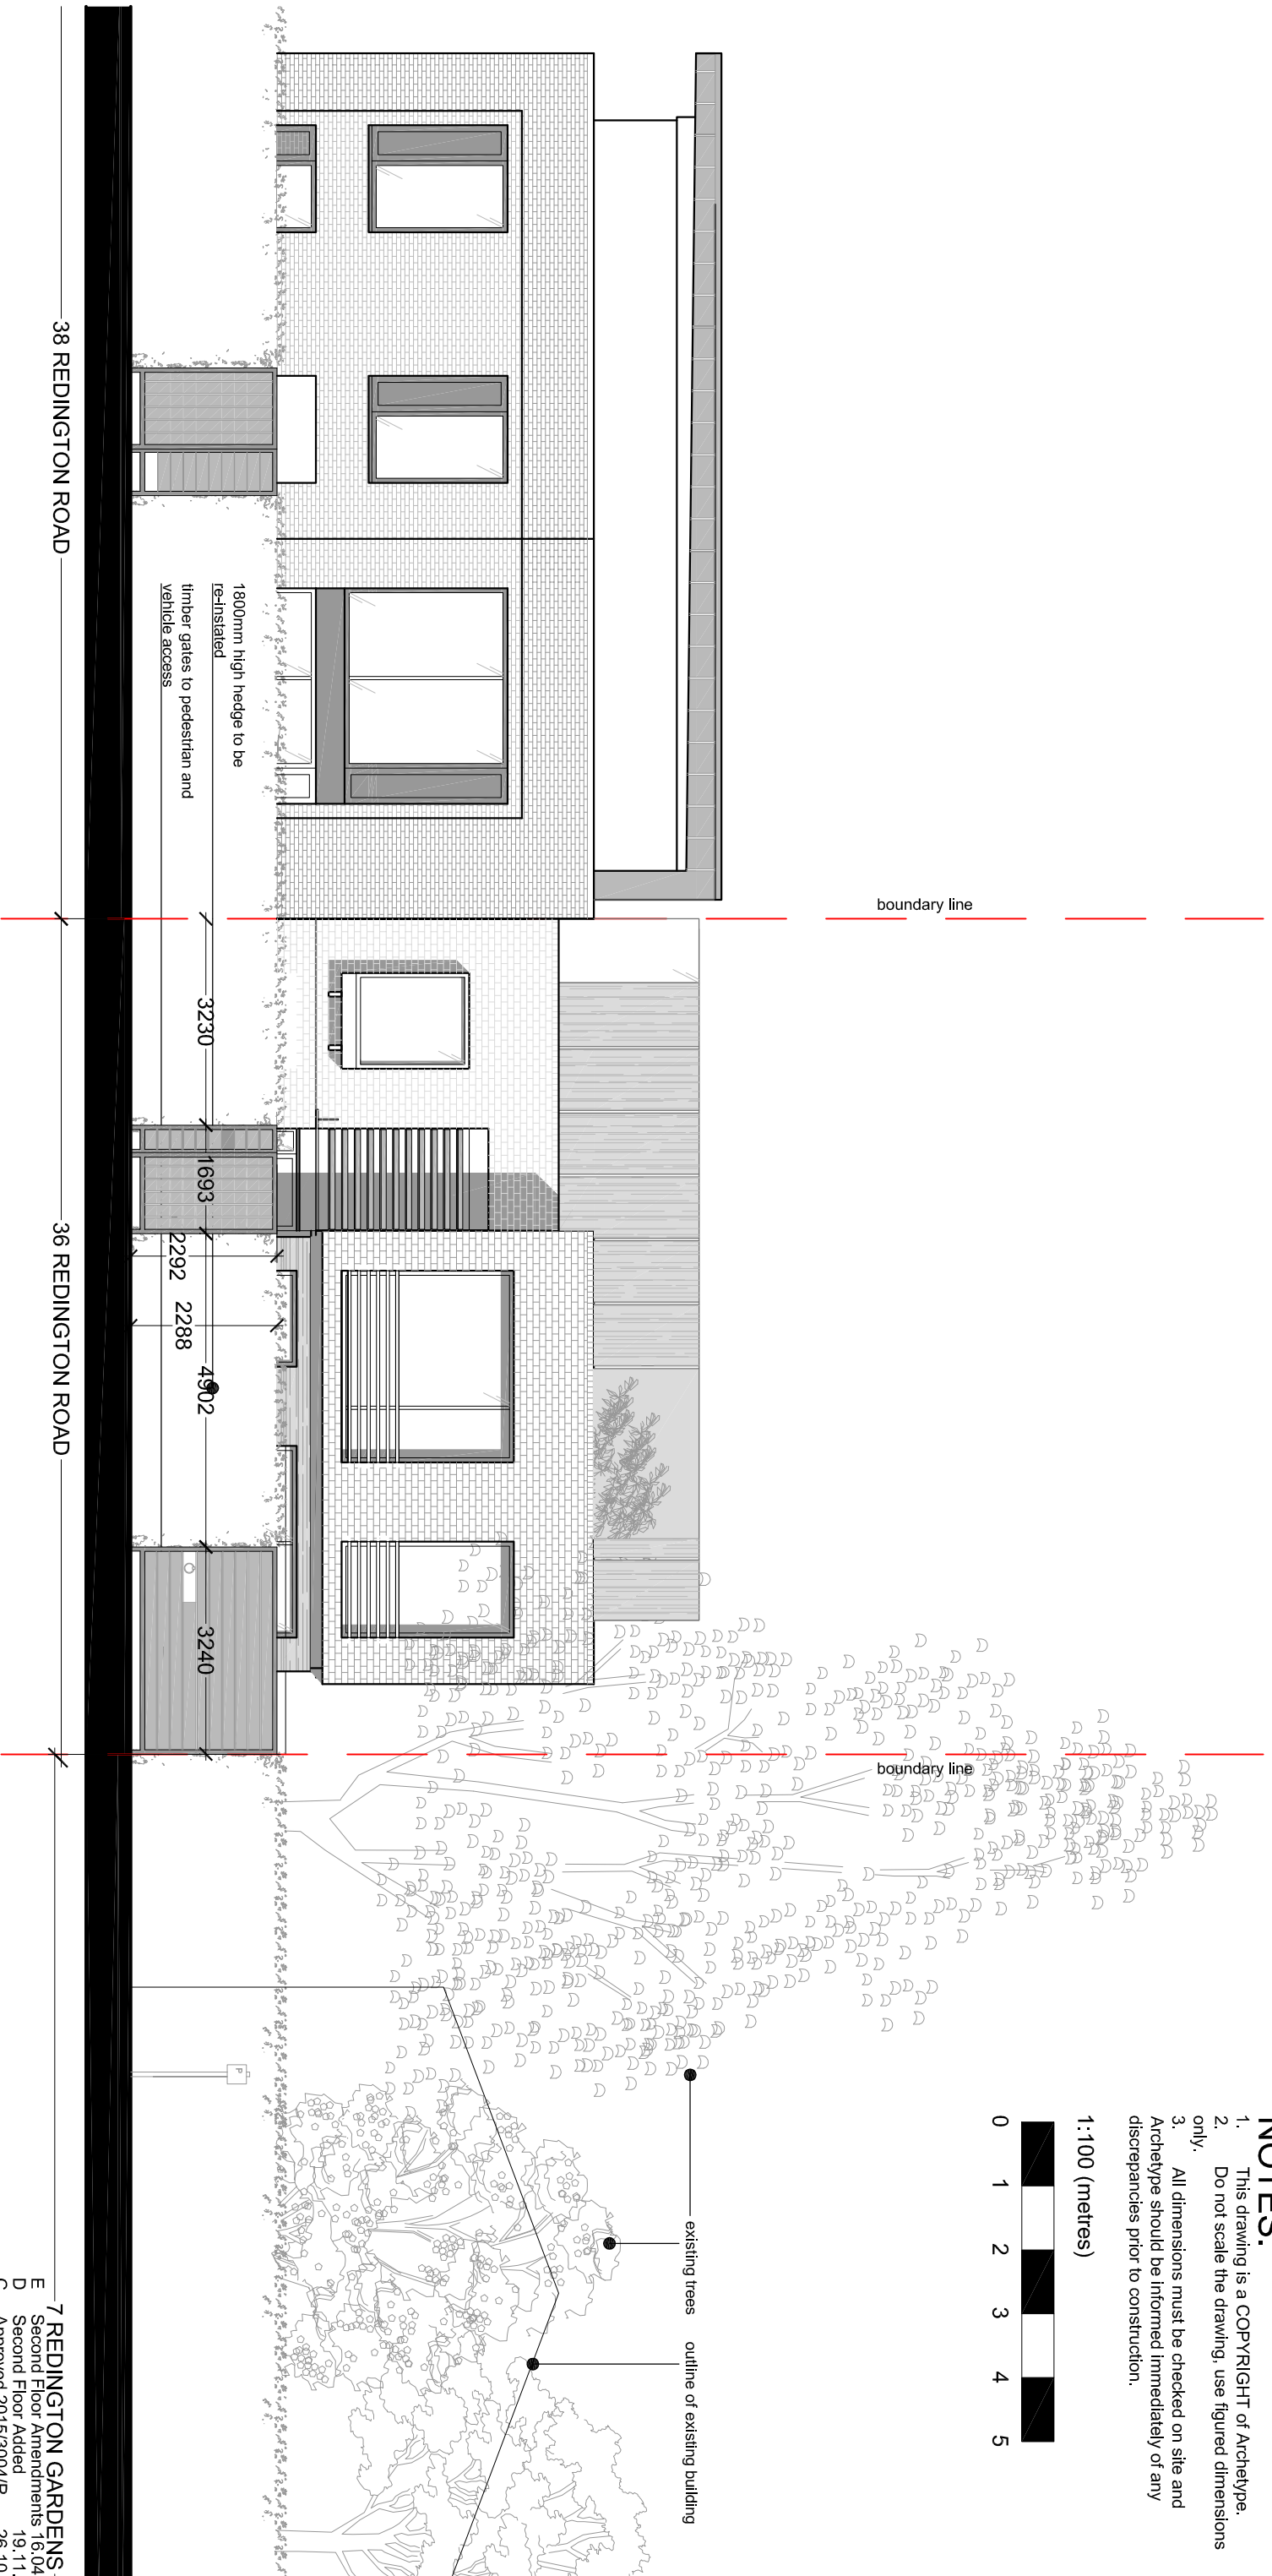


- NOTES:**
1. This drawing is a COPYRIGHT of Archetype.
 2. Do not scale the drawing, use figured dimensions only.
 3. All dimensions must be checked on site and Archetype should be informed immediately of any discrepancies prior to construction.

1:100 (metres)

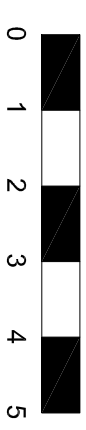

REDINGTON ROAD STREET SCAPE

Archetype
Architects Planners Designers
121 Gloucester Place London W1U 6JY
Tel: 020 7486 3888 Fax: 020 7486 3888
Email: info@archetype.org.uk
Web: www.archetype.org.uk

Project:	36 REDINGTON ROAD LONDON, NW3 7RT
Drawing Title:	PROPOSED STREET SCAPE

Drawn: MS	Approve: LP	Scale: 1:100	Date: APRIL 15
Drawing No:	1048 (10) 05	Revision:	E

CAD Ref.

Revision	Description	Date
E	Second Floor Amendments	16.04.19
D	Second Floor Added	19.11.18
C	Approved 2015/3004/IP	26.10.15

7 REDINGTON GARDENS —
Second Floor Amendments 16.04.19
Second Floor Added 19.11.18
Approved 2015/3004/IP 26.10.15

38 REDINGTON ROAD

36 REDINGTON ROAD