



NOTES:

1. This drawing is a COPYRIGHT of Archetype.
2. Do not scale the drawing, use figured dimensions only.
3. All dimensions must be checked on site and Archetype should be informed immediately of any discrepancies prior to construction.

1:200 (metres)

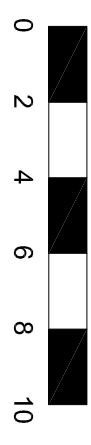

NOTE: Assumed levels for neighbouring property taken from approved planning drawings (Camden Council Planning Ref: 2009/5829/P)

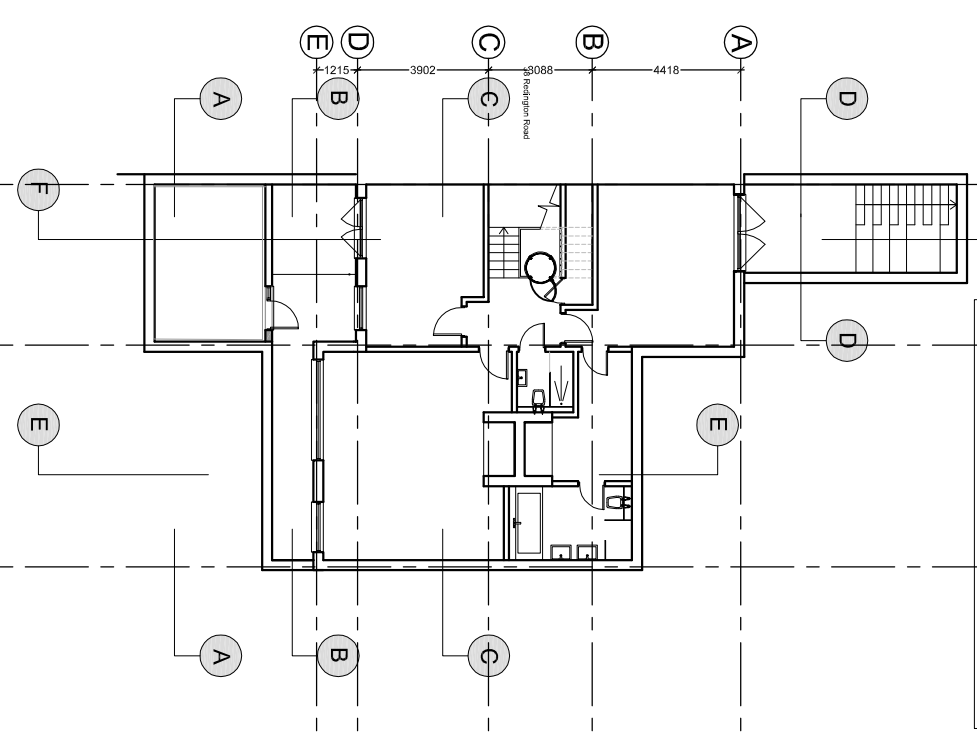

Revision	Description	Date
H	Second floor amendments	16.04.19
G	Second floor added	19.11.18
F	Approved - 2015/3004/P	19.05.18

Archetype
Architects Planners Designers


36 REDINGTON ROAD
LONDON, NW3 7RT

Project: 36 REDINGTON ROAD
LONDON, NW3 7RT


Drawing Title: PROPOSED SECTIONS
SECTION A, B, C, D

Drawn: IHS	Approved: IHP	Scale: 1:800	Date: APRIL '19
Drawing No. 1048 (10) 09	Revision: H		


SECTION A-A

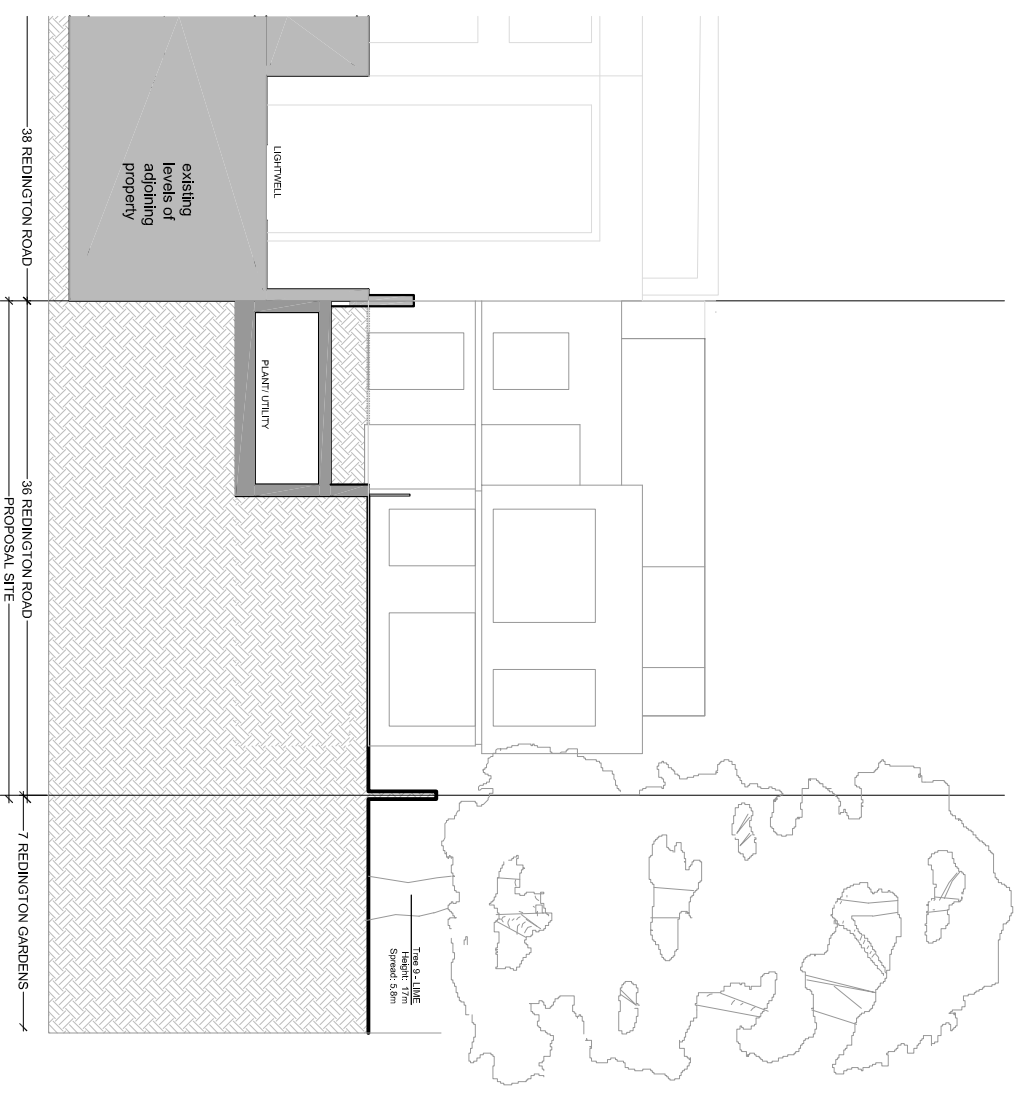

SECTION C-C

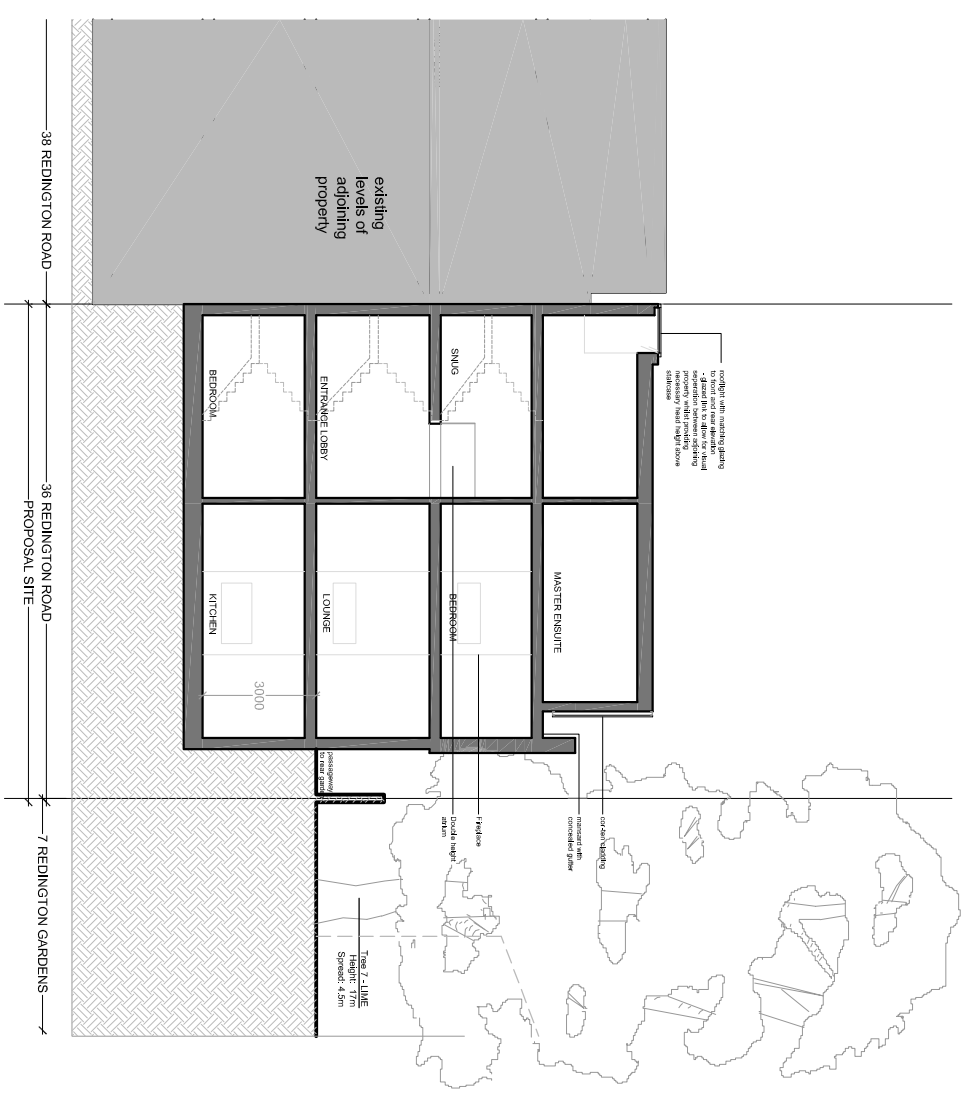

SECTION B-B

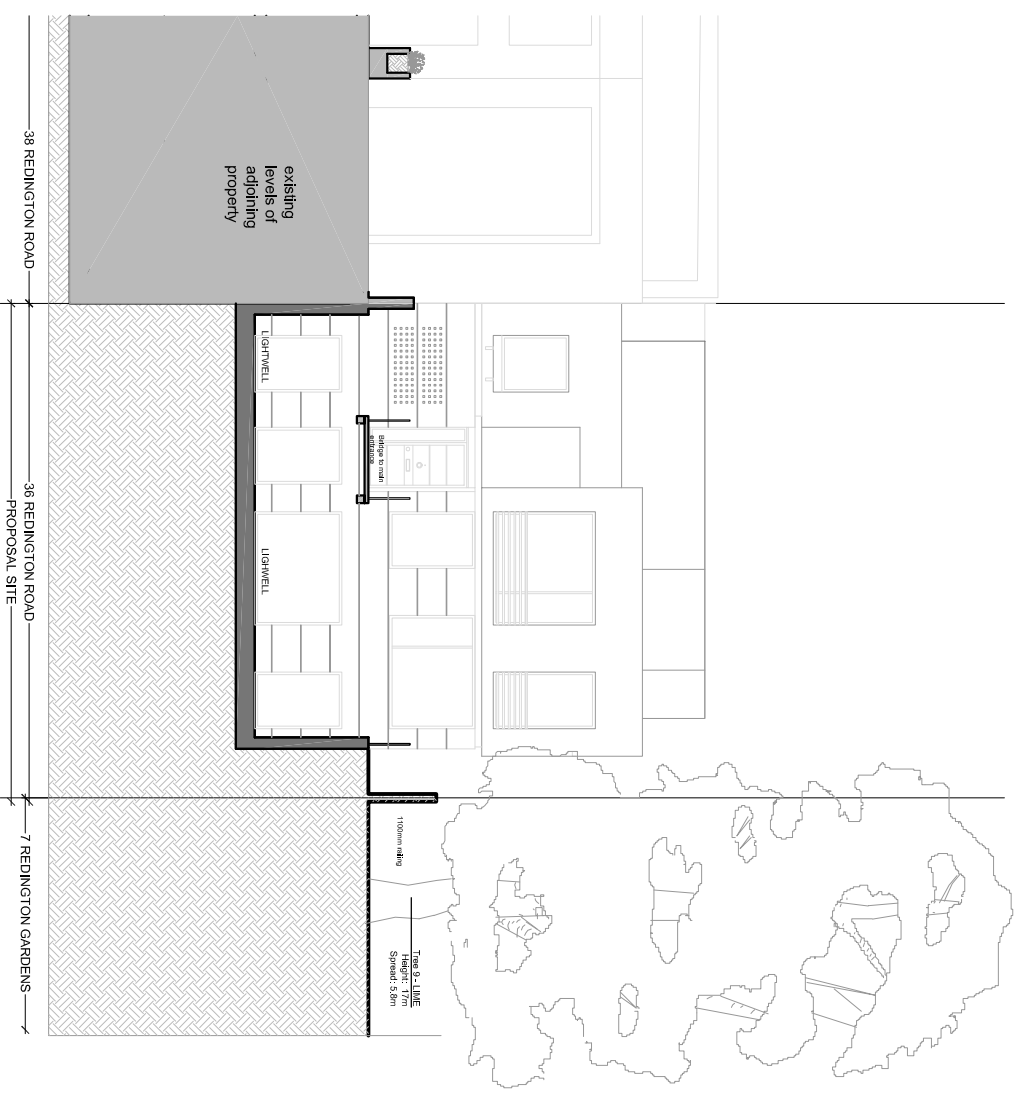

SECTION D-D

