




- NOTES:**
1. This drawing is a COPYRIGHT of Archetype.
 2. Do not scale the drawing, use figured dimensions only.
 3. All dimensions must be checked on site and Archetype should be informed immediately of any discrepancies prior to construction.
- 1:200 (metres)

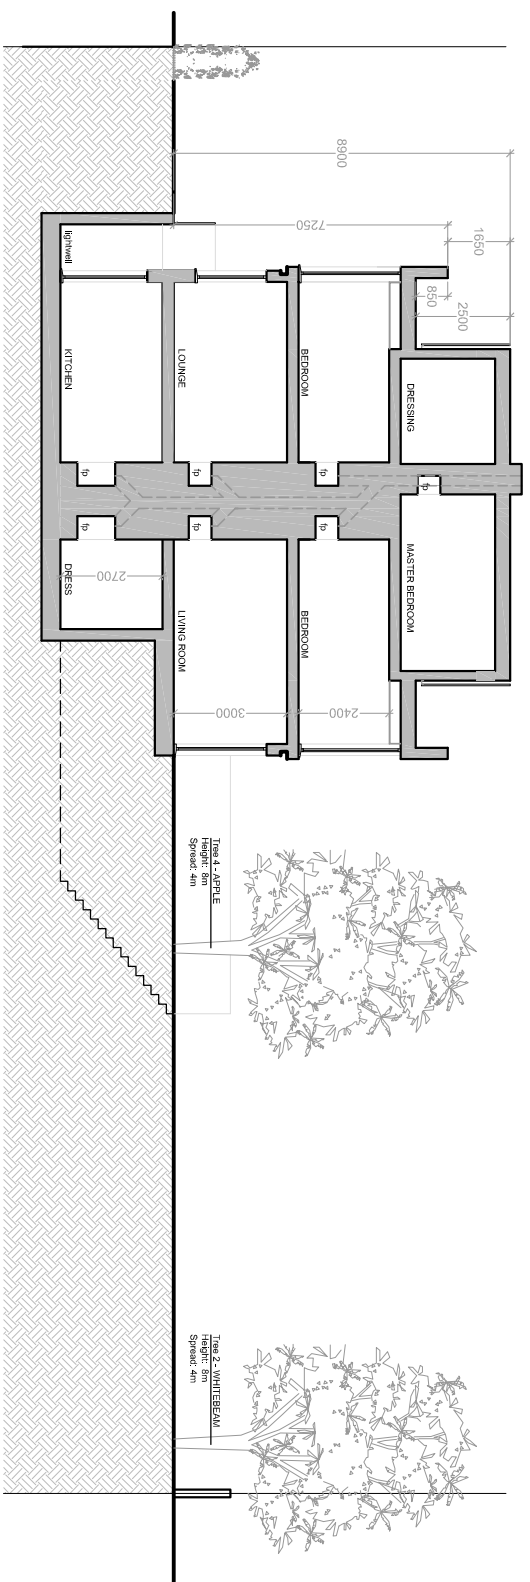

SECTION E-E

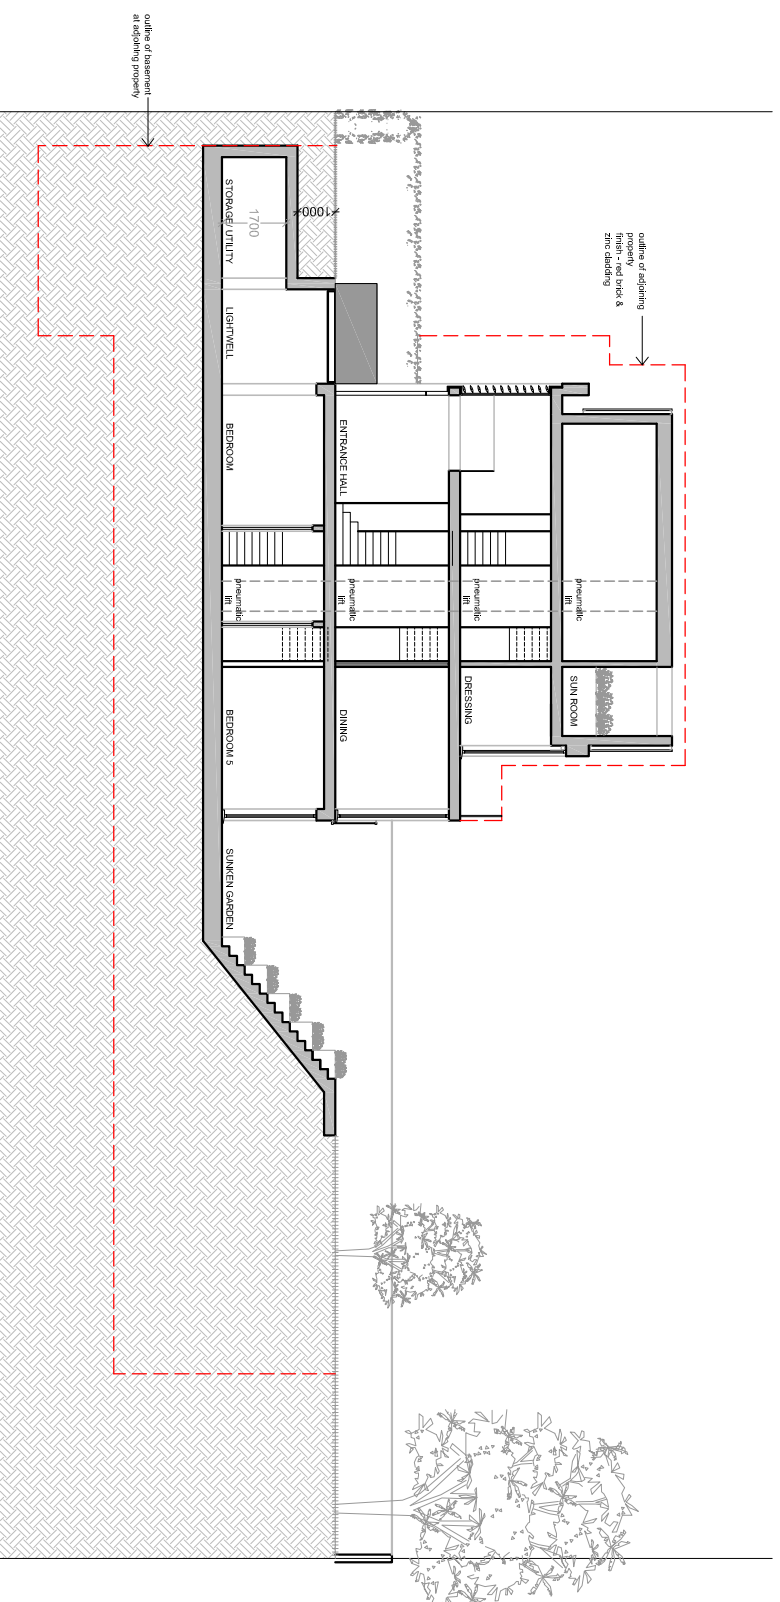

SECTION F-F

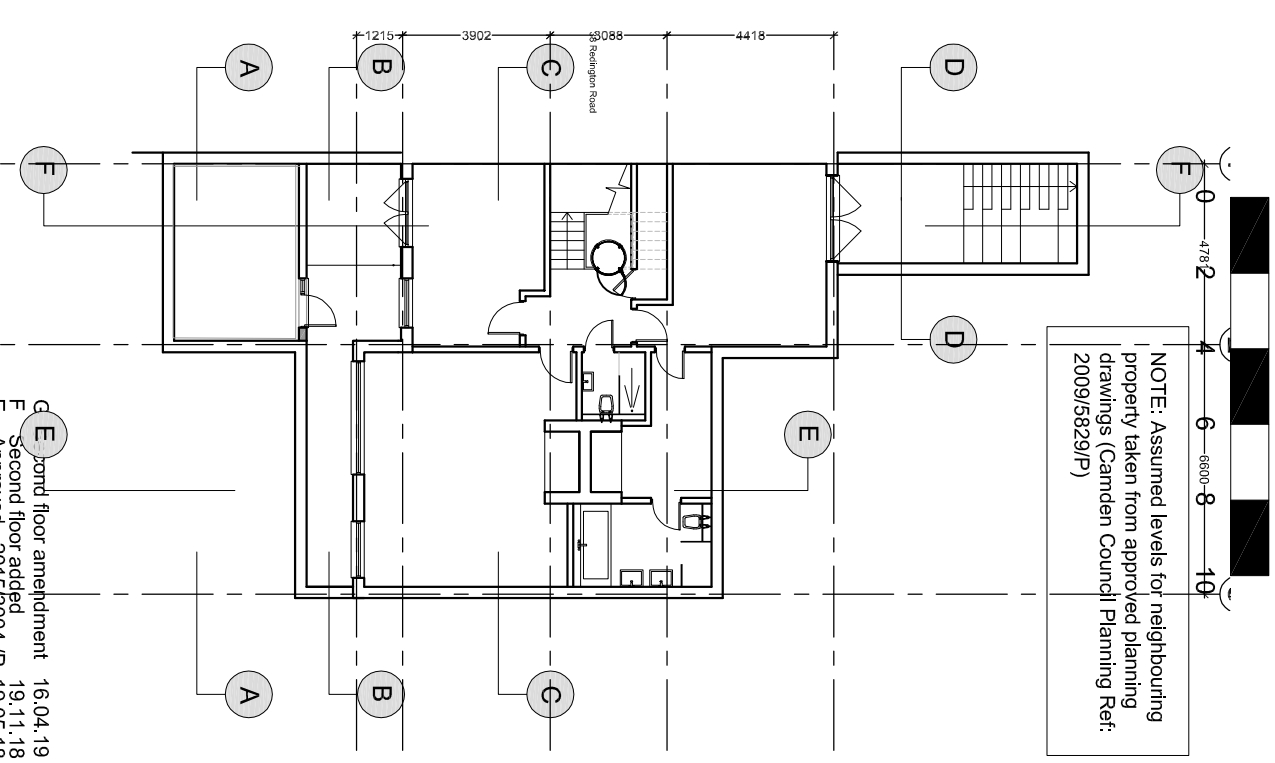

Archetype

Architects Planners Designers

171 Goswell Road, London, N1C 8JF
 Tel: 020 7486 3886 Fax: 020 7486 3888
 e-mail: arch@archetype.org.uk
 Web: www.archetype.org.uk

Project: 36 REDINGTON ROAD

LONDON, NW3 7RT

Drawing Title: PROPOSED SECTIONS
 SECTION E-F

Drawn: IBS Approver: LHP Scale: 1/800 Date: APRIL 19

Drawing No. 1048 (10) 10 Revison: G

CAD Ref: