

PROPOSED ELEVATION A

NOTES: (GREEN RETREAT SPECIFICATIONS)


FLOOR: 80mm INTERLOCKING INSULATED FLOOR PANELS SIT ON TOP OF CONCRETE PILE FOUNDATION

DOORS / WINDOWS: DOOR & WINDOW FRAMES, BLACK POWDER COATED ALUMINIUM FITTED WITH PILKINGTON GLASS

WALLS: TIMBER FRAME (TANALISED) WITH 50mm ROCKWOOL INSULATED CAVITY INCORPORATING BREATHABLE FOILED PHOTON WRAP. INTERNAL HIGH DENSITY PARTICLE BOARD WITH WASHABLE SURFACE (MAY BE PLASTERED)

COMPOSITE SLATTED VERTICAL CLADDING TO FRONT (A) ELEVATION SHIPLAP T & G CLADDING CONSTRUCTED IN REDWOOD TO REAR (B) AND SIDE (C & D) ELEVATIONS

ROOF: KINGSPAN 90mm THICK INSULATED COMPOSITE PANELS

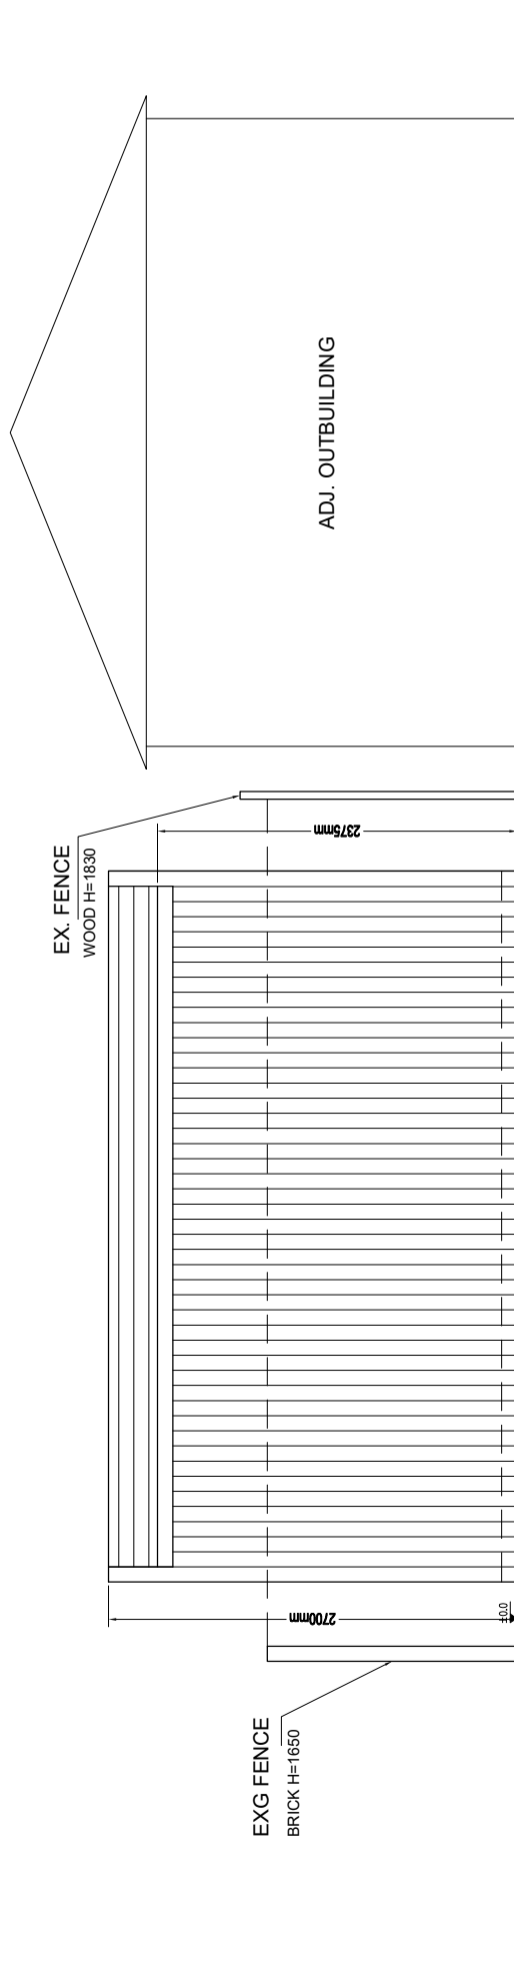

PROPOSED ELEVATION B

REV B: BUILDING HEIGHT AMENDED

