


EXISTING SECTION D-D 1:50@A3

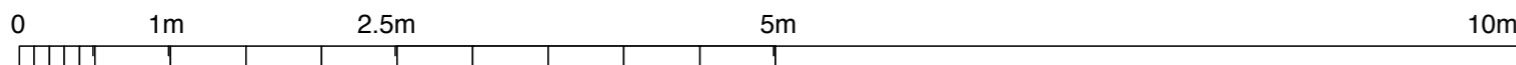

EXISTING  
SECTION D-D  
51 Spencer Rise NW5 1AR

drawing ref: **SPR 121E**

Scale: **1:50@A3**

The Jounetsu Creator Ltd (Architectural Designer)  
www.thejounetsucreator.com