


EXISTING SECTION E-E 1:50@A3

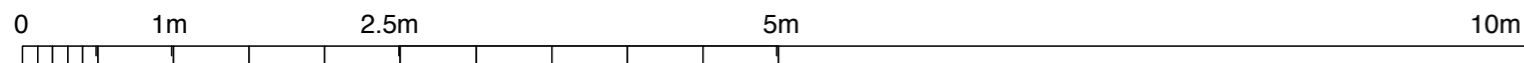

EXISTING SECTION E-E 51 Spencer Rise NW5 1AR	drawing ref: SPR 122E	scale: 1:50@A3	
	<small>revision</small>	<small>date</small>	<small>design/drawn by</small>
	<small>The Jounetsu Creator Ltd (Architectural Designer)</small> <small>www.thejounetsucreator.com</small>		