



- NOTES**
1. Do not scale this drawing
 2. Drawing only to be used for the status indicated
 3. Drawing to be read in conjunction with relevant architectural and structural drawings and specifications
 4. Refer to architectural drawings for setting out of all plant & equipment

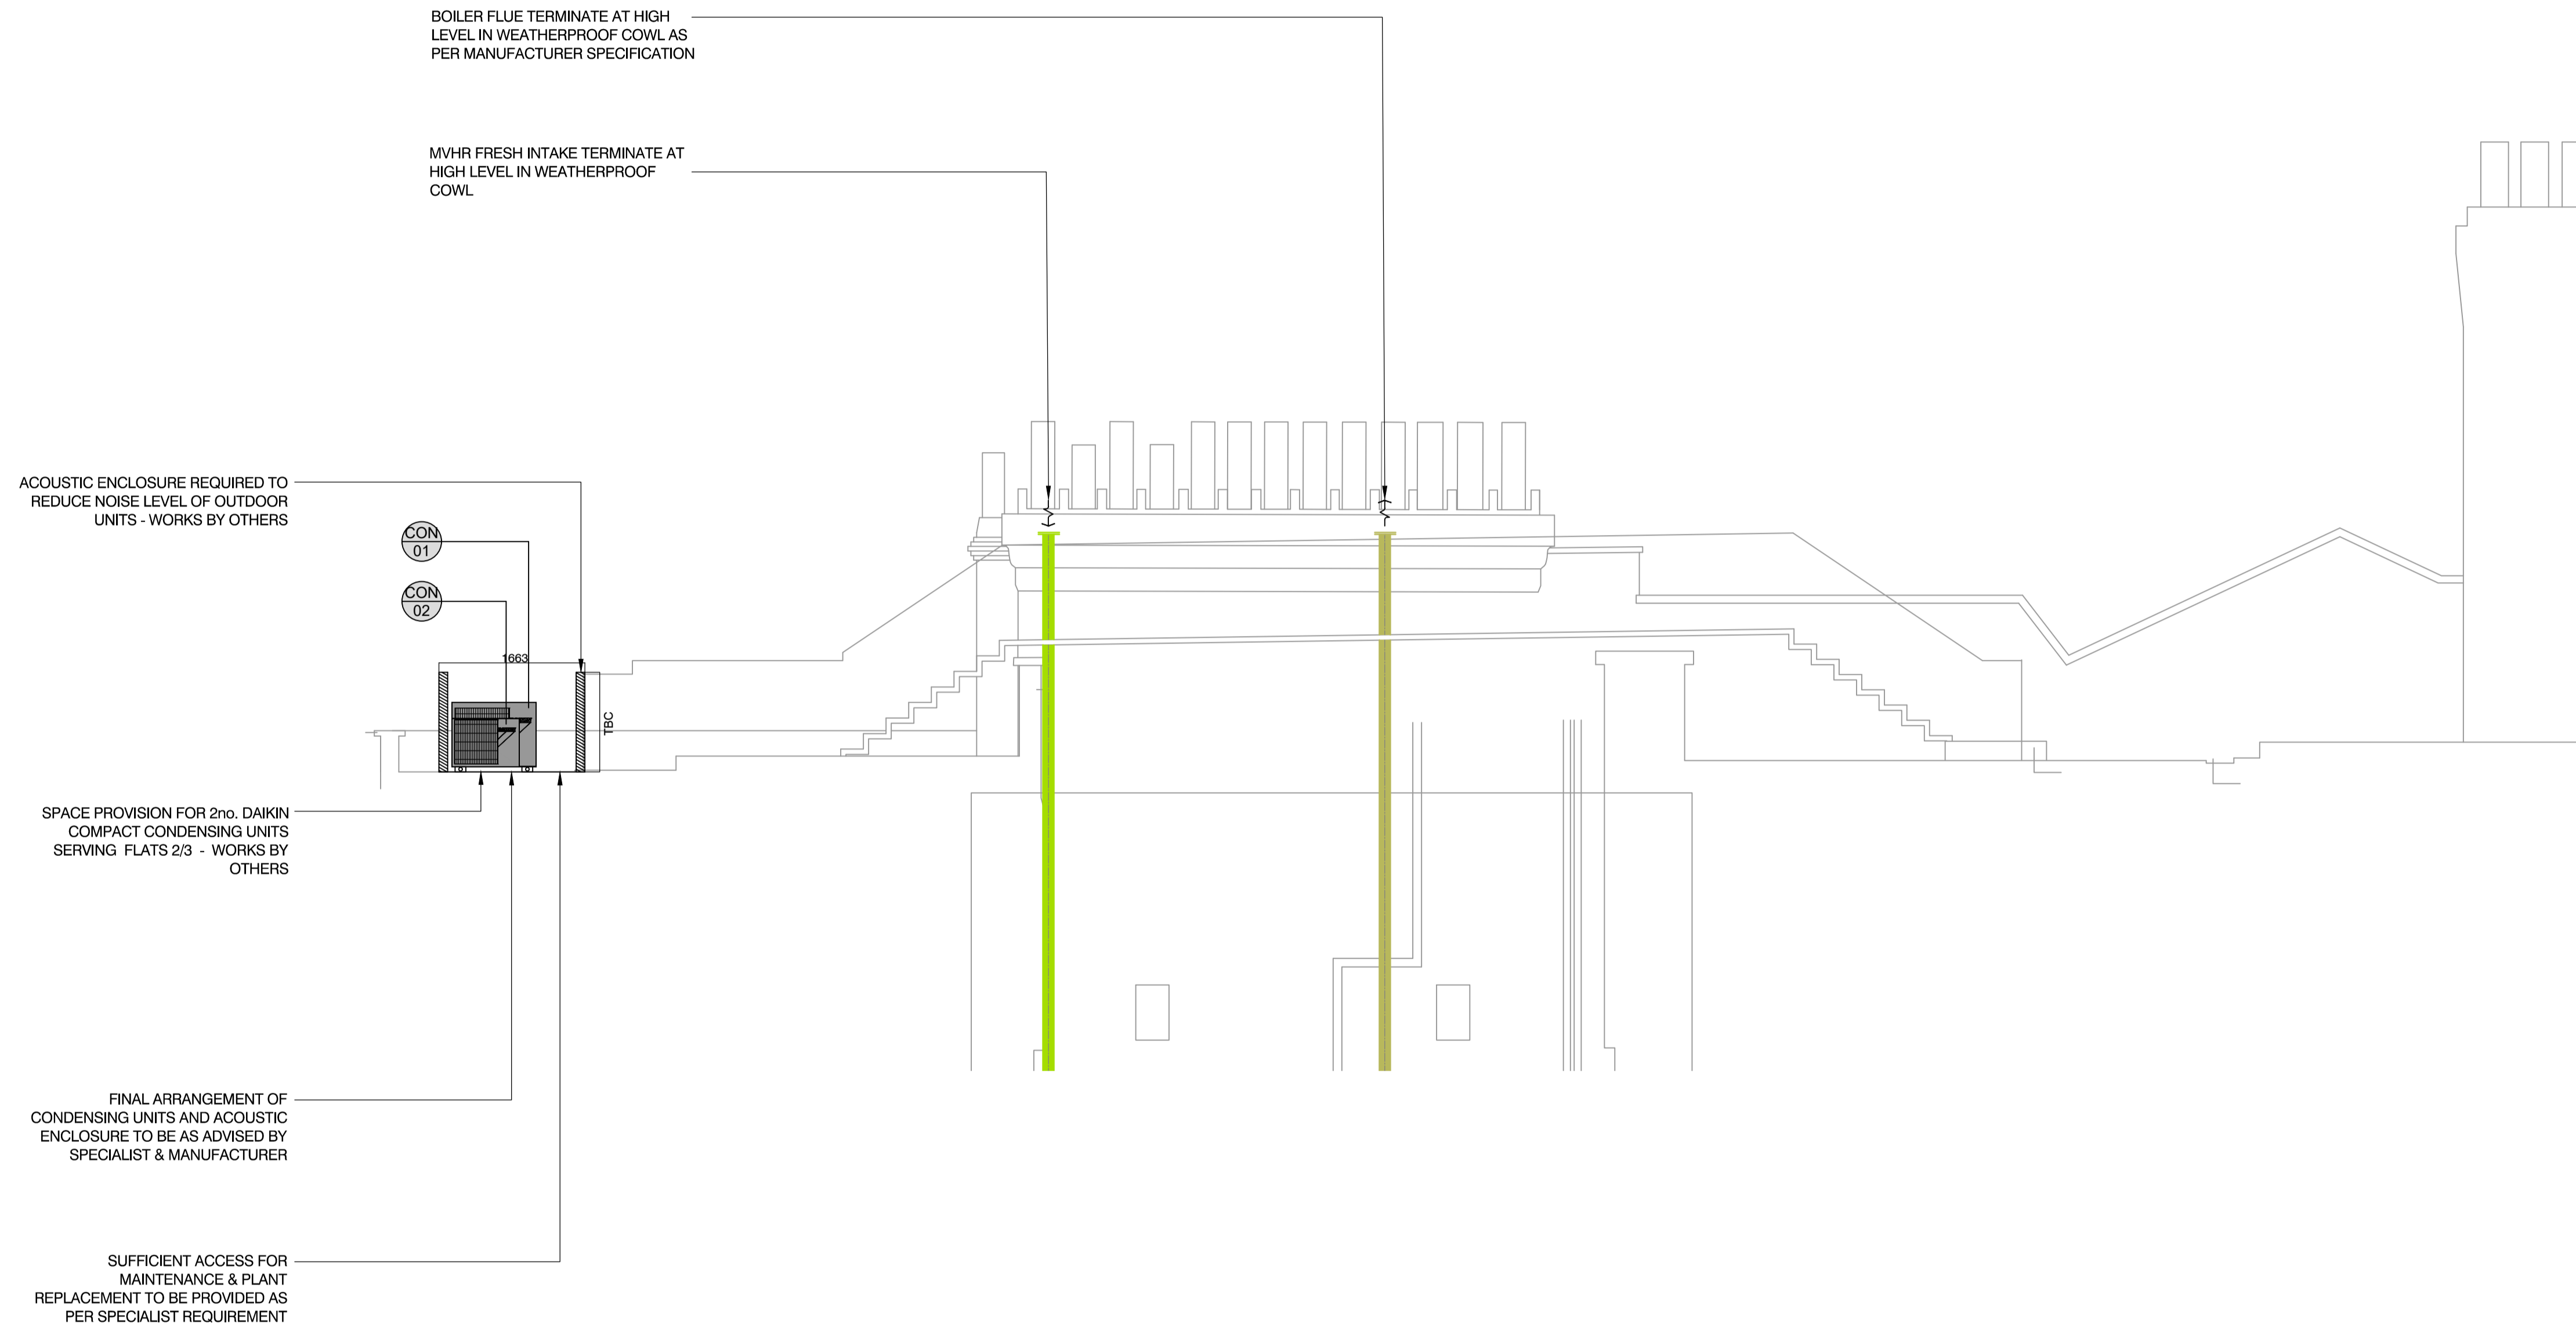

Scale Bar 1:50 A1 - metres

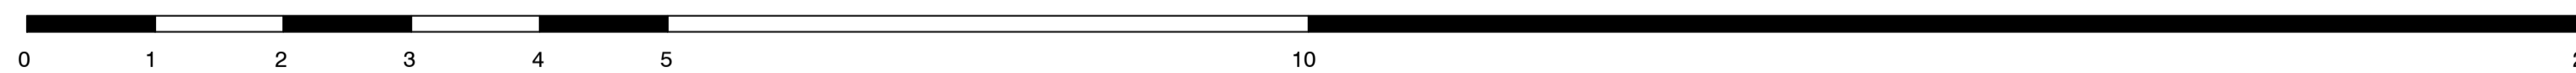


01 Tender Addendum 26/03/19
Tender 01/02/19
NO. REVISION DATE

DRAWING STATUS

TENDER

LOCATION PLAN

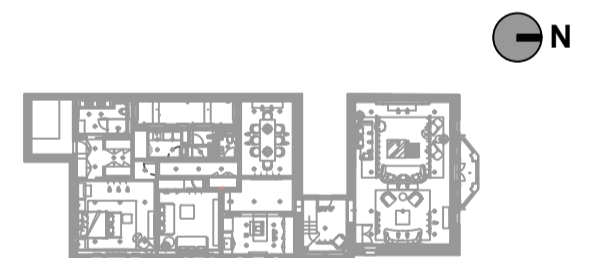

INTEGRATION
3-5 SPAFIELD STREET
LONDON EC1R 4GB
+44 (0)20 7183 8610
INTEGRATIONUK.COM

CLIENT
VAMA SUNDARI INVESTMENTS LIMITED
Flat 5, 10 Cambridge Gate,
London,
NW1 4JX

ARCHITECT
WOW ARCHITECTS
380 Jalan Besar 13-08
Arc 380 Singapore
209000

PROJECT
FLAT 5, 10 CAMBRIDGE GATE
London,
NW1 4JX

TITLE
MECHANICAL SERVICES
Air Conditioning - Roof Elevation

DATE	SCALE	SIZE
January 2019	1:50	A1

DRAWING NO.	REV.
531 - M - 1410	01