



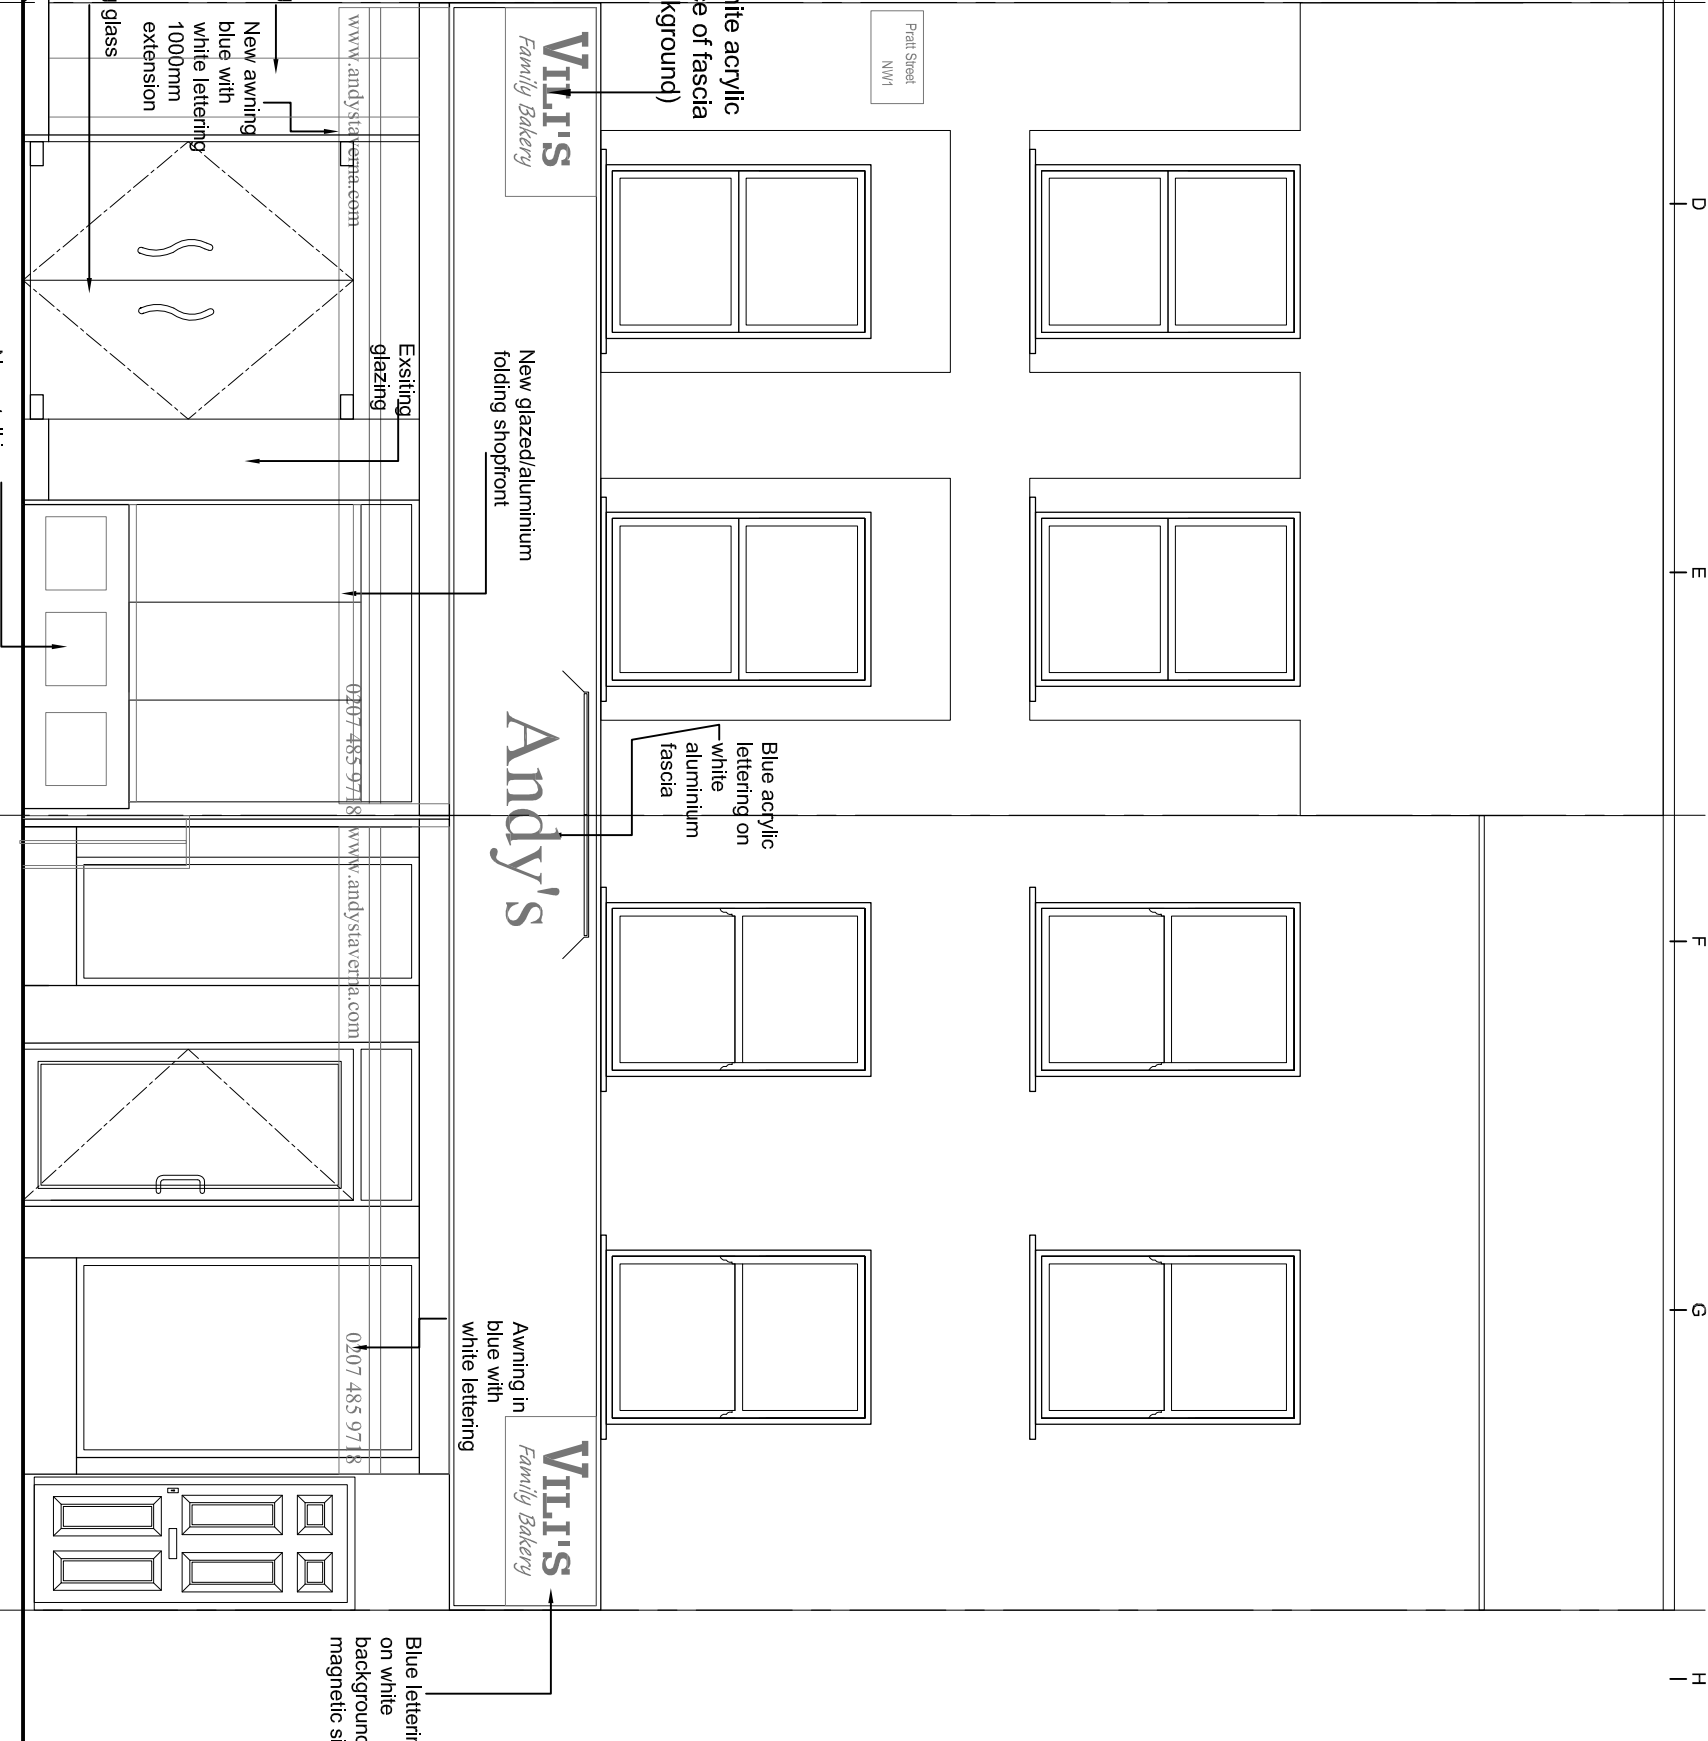

4A PROPOSED ELEVATION (BAYHAM STREET)

SCALE 1:50

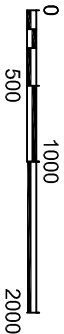

4D PROPOSED ELEVATION (PRATT STREET)

SCALE 1:50



Title		Drawing Title		Project Number		Drawing Number	
KOUPPARIS ASSOCIATES		Proposed Elevations		18/0206		18-206-09	
0207 2676909/6874				1:50 (A3)		Rev. A	
Client		Rev Date		Date		Status	
21-23 Pratt Street, London, NW1 0BG		Description		10/09/18			
Andy's Restaurant		Rev By		16/04/19			
		Updated for Planning					
		NP					
		SK					