


Signage light with straight arm

Brass letter with stand off fixing

3.665m above the ground to the base of the sign

1 Entrance Elevation - Proposed
Scale: 1:20

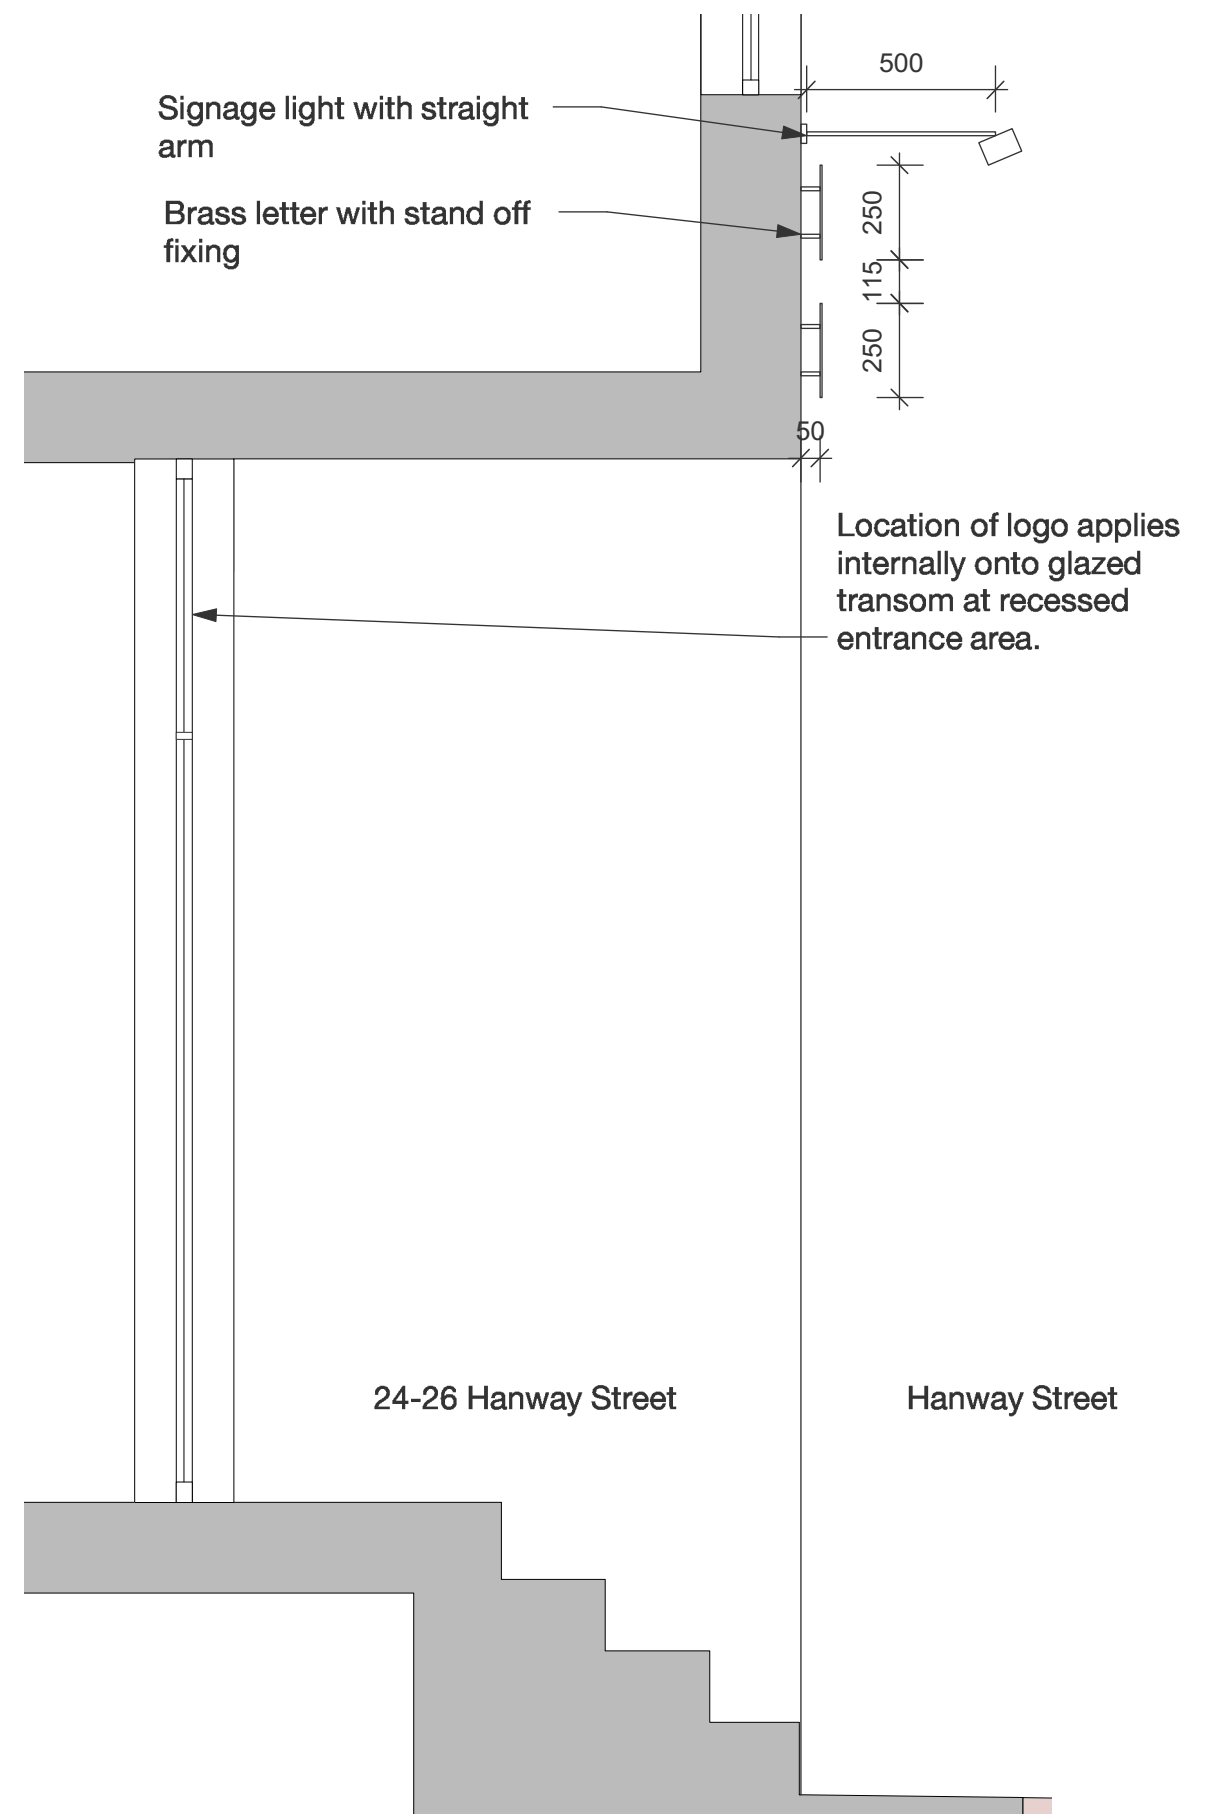

2 Entrance Section - Proposed
Scale: 1:20

