

11 PRIMROSE HILL ROAD

NO. 13



general notes:
Do Not Scale. All dimensions and conditions are to be checked on site prior to preparing drawings or commencing any work.
This drawing is the property of DBLO Associates Architects and protected by the Copyright, Designs and Patents Act, 1988

notes:

FOR PLANNING



key:

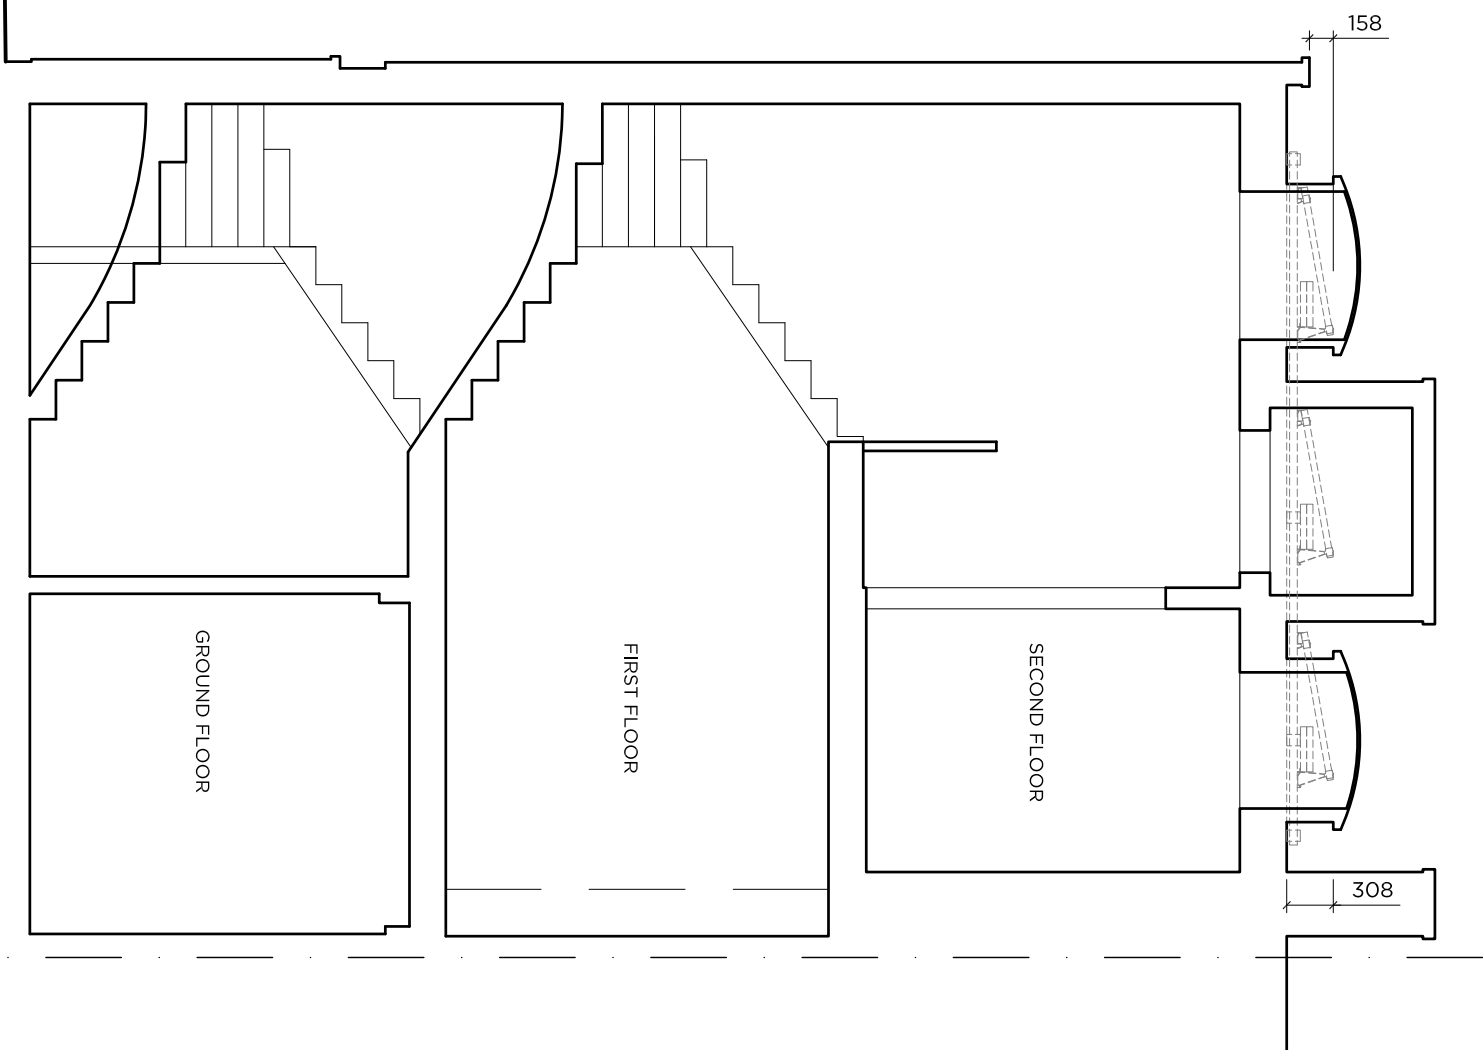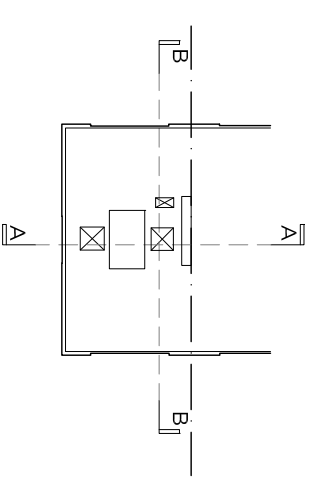

SECTION A-A 1:50

revisions: - - -

DBLO
ASSOCIATES
ARCHITECTS
227a Stephendale Road
London, SW6 2PR
t 020 7610 9333
w www.dblo.co.uk

project: 11 Primrose Hill Road
London, NW3 3DG
client: Chief Osoba
drawing no: 456-P-02-01
date: 12 Apr 2019
drawing title: PROPOSED SECTION A-A
scale: 1:50 @ A3
drawn by: DN
chd by: OO
rev: -