


general notes:
Do Not Scale. All dimensions and conditions are to be checked on site prior to preparing drawings or commencing any work.

This drawing is the property of DBLO Associates Architects and protected by the Copyright, Designs and Patents Act, 1988


notes:

FOR PLANNING

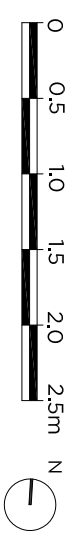

key:

*Proposed photovoltaic solar panels are:
EAGLE 60P Poly Crystalline Module
260-280 Watt
(Product specification attached in the Design and access statement)

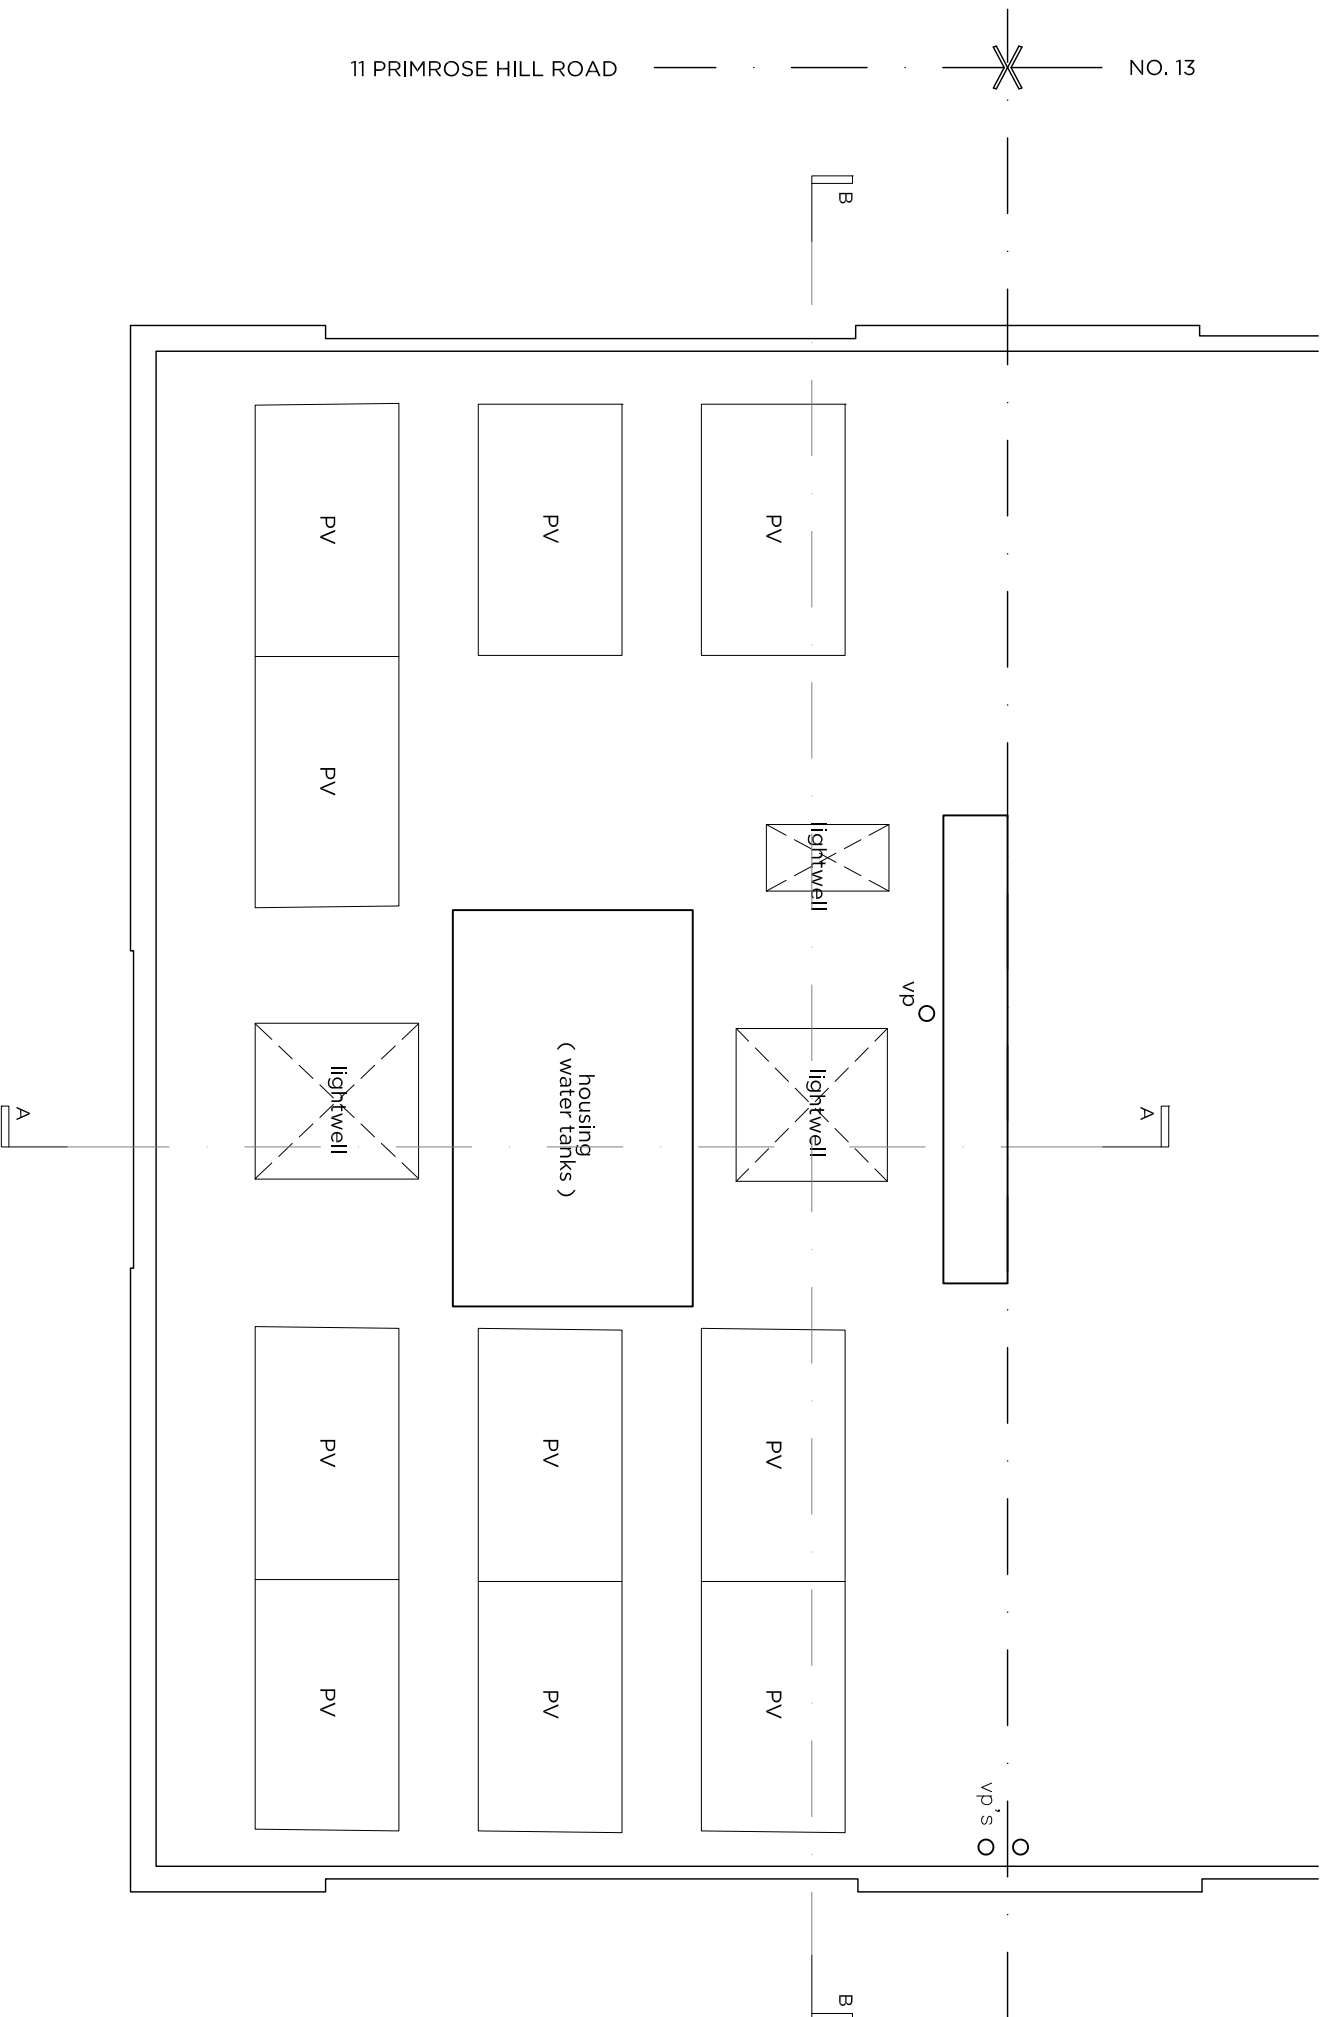

ROOF PLAN 1:50

revisions: - - -