


DETAIL A

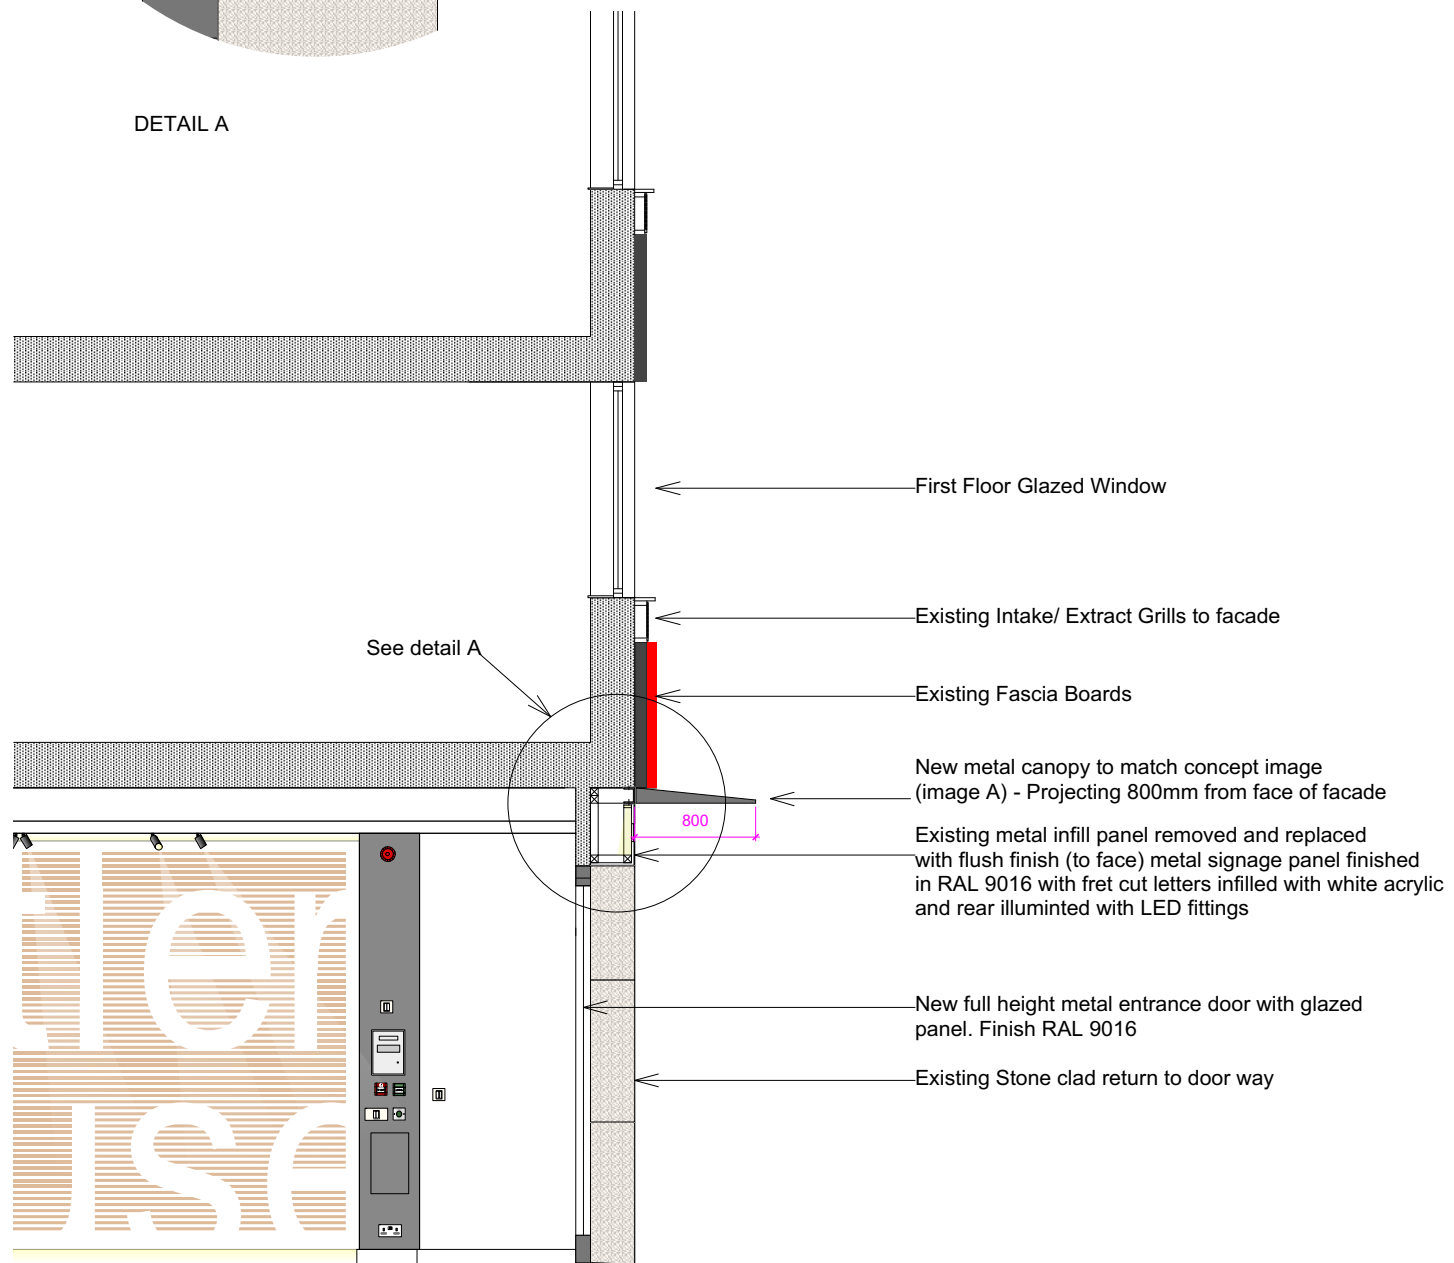

SECTION THRU EXTERNAL DOOR



Concept if New Canopy over Door (Image A)

Site Measurements not to be taken from drawings.  
Contractor to confirm all dimensions.  
HHD not liable for seeking relevant planning authority permissions (including LBC) unless specifically directed by the client

- 12.04.19 First Issue JB

| No. | Date | Revisions / Submissions | Revised by |
|-----|------|-------------------------|------------|
|-----|------|-------------------------|------------|



HamburyHirdDesign

Design Firm  
**HamburyHird Design Ltd.**  
 50-52 Wellsway  
 Bath  
 BA2 4SA  
 Telephone: 01225 336004

Stage  
**Planning**

Project Title  
**Butler House, 177-178 Tottenham Court Road**  
 London, W1

Drawing Title  
**Proposed External Canopy**

|                 |            |        |
|-----------------|------------|--------|
| Project Manager | Project ID | 232.03 |
|-----------------|------------|--------|

|          |  |
|----------|--|
| Drawn By | CAD File Name  |
| JB       | 232.03.211 Proposed External Facade -Butler House 177-178 Tottenham Court Road.vwx |

|             |             |
|-------------|-------------|
| Reviewed By | Drawing No. |
| RH          | 232.03.330  |

|      |          |
|------|----------|
| Date | FEB 2019 |
|------|----------|

|       |           |
|-------|-----------|
| Scale | 1:50 @ A3 |
|-------|-----------|

**Proposed External Canopy**  
 Butler House, 177-178 Tottenham Court Road  
 1:50 @ A3