

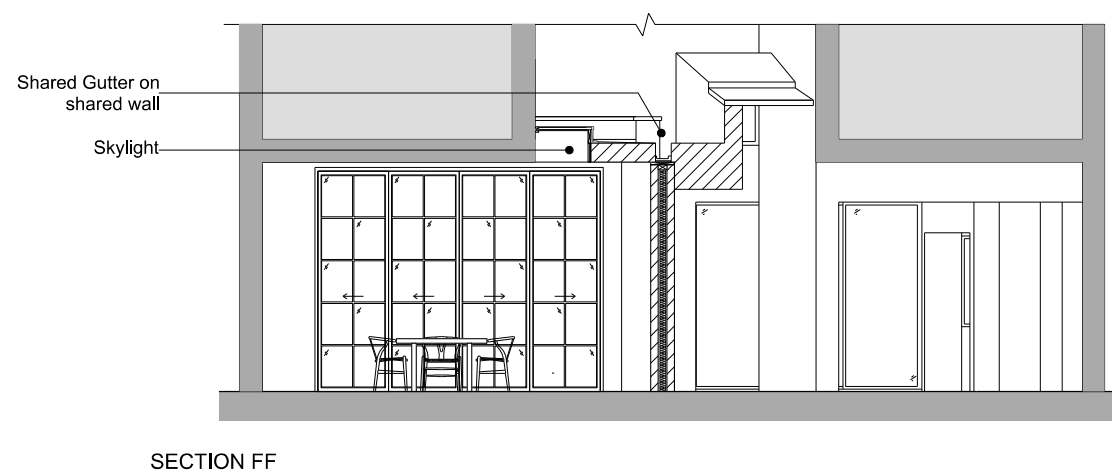


AS PROPOSED

Rev.	Date	By	Description	Do not scale from this drawing All dimensions to be checked on site Notify the Architect immediately of any discrepancies This drawing remains the copyright of the Architect			JOB NO.	NO.	REV
F	06.02.19	RW (AAB)	Revisions to rear extension of no. 28	AAB architects Studio 9, Bickerton House, 25 Bickerton Road, London N19 5JT Tel 020 7281 8955 mail@aabarchitects.co.uk www.aabarchitects.co.uk			P873	PL401	F
				28 HEATH HURST ROAD, LONDON NW3 DRAWING : PROPOSED GROUND FLOOR LEVEL SCALE : 1:100 at A3 DATE : 07.02.19					

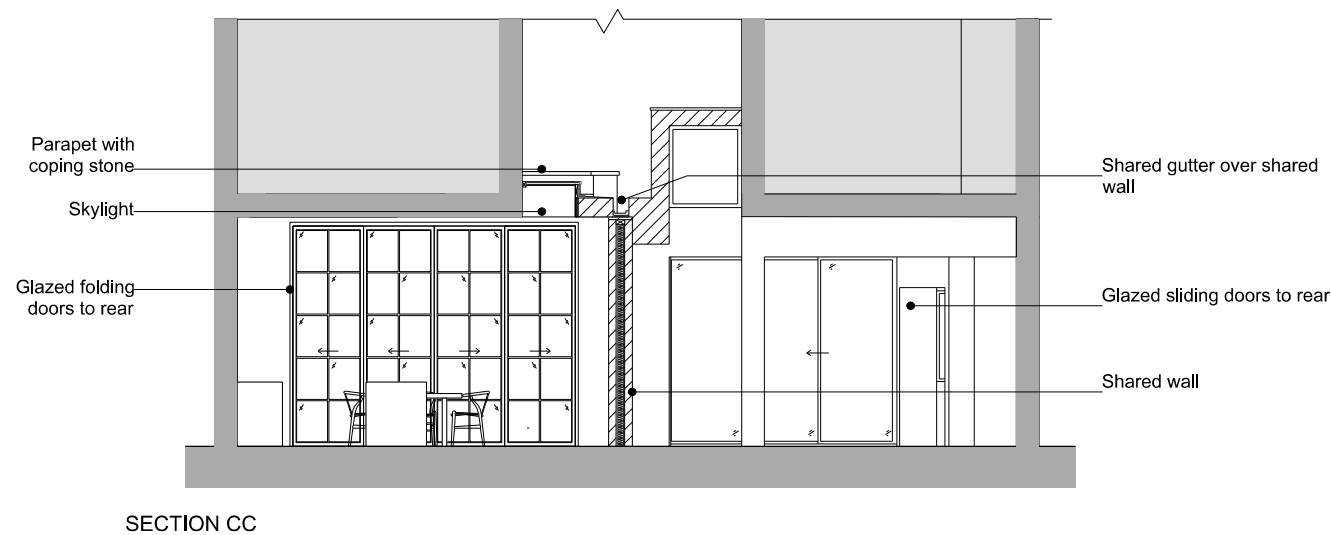


Rev.	Date	By	Description	Do not scale from this drawing All dimensions to be checked on site Notify the Architect immediately of any discrepancies This drawing remains the copyright of the Architect AAB architects Studio 9, Bickerton House, 25 Bickerton Road, London N19 5JT Tel 020 7281 8955 mail@aabarchitects.co.uk www.aabarchitects.co.uk			
G	06.02.19	RW (AAB)	Revisions to rear extension of no. 28	28 HEATH HURST ROAD, LONDON NW3 DRAWING : PROPOSED REAR ELEVATION SCALE : 1:100 at A3 DATE : 16.04.19			
H	16.04.19	RW (AAB)	Timber cladding specification				
				JOB NO. NO. REV			
				P873 PL407 H			

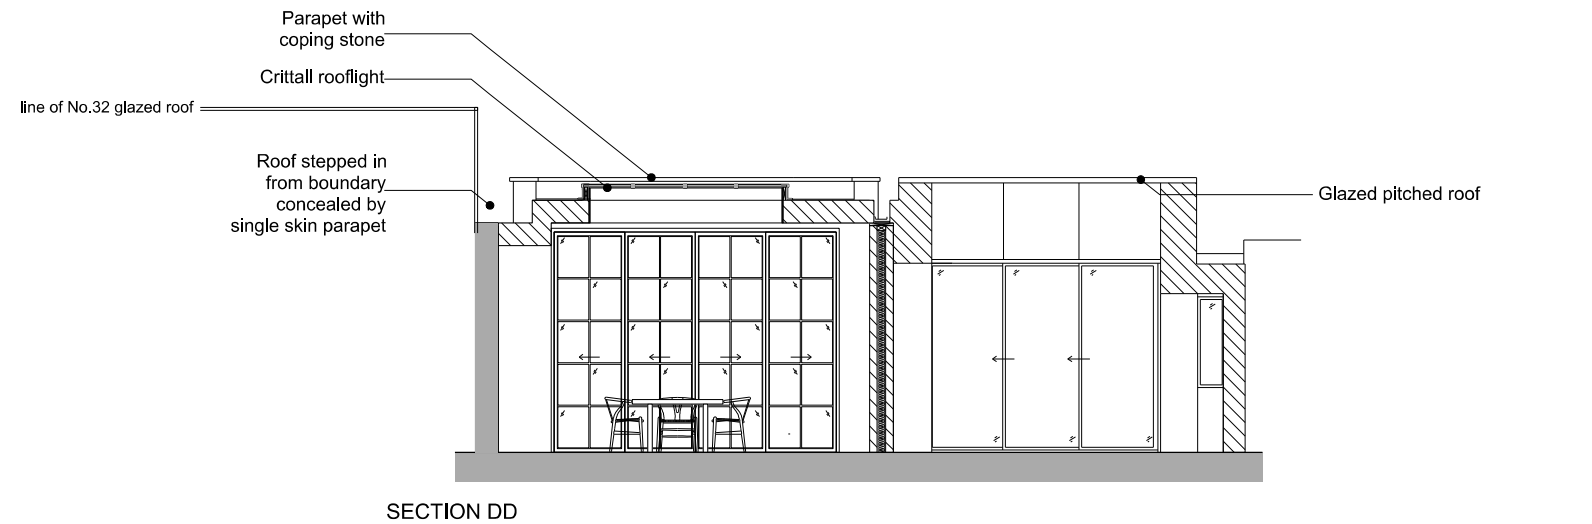

AS PROPOSED

Rev.	Date	By	Description	Do not scale from this drawing All dimensions to be checked on site Notify the Architect immediately of any discrepancies This drawing remains the copyright of the Architect AAB architects Studio 9, Bickerton House, 25 Bickerton Road, London N19 5JT Tel 020 7281 8955 mail@aabarchitects.co.uk www.aabarchitects.co.uk			JOB NO.	NO.	REV
G	06.02.19	RW (AAB)	Revisions to rear extension of no. 28				P873	PL409	G
				28 HEATH HURST ROAD, LONDON NW3 DRAWING : PROPOSED SECTION CC DD FF SCALE : 1:100 at A3 DATE : 07.02.19					

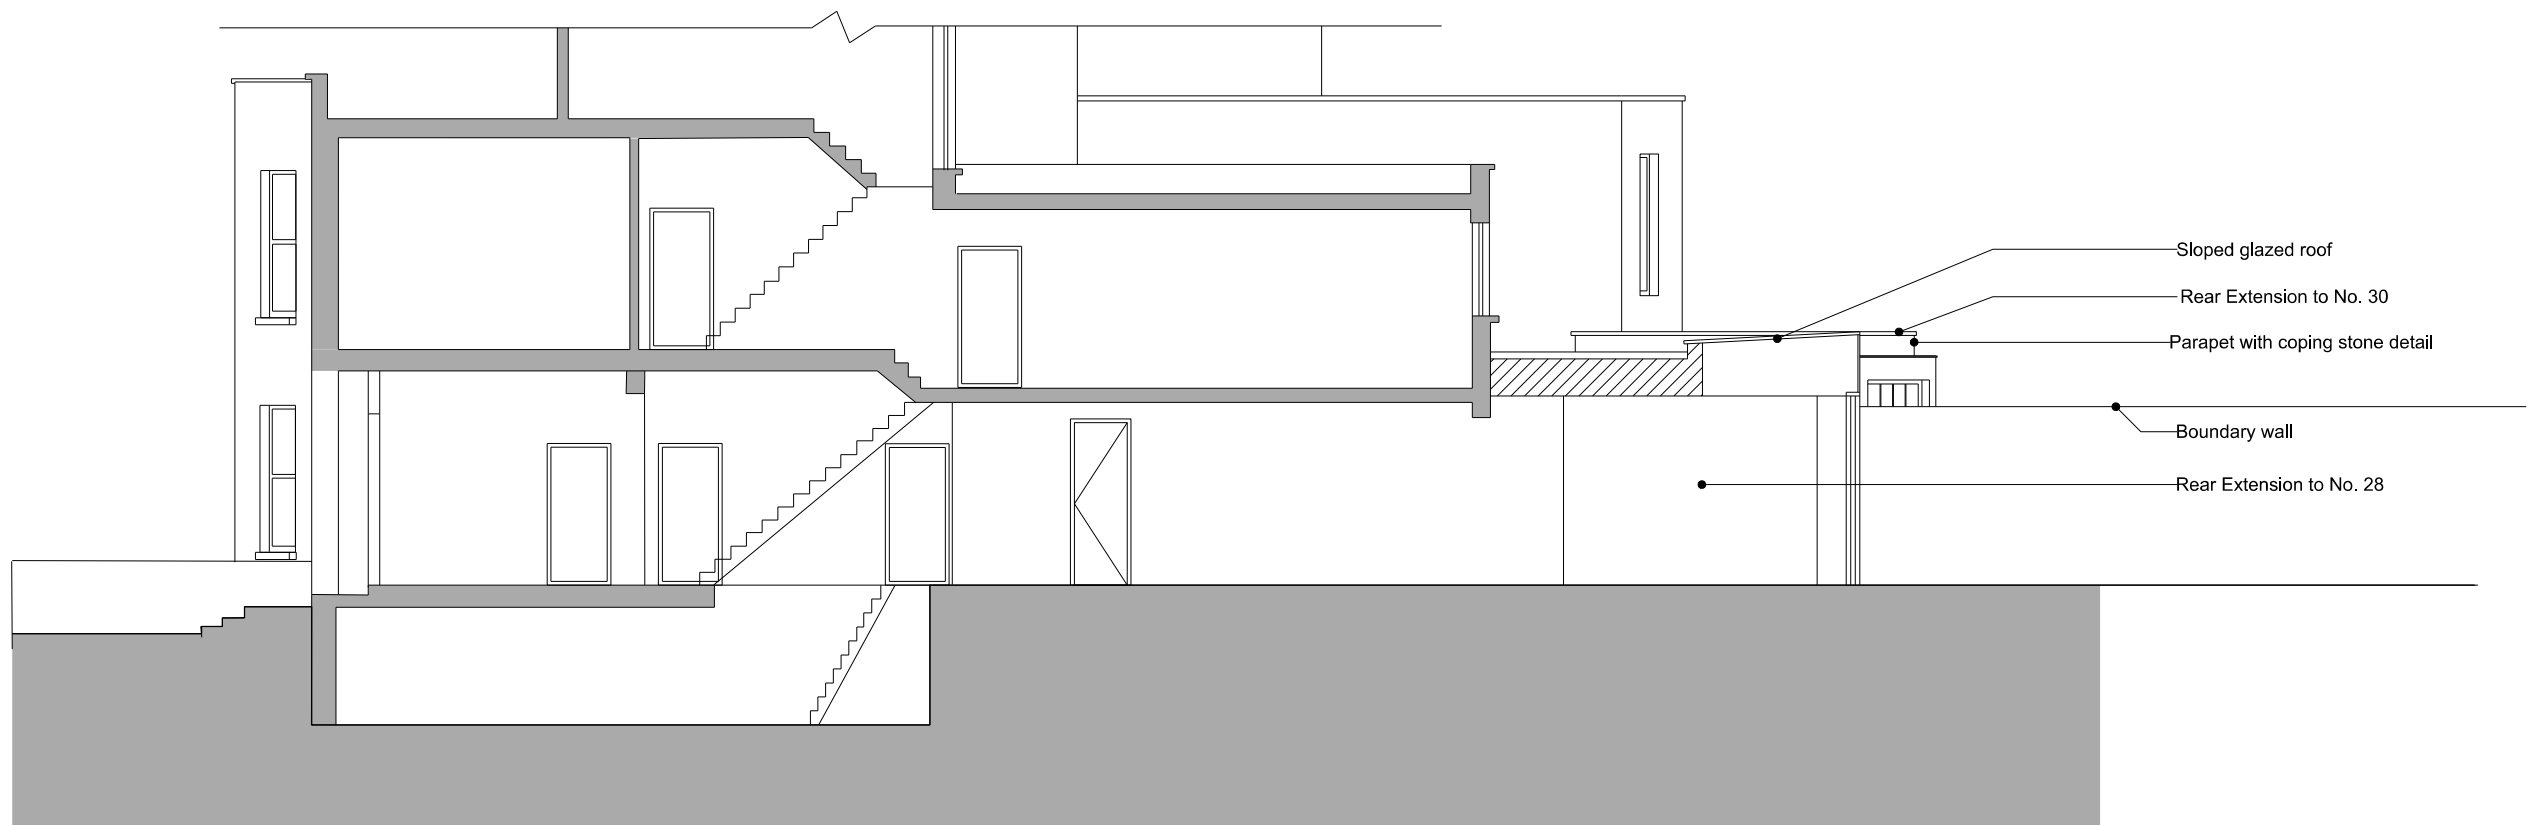

AS PROPOSED

Rev.	Date	By	Description	Do not scale from this drawing All dimensions to be checked on site Notify the Architect immediately of any discrepancies This drawing remains the copyright of the Architect AAB architects Studio 9, Bickerton House, 25 Bickerton Road, London N19 5JT Tel 020 7281 8955 mail@aabarchitects.co.uk www.aabarchitects.co.uk	28 HEATH HURST ROAD, LONDON NW3 DRAWING : PROPOSED SECTION EE SCALE : 1:100 at A3 DATE : 07.02.19			JOB NO.	NO.	REV
E	06.02.19	RW (AAB)	Revisions to rear extension of no. 28					P873	PL410	E