


Completely glazed roof and upstands, facing onto neighbours

Massing model of approved scheme showing roofline as approved

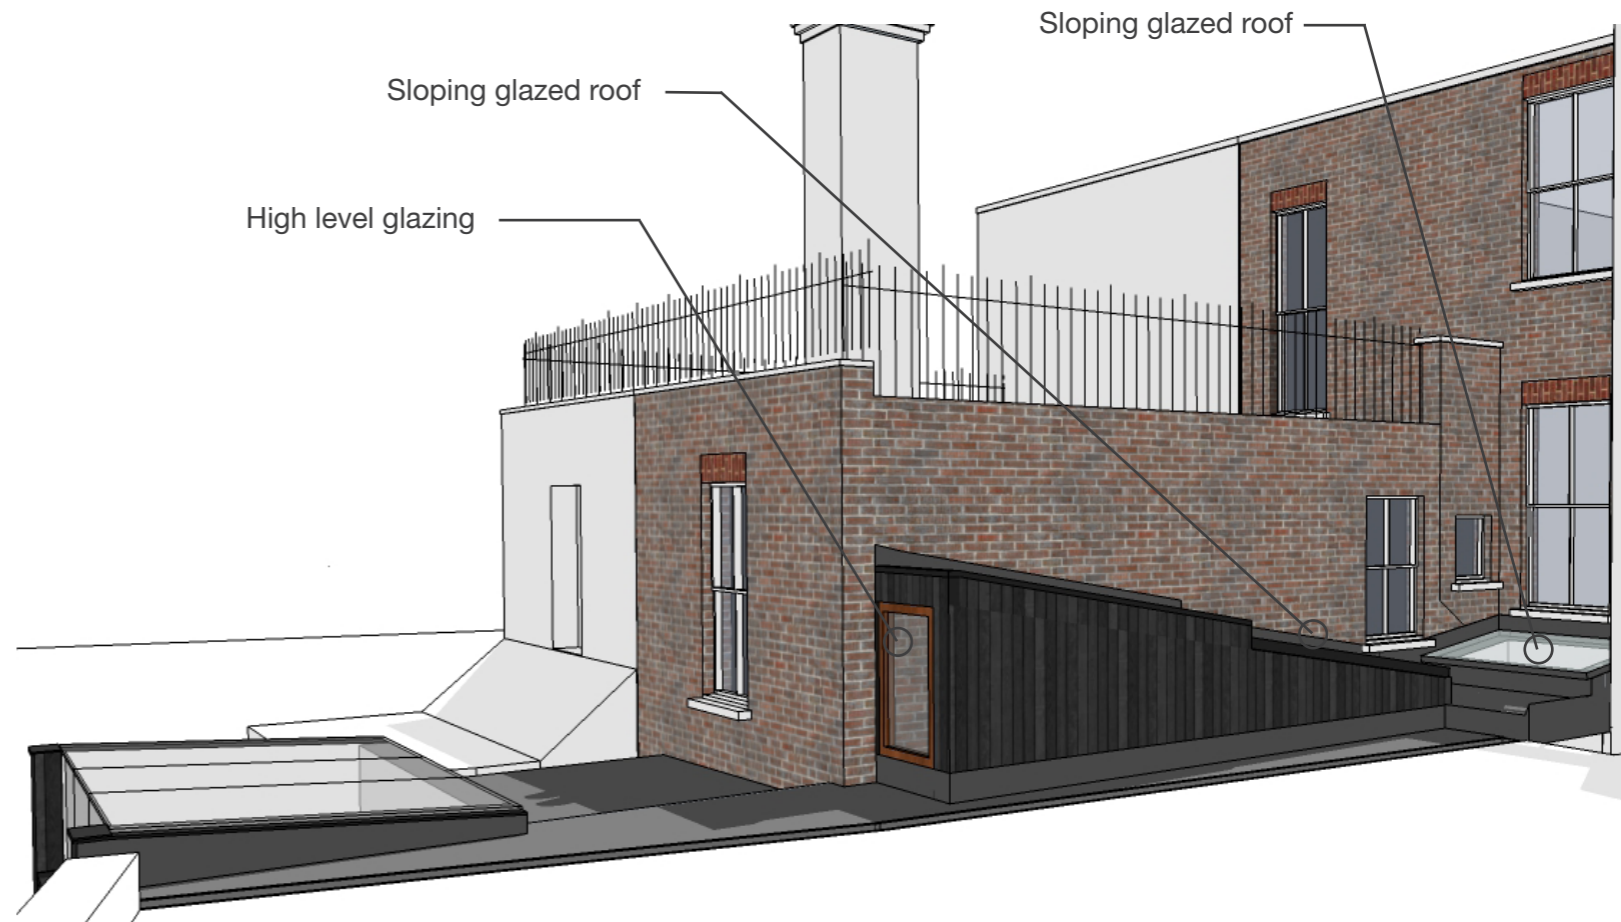

Sloping glazed roof
High level glazing
Sloping glazed roof

Model of proposed scheme showing roof line as proposed

**3D comparison of the approved and proposed designs
28 HEATH HURST ROAD, LONDON**