


existing



application  
building

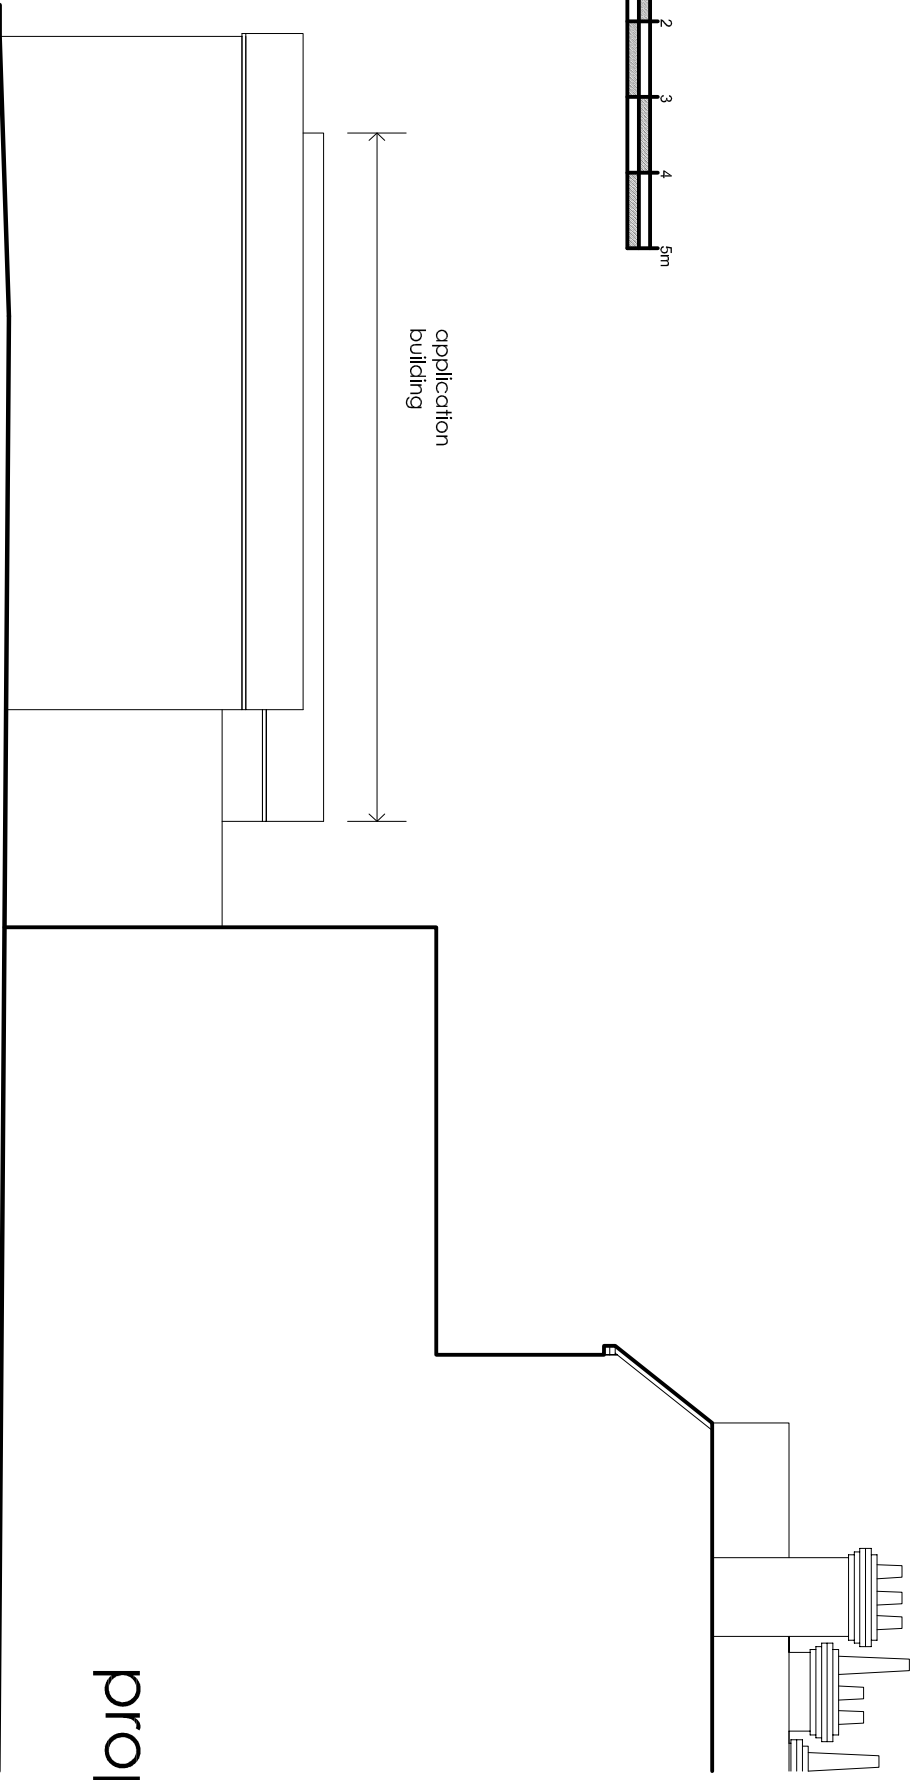

proposed

Rev:



6 Wrotham Business Park  
Barnet, Herts  
EN5 4SZ

t: 0208 275 1080

e: [enquiries@planningconsent.com](mailto:enquiries@planningconsent.com)

w: [www.planningconsent.com](http://www.planningconsent.com)

Drawing Title: Scale: 1:100@A3

Existing & Proposed  
side elevations Dwnr: tdo

Project: Ddr: march 2019  
Demolition of S/S extensions  
and erection of new studio  
flr:

Drawing No: 

5082	06
------	----

Location:  
102 Fortune Green Road,  
London NW6

Copyright and design right held by Stuart Henley & Partners Ltd. No  
unauthorised reproduction permitted.