



DESIGN SQUARED LTD
ARCHITECTURAL CONSULTANTS

www.designsquaredltd.co.uk

International House
6 Canterbury Crescent
London
SW9 7QE

E: info@design-2.co.uk
T: 0207 739 7287

Do not scale from drawings

STATUS

Planning

CLIENT

Mr Jason Nearchou

PROJECT

660 - 179B Sumatra Road

DRAWING DESCRIPTION

Site Location Plan

LOCAL AUTHORITY

Camden Council

DRAWN BY CHECKED BY

MH **LM**

SCALE SHEET SIZE


1:1250 **A4**

DATE REVISION

11-04-19 -

DRAWING NO.

660 - P - 100

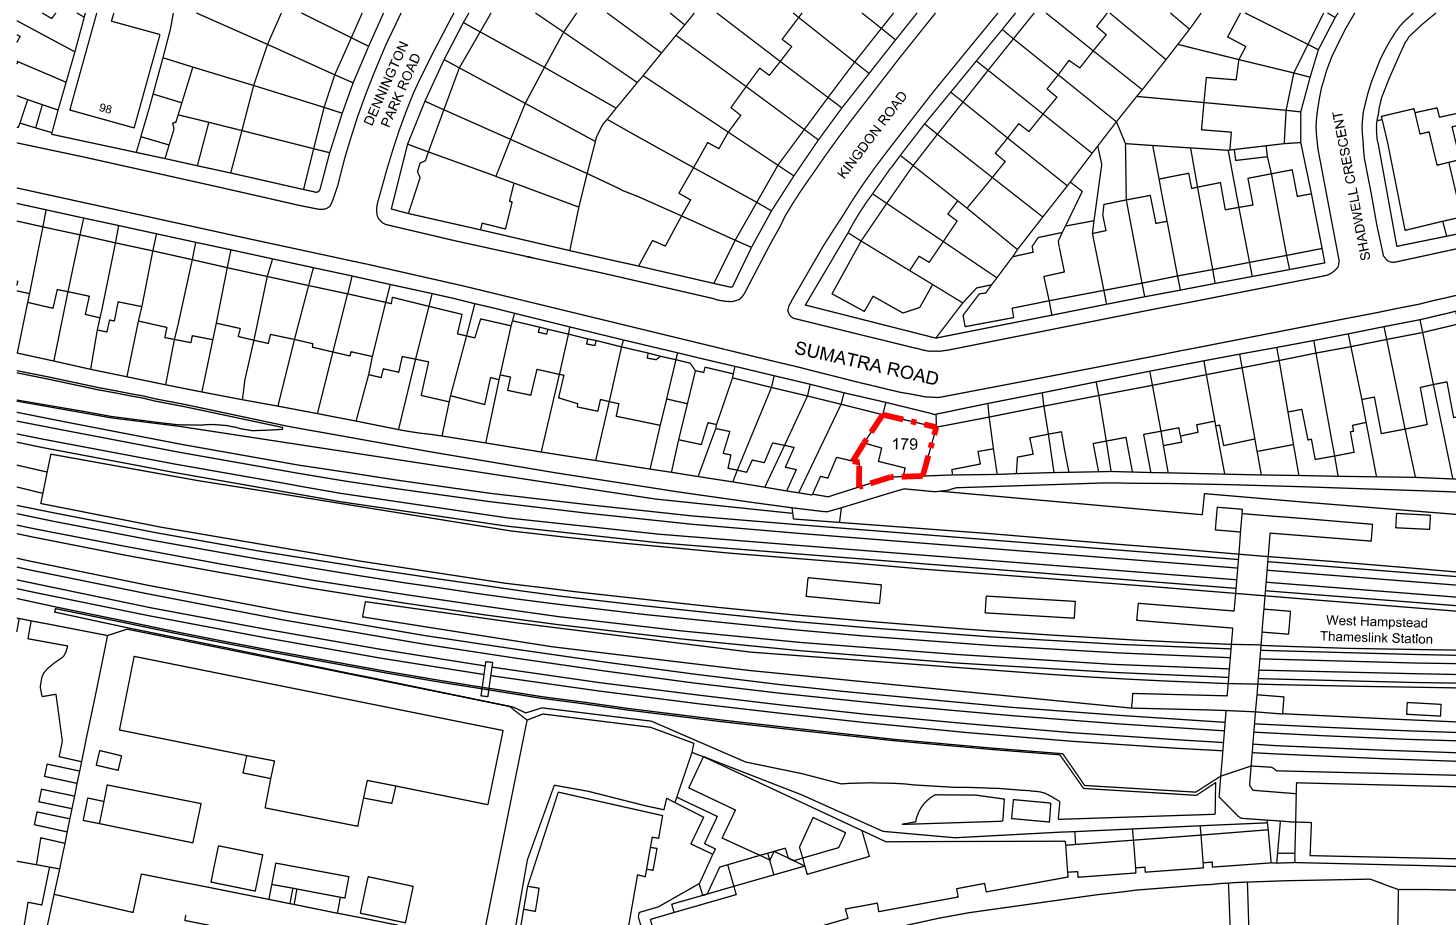

Site Location Plan

