


GENERAL NOTES


- THIS DRAWING IS TO BE READ IN CONJUNCTION WITH ALL RELEVANT ARCHITECTS, ENGINEERS AND SPECIALIST DRAWINGS AND SPECIFICATIONS
- DO NOT SCALE FROM THIS DRAWING IN EITHER PAPER OR DIGITAL FORM. USE WRITTEN DIMENSIONS ONLY.

LEGEND


- SITE BOUNDARY
- EXISTING IMPERMEABLE AREA (451 SQM)
- PROPOSED IMPERMEABLE AREA (488 SQM)
- AREA DRAINING INTO EASTERN SW NETWORK (349 SQM)
- AREA DRAINING INTO NORTHERN SW NETWORK (139 SQM)

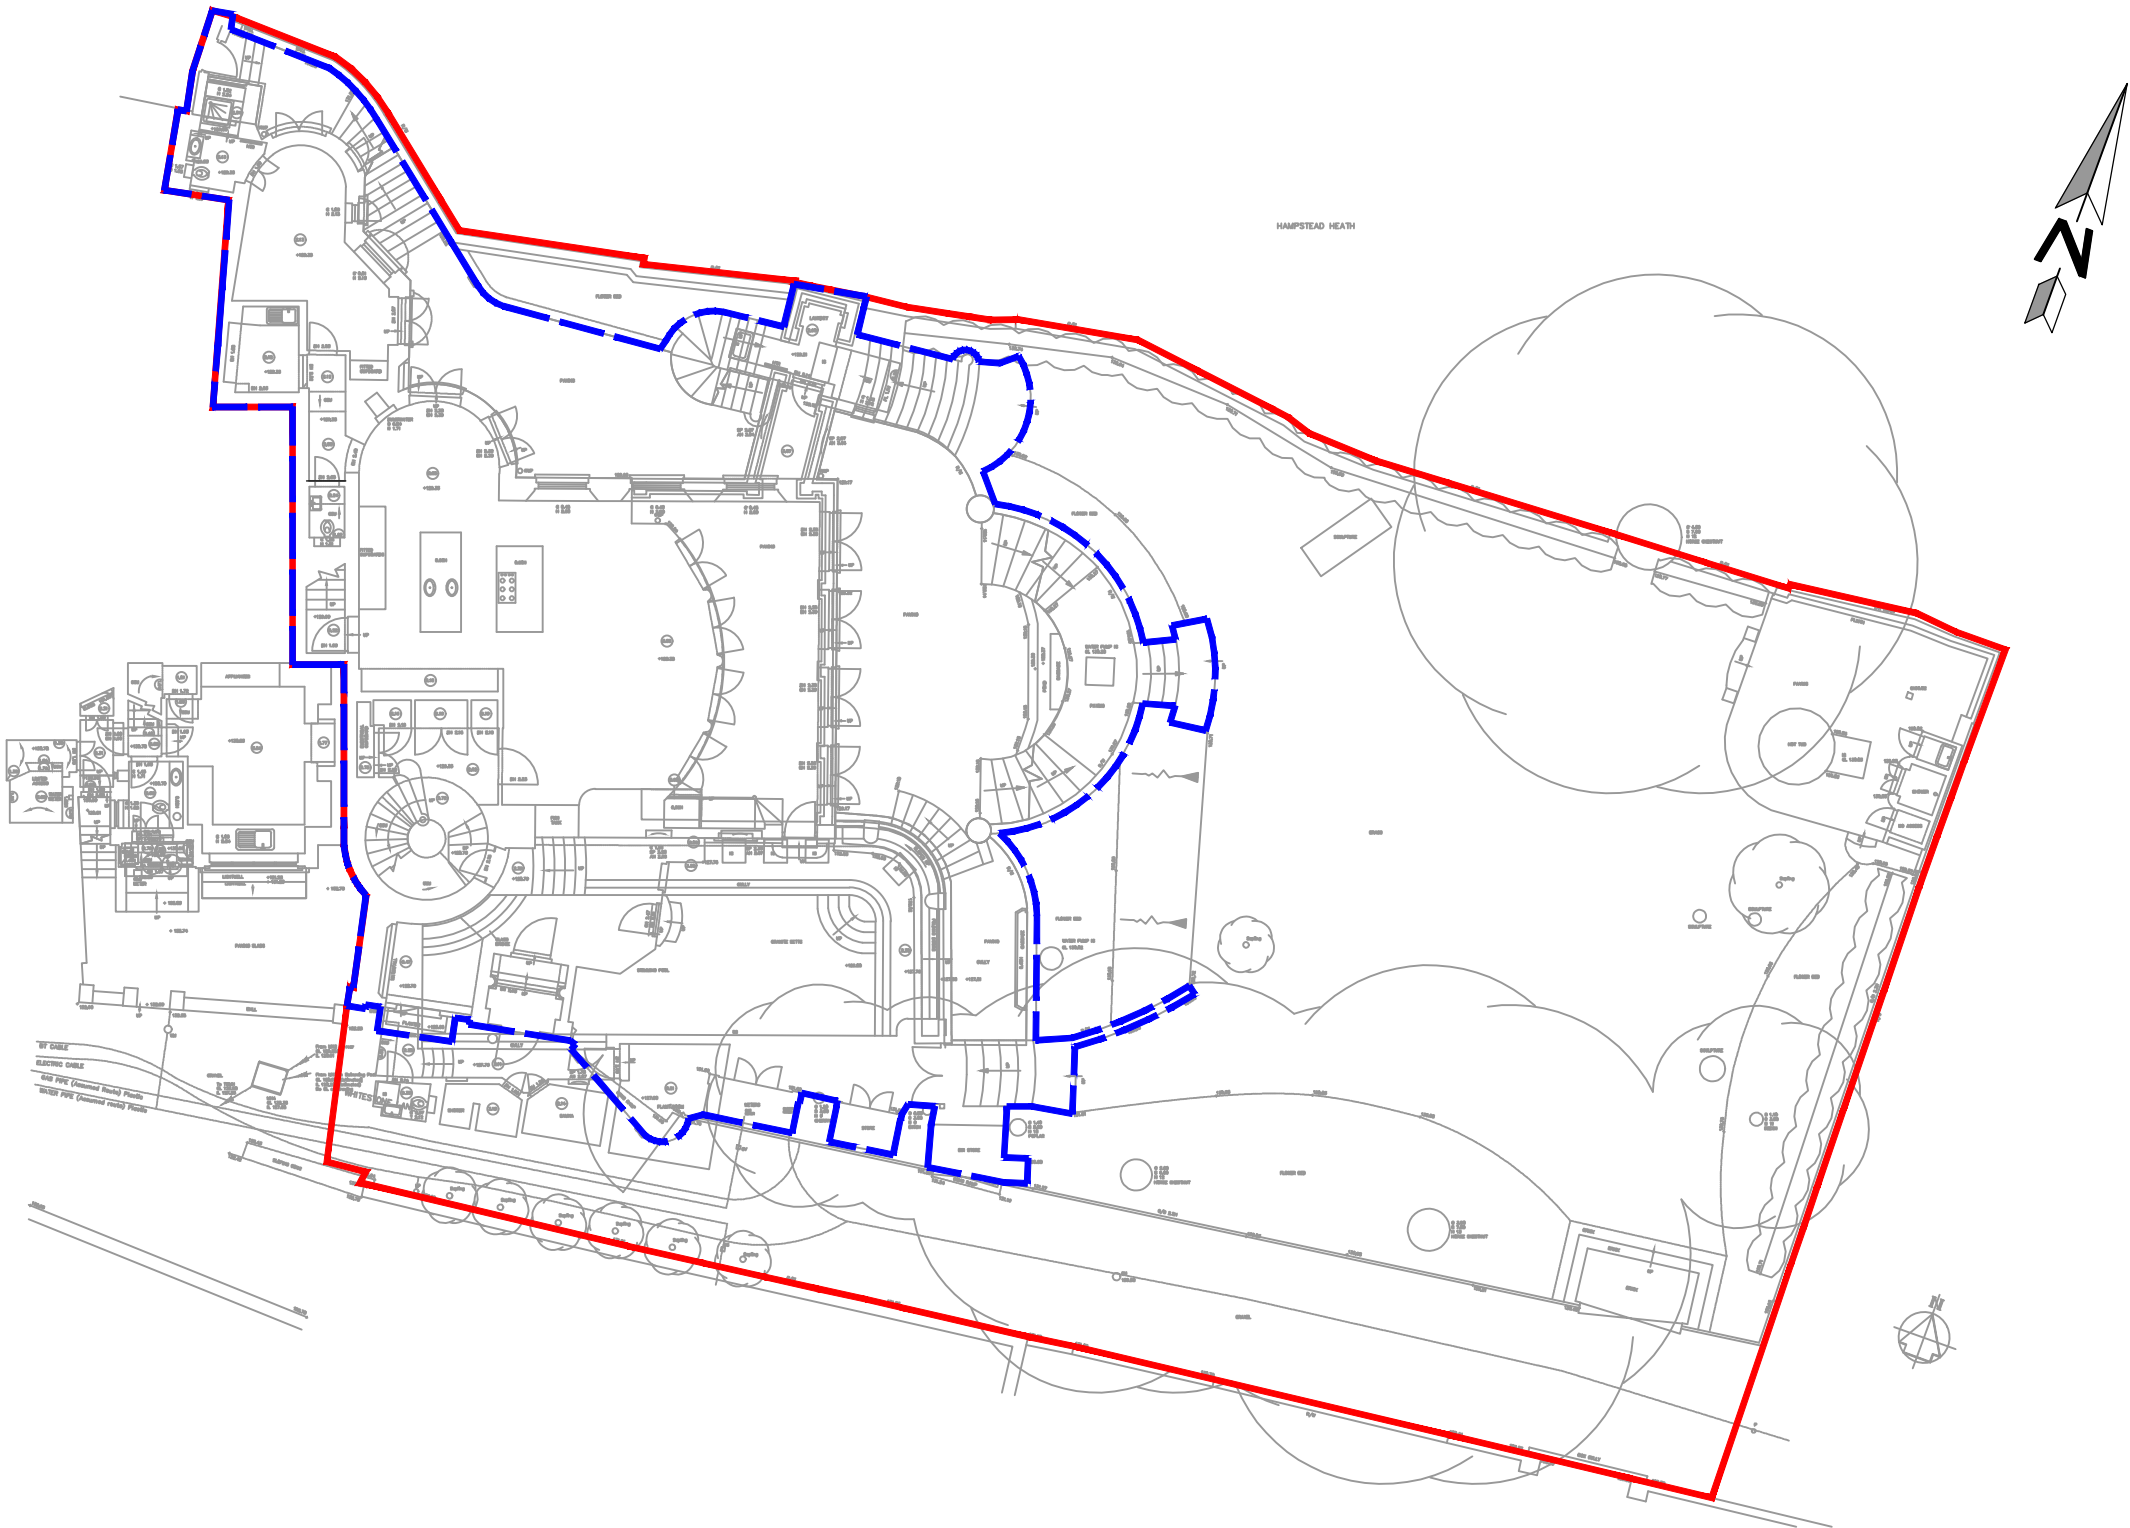

EXISTING IMPERMEABLE AREA
SCALE 1:200

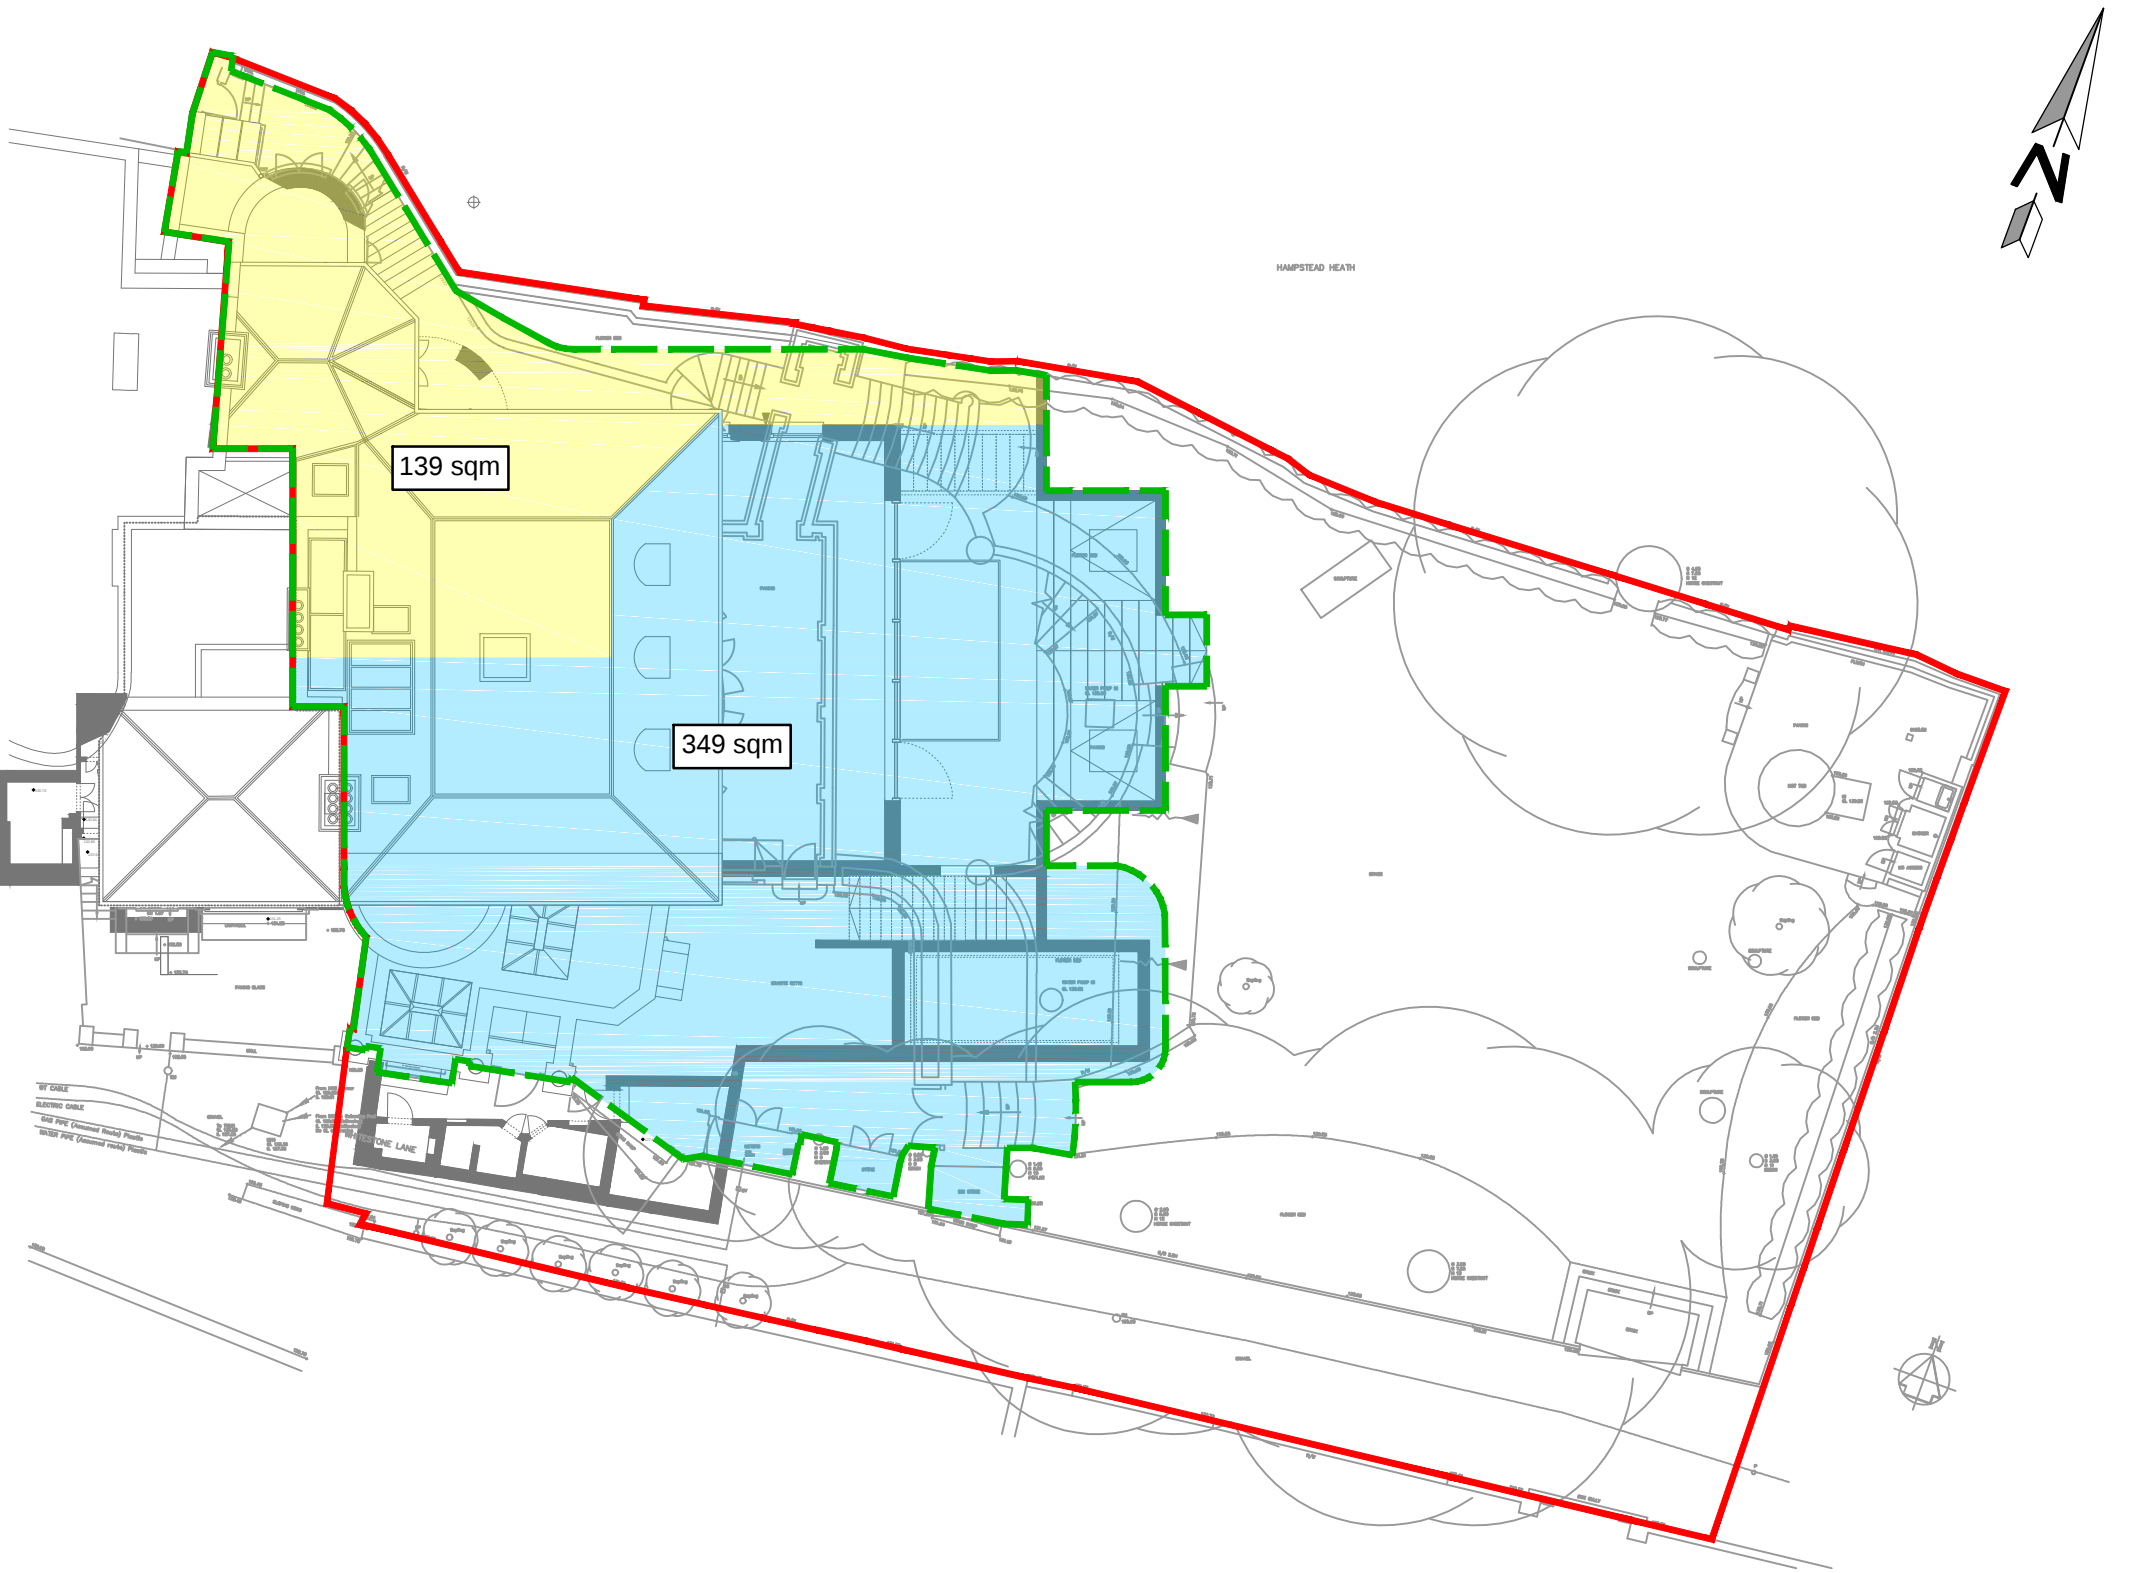

PROPOSED IMPERMEABLE AREA
SCALE 1:200

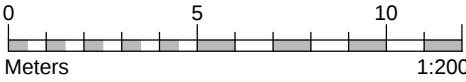

NOT FOR CONSTRUCTION

P1	12.04.19	ISSUED FOR COMMENTS.	CN	AC
----	----------	----------------------	----	----

Rev	Date	Description	Drawn	Check
-----	------	-------------	-------	-------

conisbee Consulting Structural Engineers
Consulting Civil Engineers

London • Cambridge • Norwich
1-5 Offord St London N1 1DH
Telephone 020 7700 6666
www.conisbee.co.uk

Drawing Status

PRELIMINARY

Project	Date	APR 2019
---------	------	----------

WHITESTONE HOUSE	Scale	1:200@A1
------------------	-------	----------

WHITESTONE LANE, NW 3 1EA	Drawn	CN
---------------------------	-------	----

Title	Engineer	CN
-------	----------	----

EXISTING & PROPOSED IMPERMEABLE AREA	Project No	190015
---	------------	---------------

Drawing No	Revision
190015-CON-X-00-DR-C-1002	P1