



Copyright is reserved by them and the drawing is issued on the condition that the recipient will not copy, reproduce, or disseminate the content in writing of Hunter Retail Creative Group. All dimensions to be checked on site before commencement of any work and the recipient's attention is drawn to the fact that only work with the specifications when using.

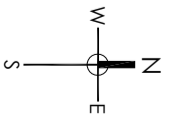

C	X
B	X
A	X

REVISION

Mitchells & Butlers
 27 Fleet Street
 Birmingham B3 1JP
 Tel: 0121 498 4000
 www.mtbpic.com

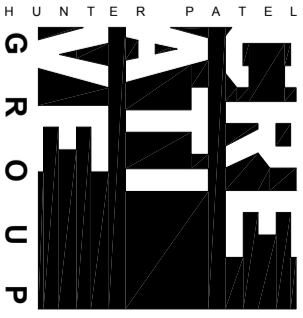

Studio 10 First Floor Office
 12 Market Street Lichfield Staffordshire WS13 6UJ
 T: 01543 258660
 W: www.hunterretailcreativegroup.co.uk


Client **Mitchells & Butlers**

Job **The Rocket**


Address **120 Fuston Road, London, BW1 2AL**

Title **PLANNING / LBC - Site Location Plan**

Drawn	-	Scale	1:1250 @ A
Date	April 19		1:500 @ A3
Job no	2094	Dwg no	34

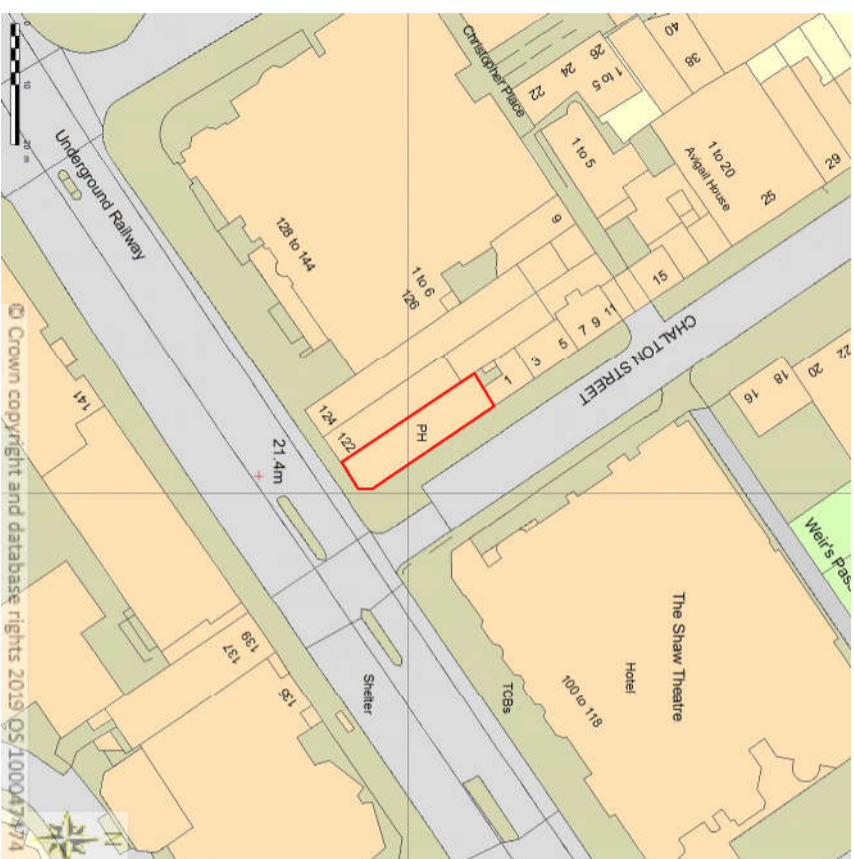

Site Location Plan
 Scale 1:1250

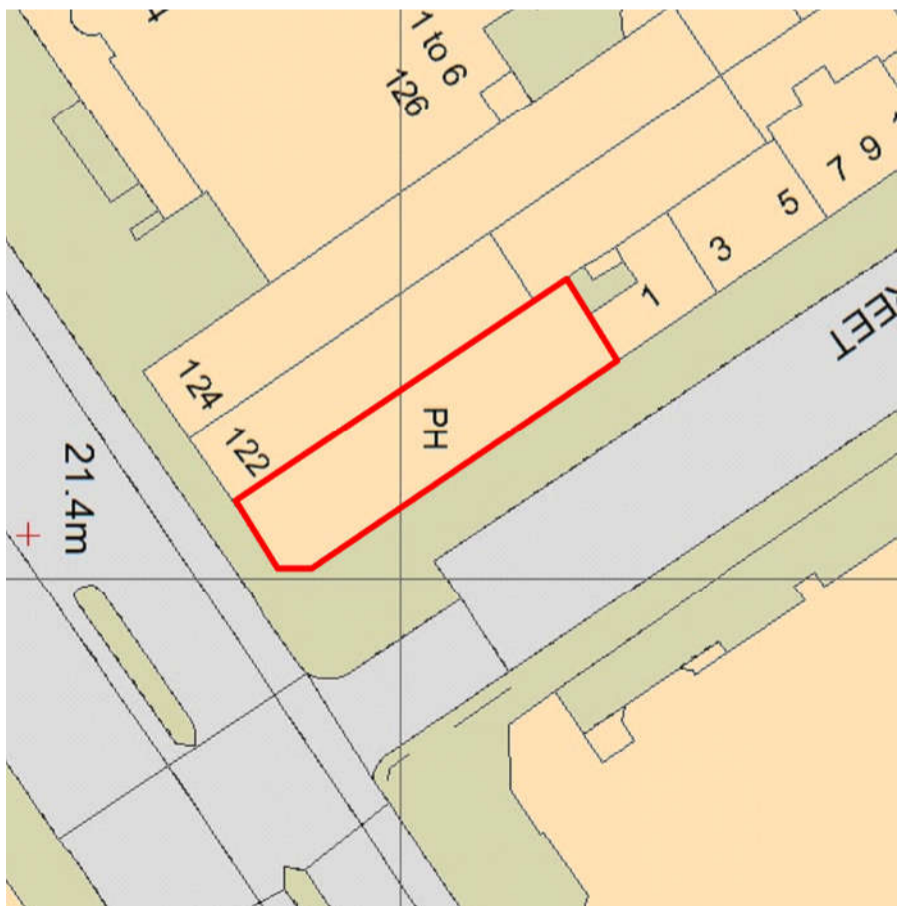

Block Plan
 Scale 1:500