



1 LOCATION PLAN  
1:1250

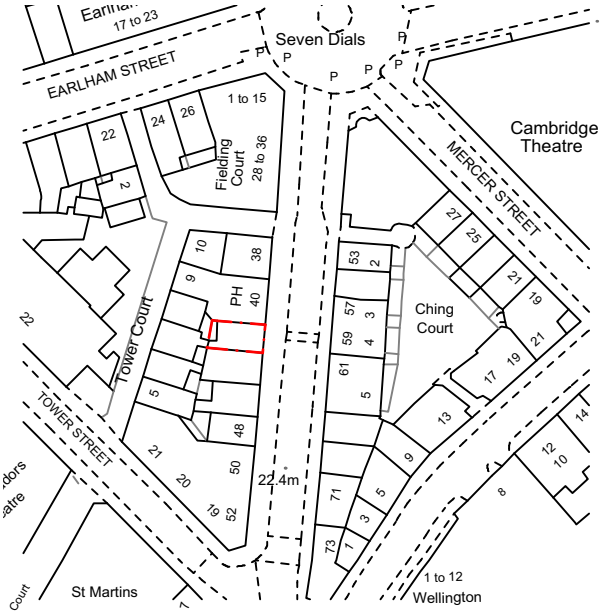


2 BLOCK PLAN  
1:500

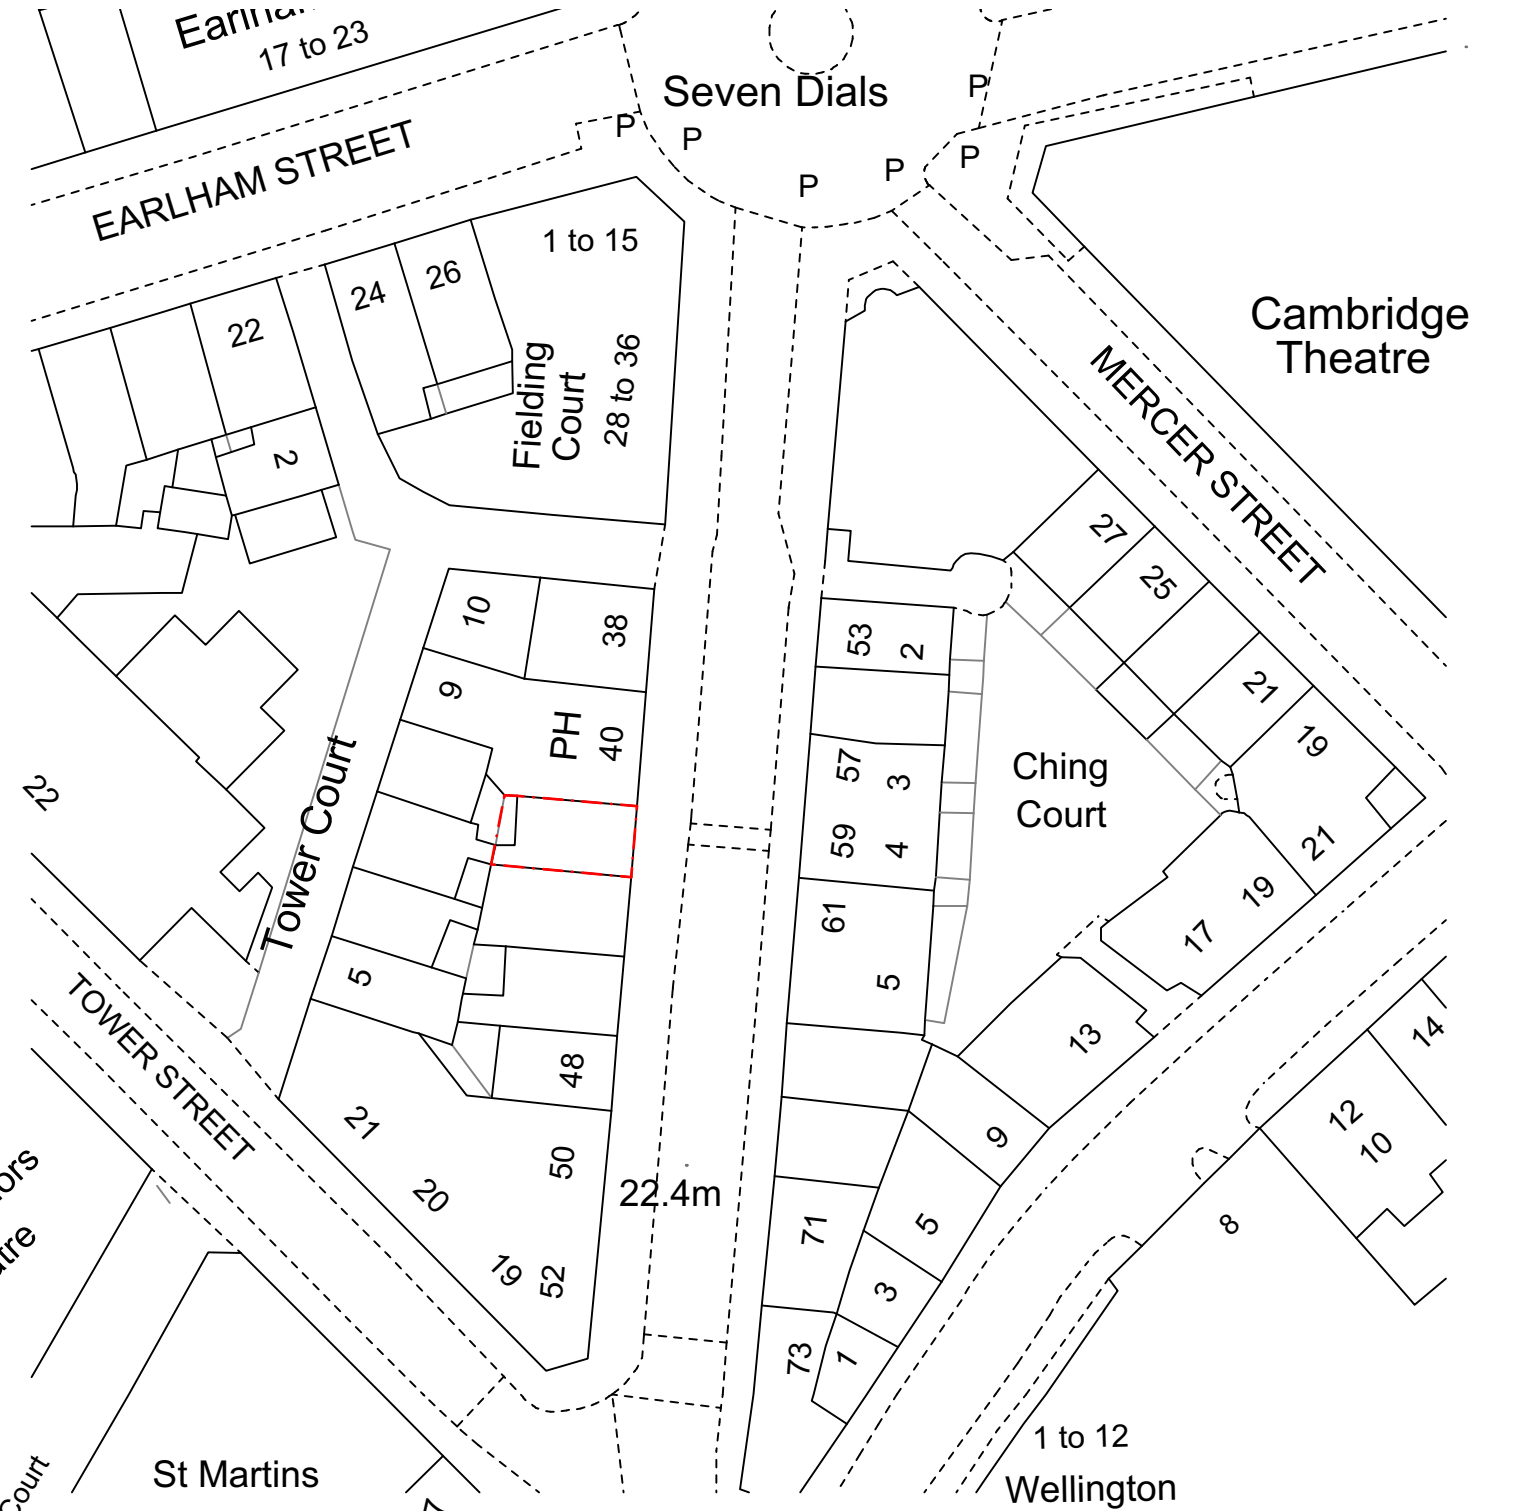

**DISCLAIMER:**

Dimensions to be verified on site. Only figured dimensions to be used and any discrepancies in dimensions are to be reported to ARDE. No dimensions are to be scaled from printed drawings. Any areas indicated on this drawing are for guidance only. No responsibility is taken for their accuracy.

There is a risk of injury or death in construction if works are not properly planning and supervised. The contractor must not undertake any elements of the work without first having carried out the necessary risk assessments and prepare detailed method statements.

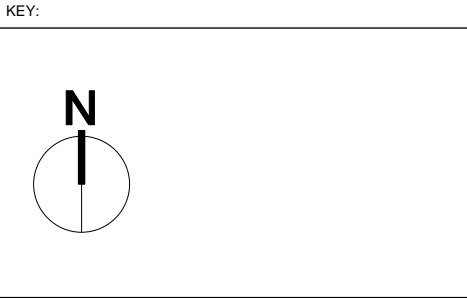

NOTES:

REV.	DESCRIPTION:	BY:	DATE:
STAGE:			
INFORMATION			

<b>ARDE</b> ARDE. ARCHITECTURE & DEVELOPMENT 13 HARCOURT ROAD BROCKLEY SE4 2AJ			
<b>Client</b>	SHAFTESBURY COVENT GARDEN LTD		
<b>Address</b>	42 MONMOUTH STREET		
<b>TITLE</b>	OS/ BLOCK PLAN		
<b>DRAWING</b>	000		
REV.	-	SCALE	AS STATED
STATUS	INFORMATION	DRAWN	VT
DATE	APRIL 2019	CHECKED	-