



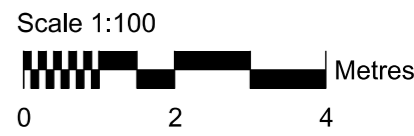

Site Boundary

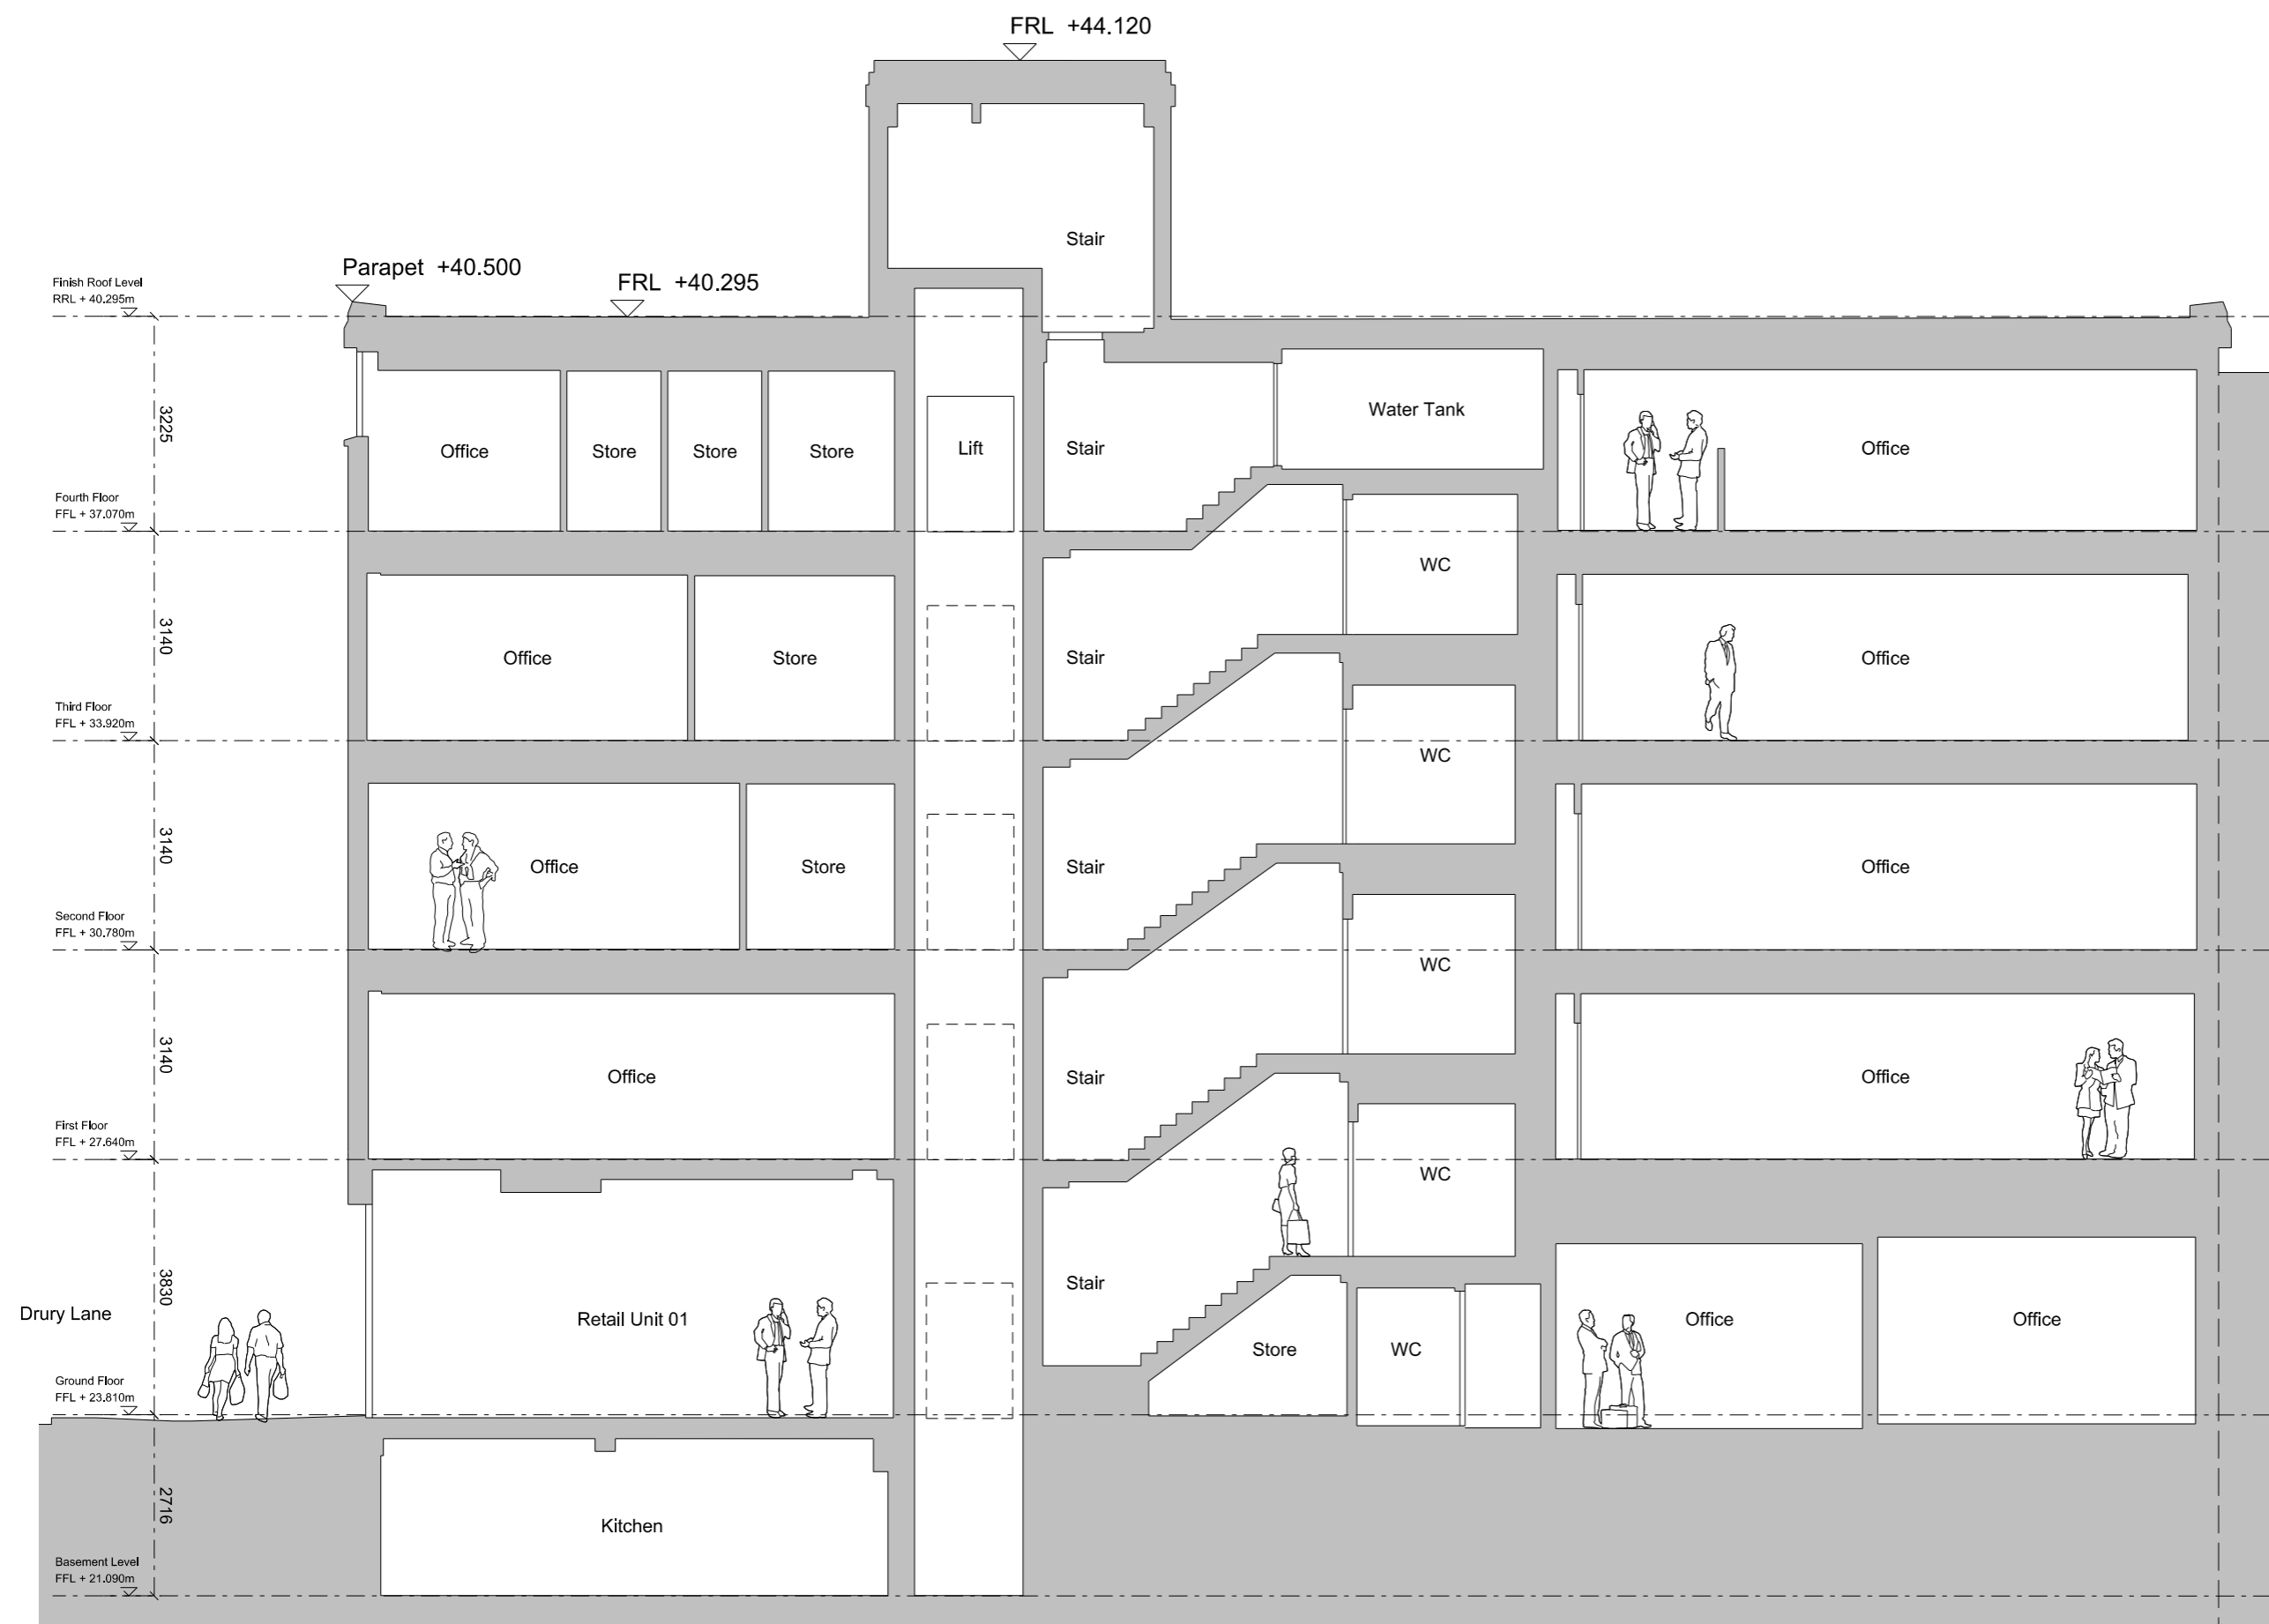

Revisions

Client
Eli Investments

Project
160-161 Drury Lane

Drawing Title
Section AA Existing

Drawing Number
1468_(00)130

Scale 1:100 @ A3 Status **Planning**

Drawn by NB Date 03/04/18

Do not scale. All dimensions to be confirmed on site. Information contained in this drawing is the sole copyright of Ian Chalk Architects and is not to be reproduced without permission.