



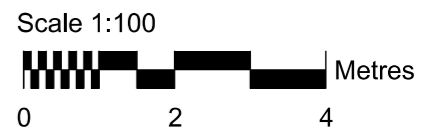

Site Boundary

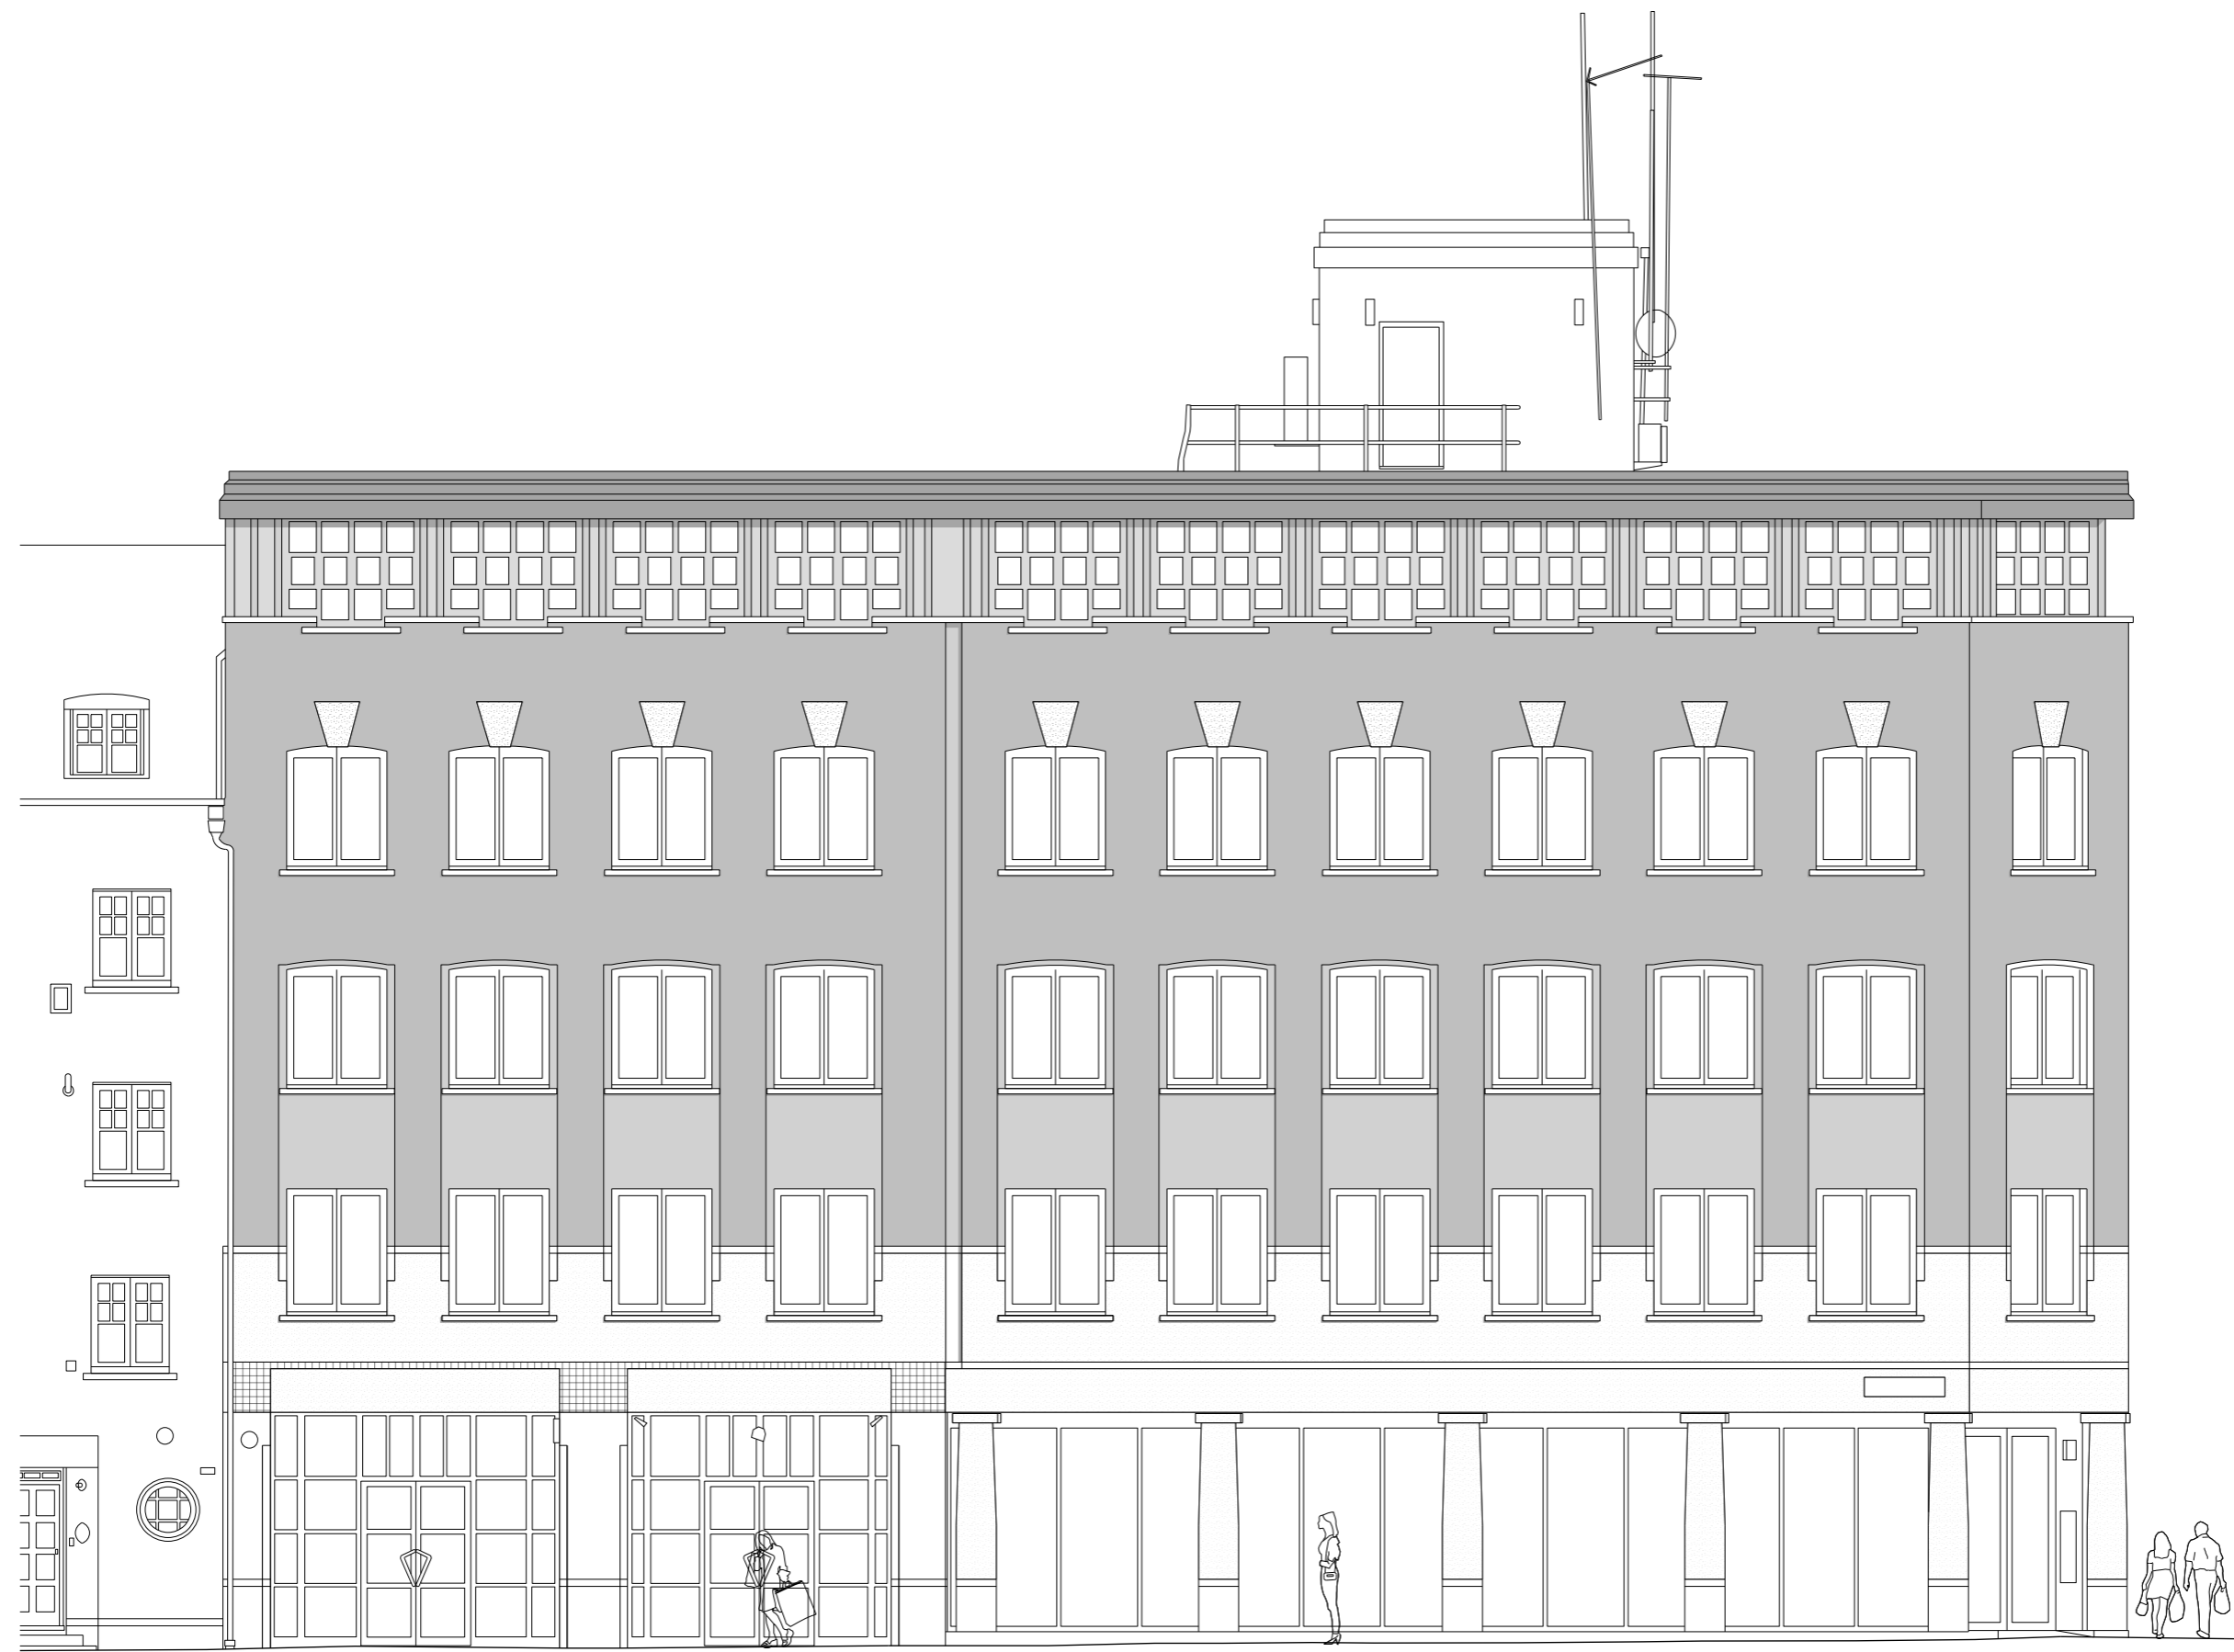

Revisions

Client
Eli Investments

Project
160-161 Drury Lane

Drawing Title
Existing
Elevation 1
Parker Street

Drawing Number
1468_(00)160

Scale 1:100 @ A3 Status Planning

Drawn by NB Date 03/04/18

Do not scale. All dimensions to be confirmed on site. Information contained in this drawing is the sole copyright of Ian Chalk Architects and is not to be reproduced without permission.