


Site Boundary

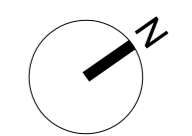


Scale 1:100  
 0 2 4 Metres

Revisions

Client  
**Eli Investments**  
 Project  
**160-161 Drury Lane**  
 Drawing Title  
**First Floor General Arrangement Plan Existing**  
 Drawing Number  
**1468\_(00)101**  
 Scale 1:100 @ A3 Status Planning  
 Drawn by JT Date DD/MM/YY

Do not scale. All dimensions to be confirmed on site. Information contained in this drawing is the sole copyright of Ian Chalk Architects and is not to be reproduced without permission.

**ica**  
 70 Cowcross Street  
 London EC1M 6EJ  
 0203 7807355  
 ian@ianchalkarchitects.com

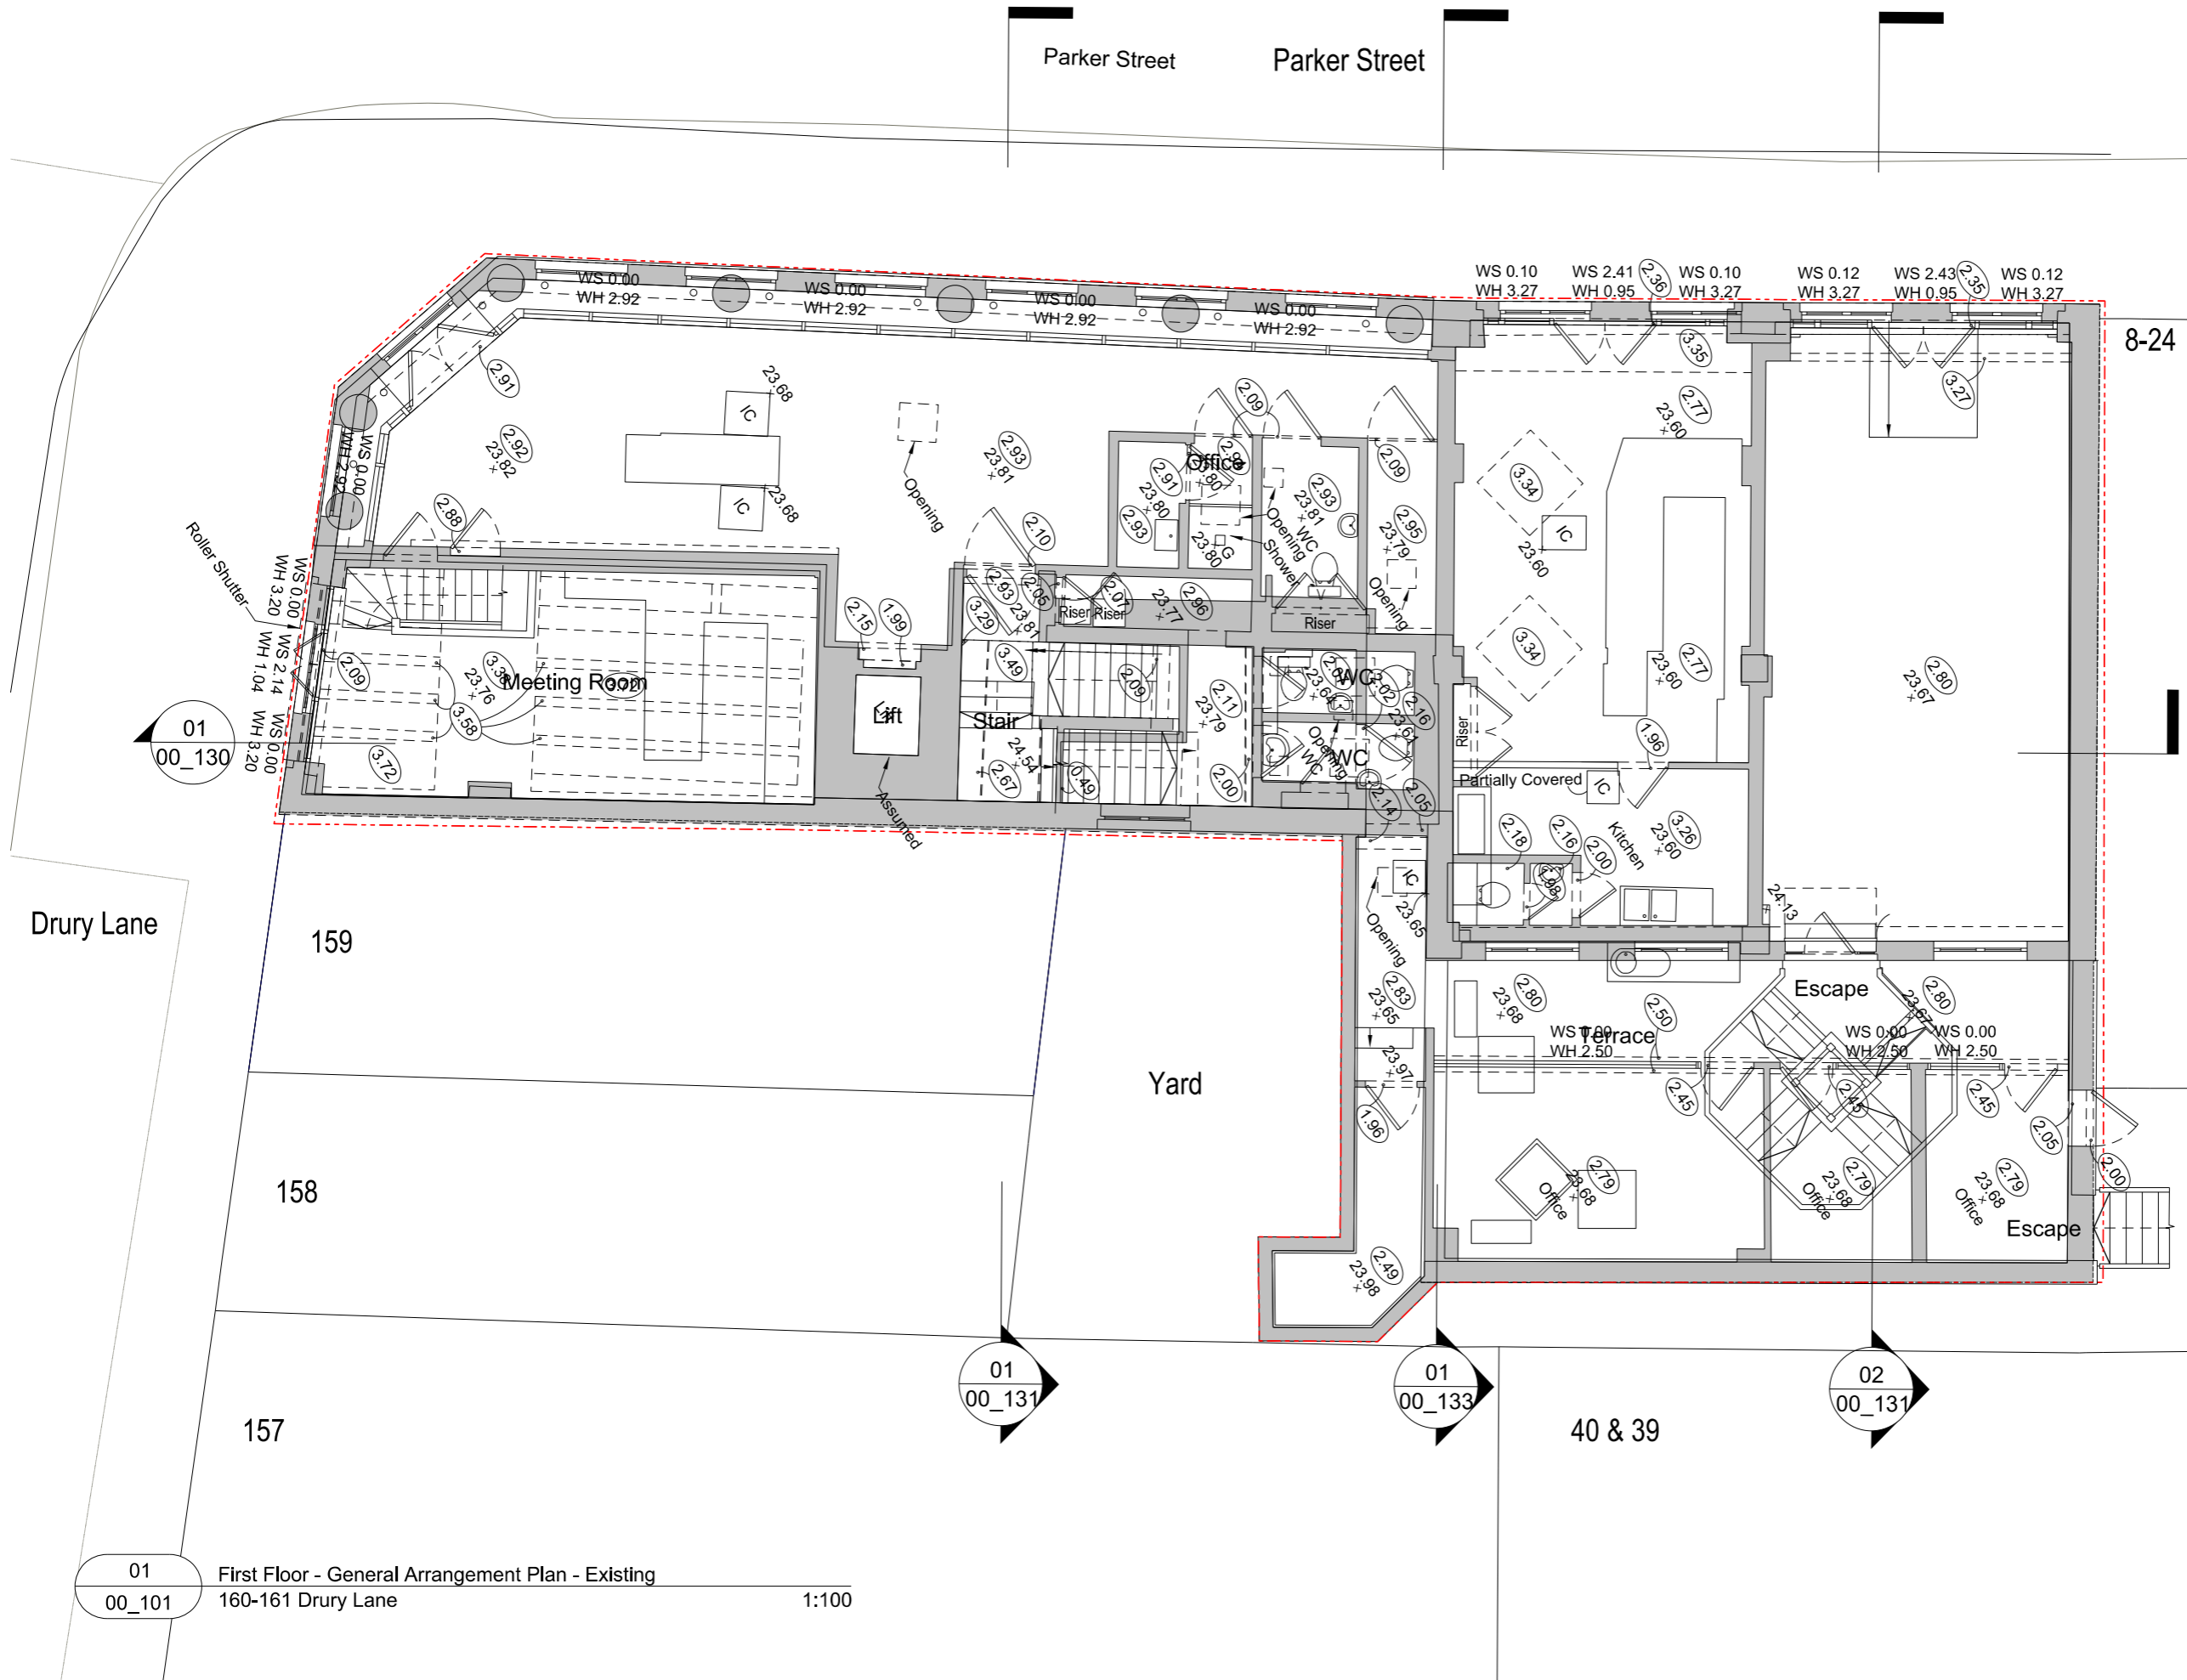

01  
 00\_101 First Floor - General Arrangement Plan - Existing  
 160-161 Drury Lane 1:100