


Site Boundary

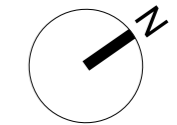

Scale 1:100



Revisions

Client  
**Eli Investments**

Project  
**160-161 Drury Lane**

Drawing Title  
**Ground Floor  
General Arrangement Plan  
Existing**


Drawing Number  
**1468\_(00)100**

Scale 1:100 @ A3 Status **Planning**

Drawn by JT Date DD/MM/YY

Do not scale. All dimensions to be confirmed on site. Information contained in this drawing is the sole copyright of Ian Chalk Architects and is not to be reproduced without permission.

**ica**  
70 Cowcross Street  
London  
EC1M 6EJ  
0203 7807355  
ianchalkarchitects.com

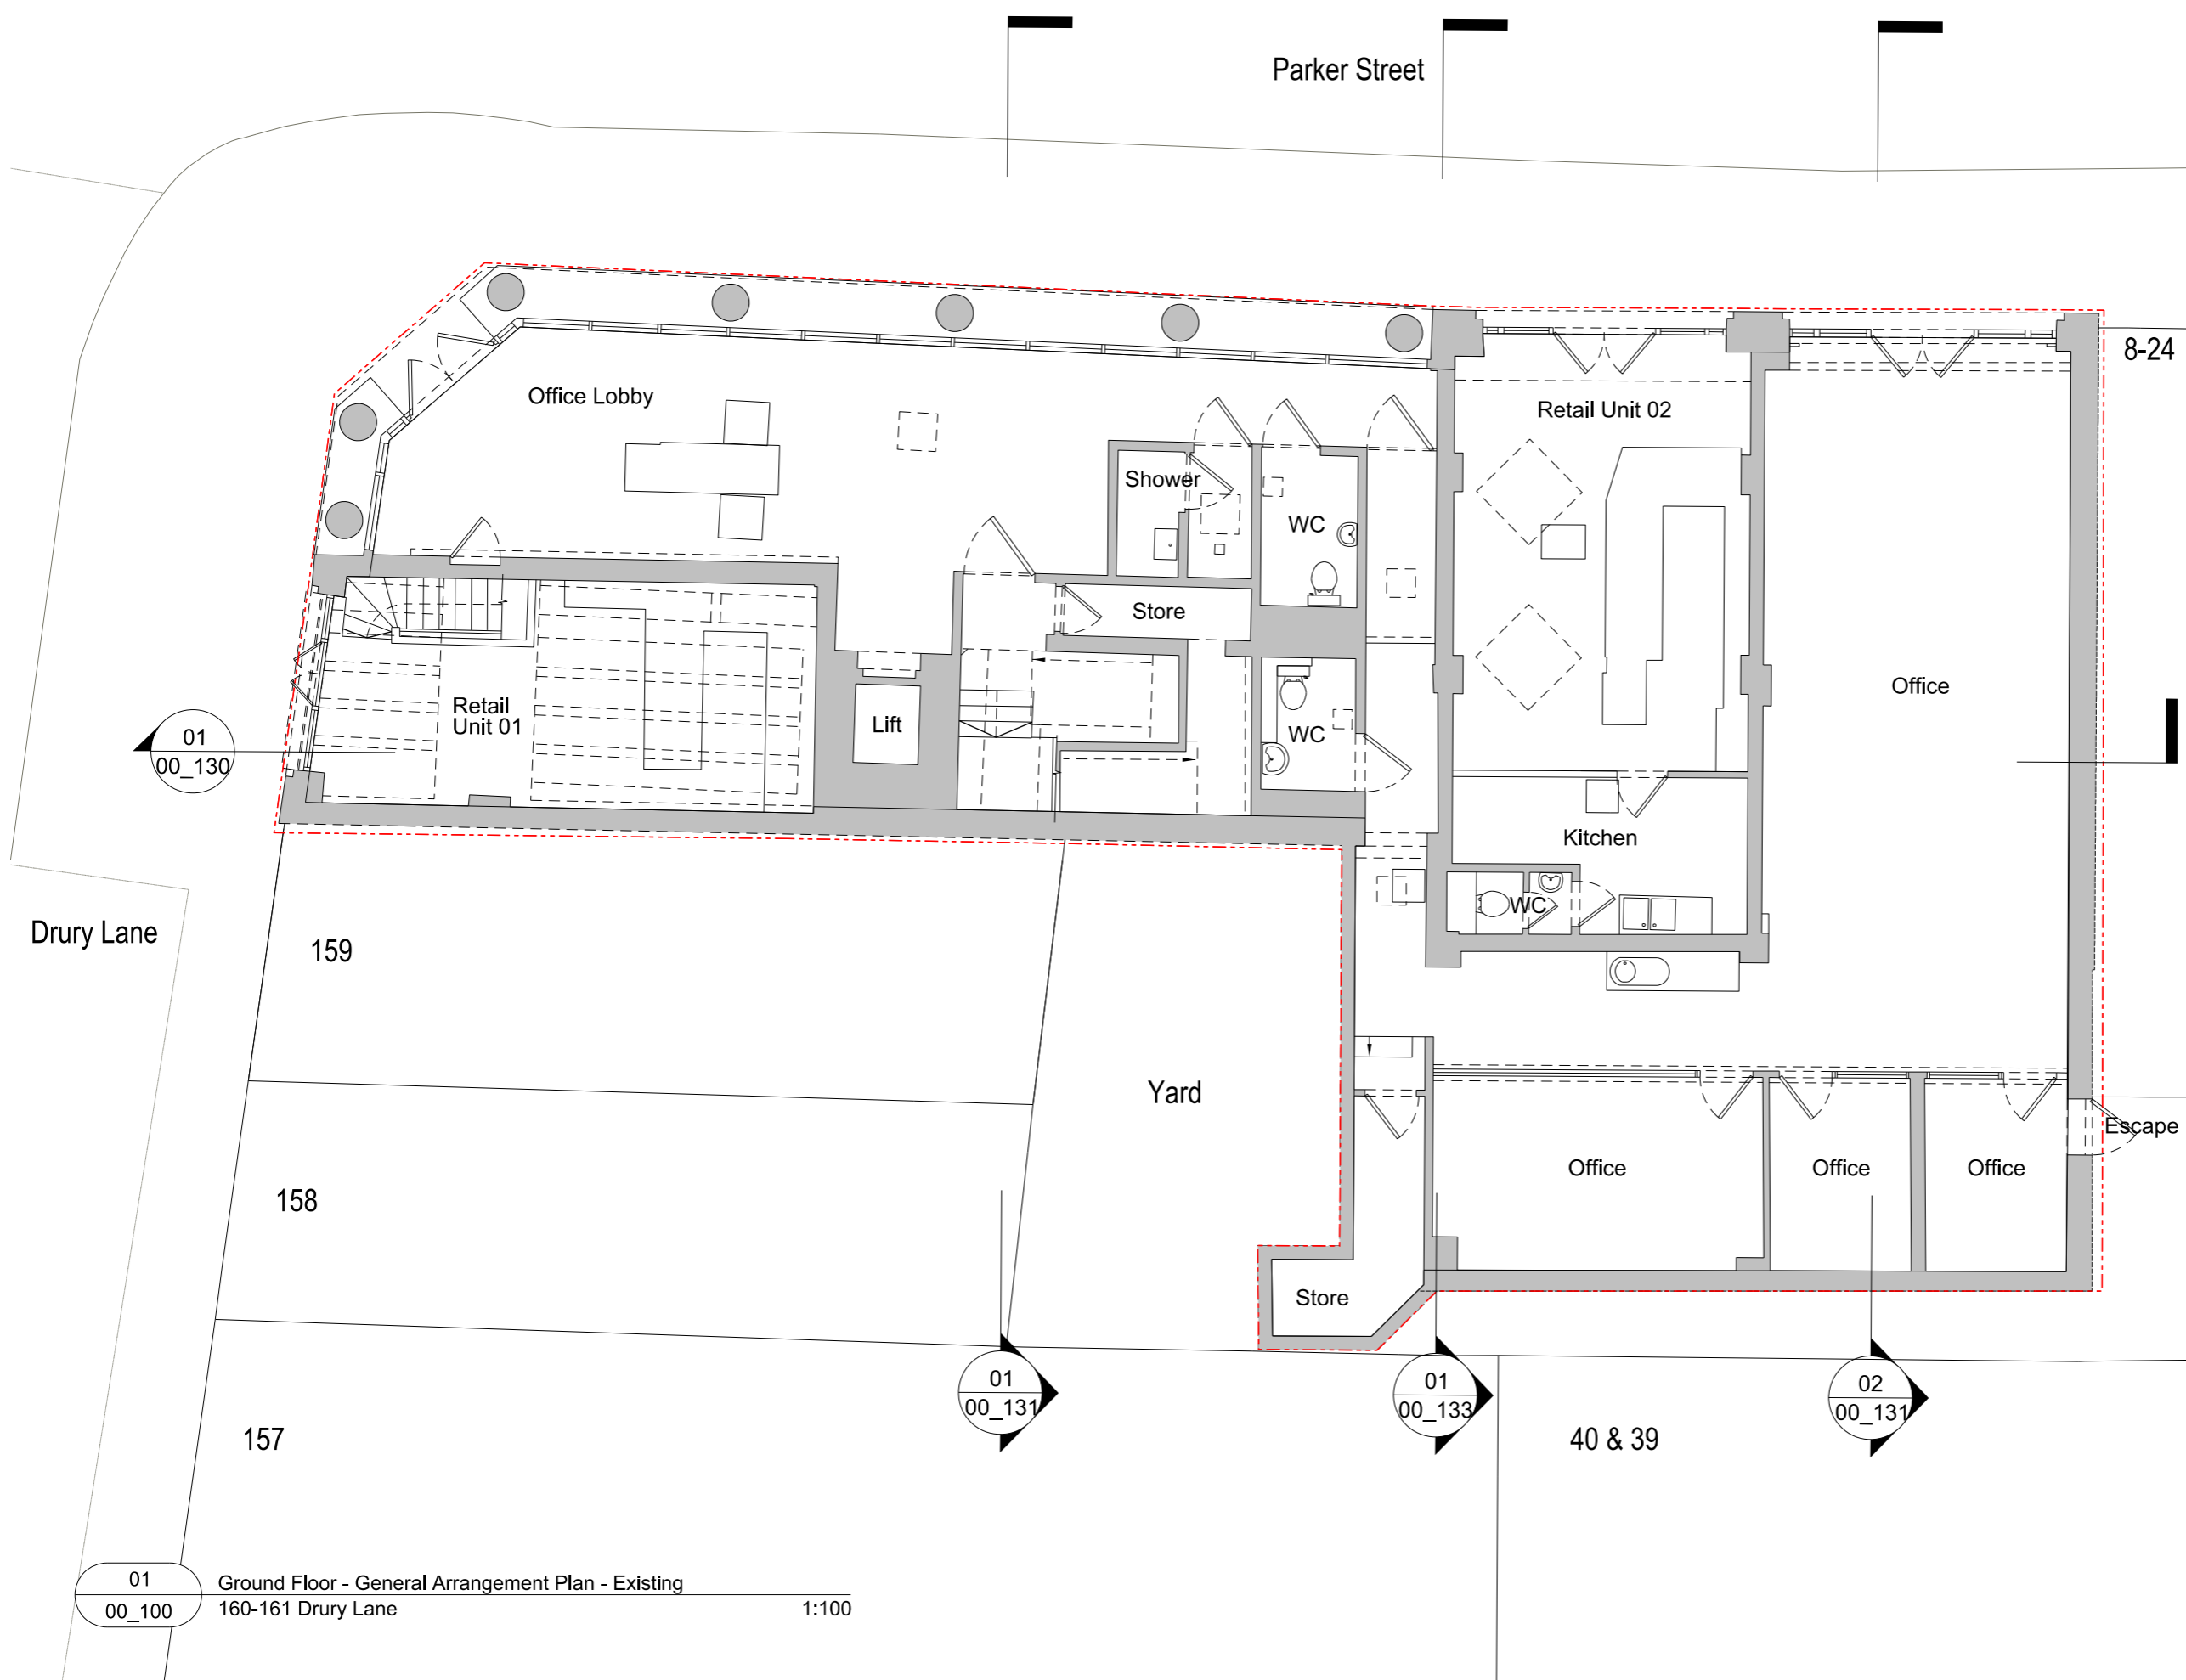

01  
00\_100 Ground Floor - General Arrangement Plan - Existing  
160-161 Drury Lane 1:100