
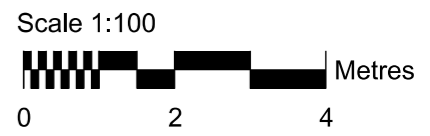
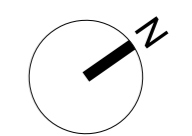


Site Boundary

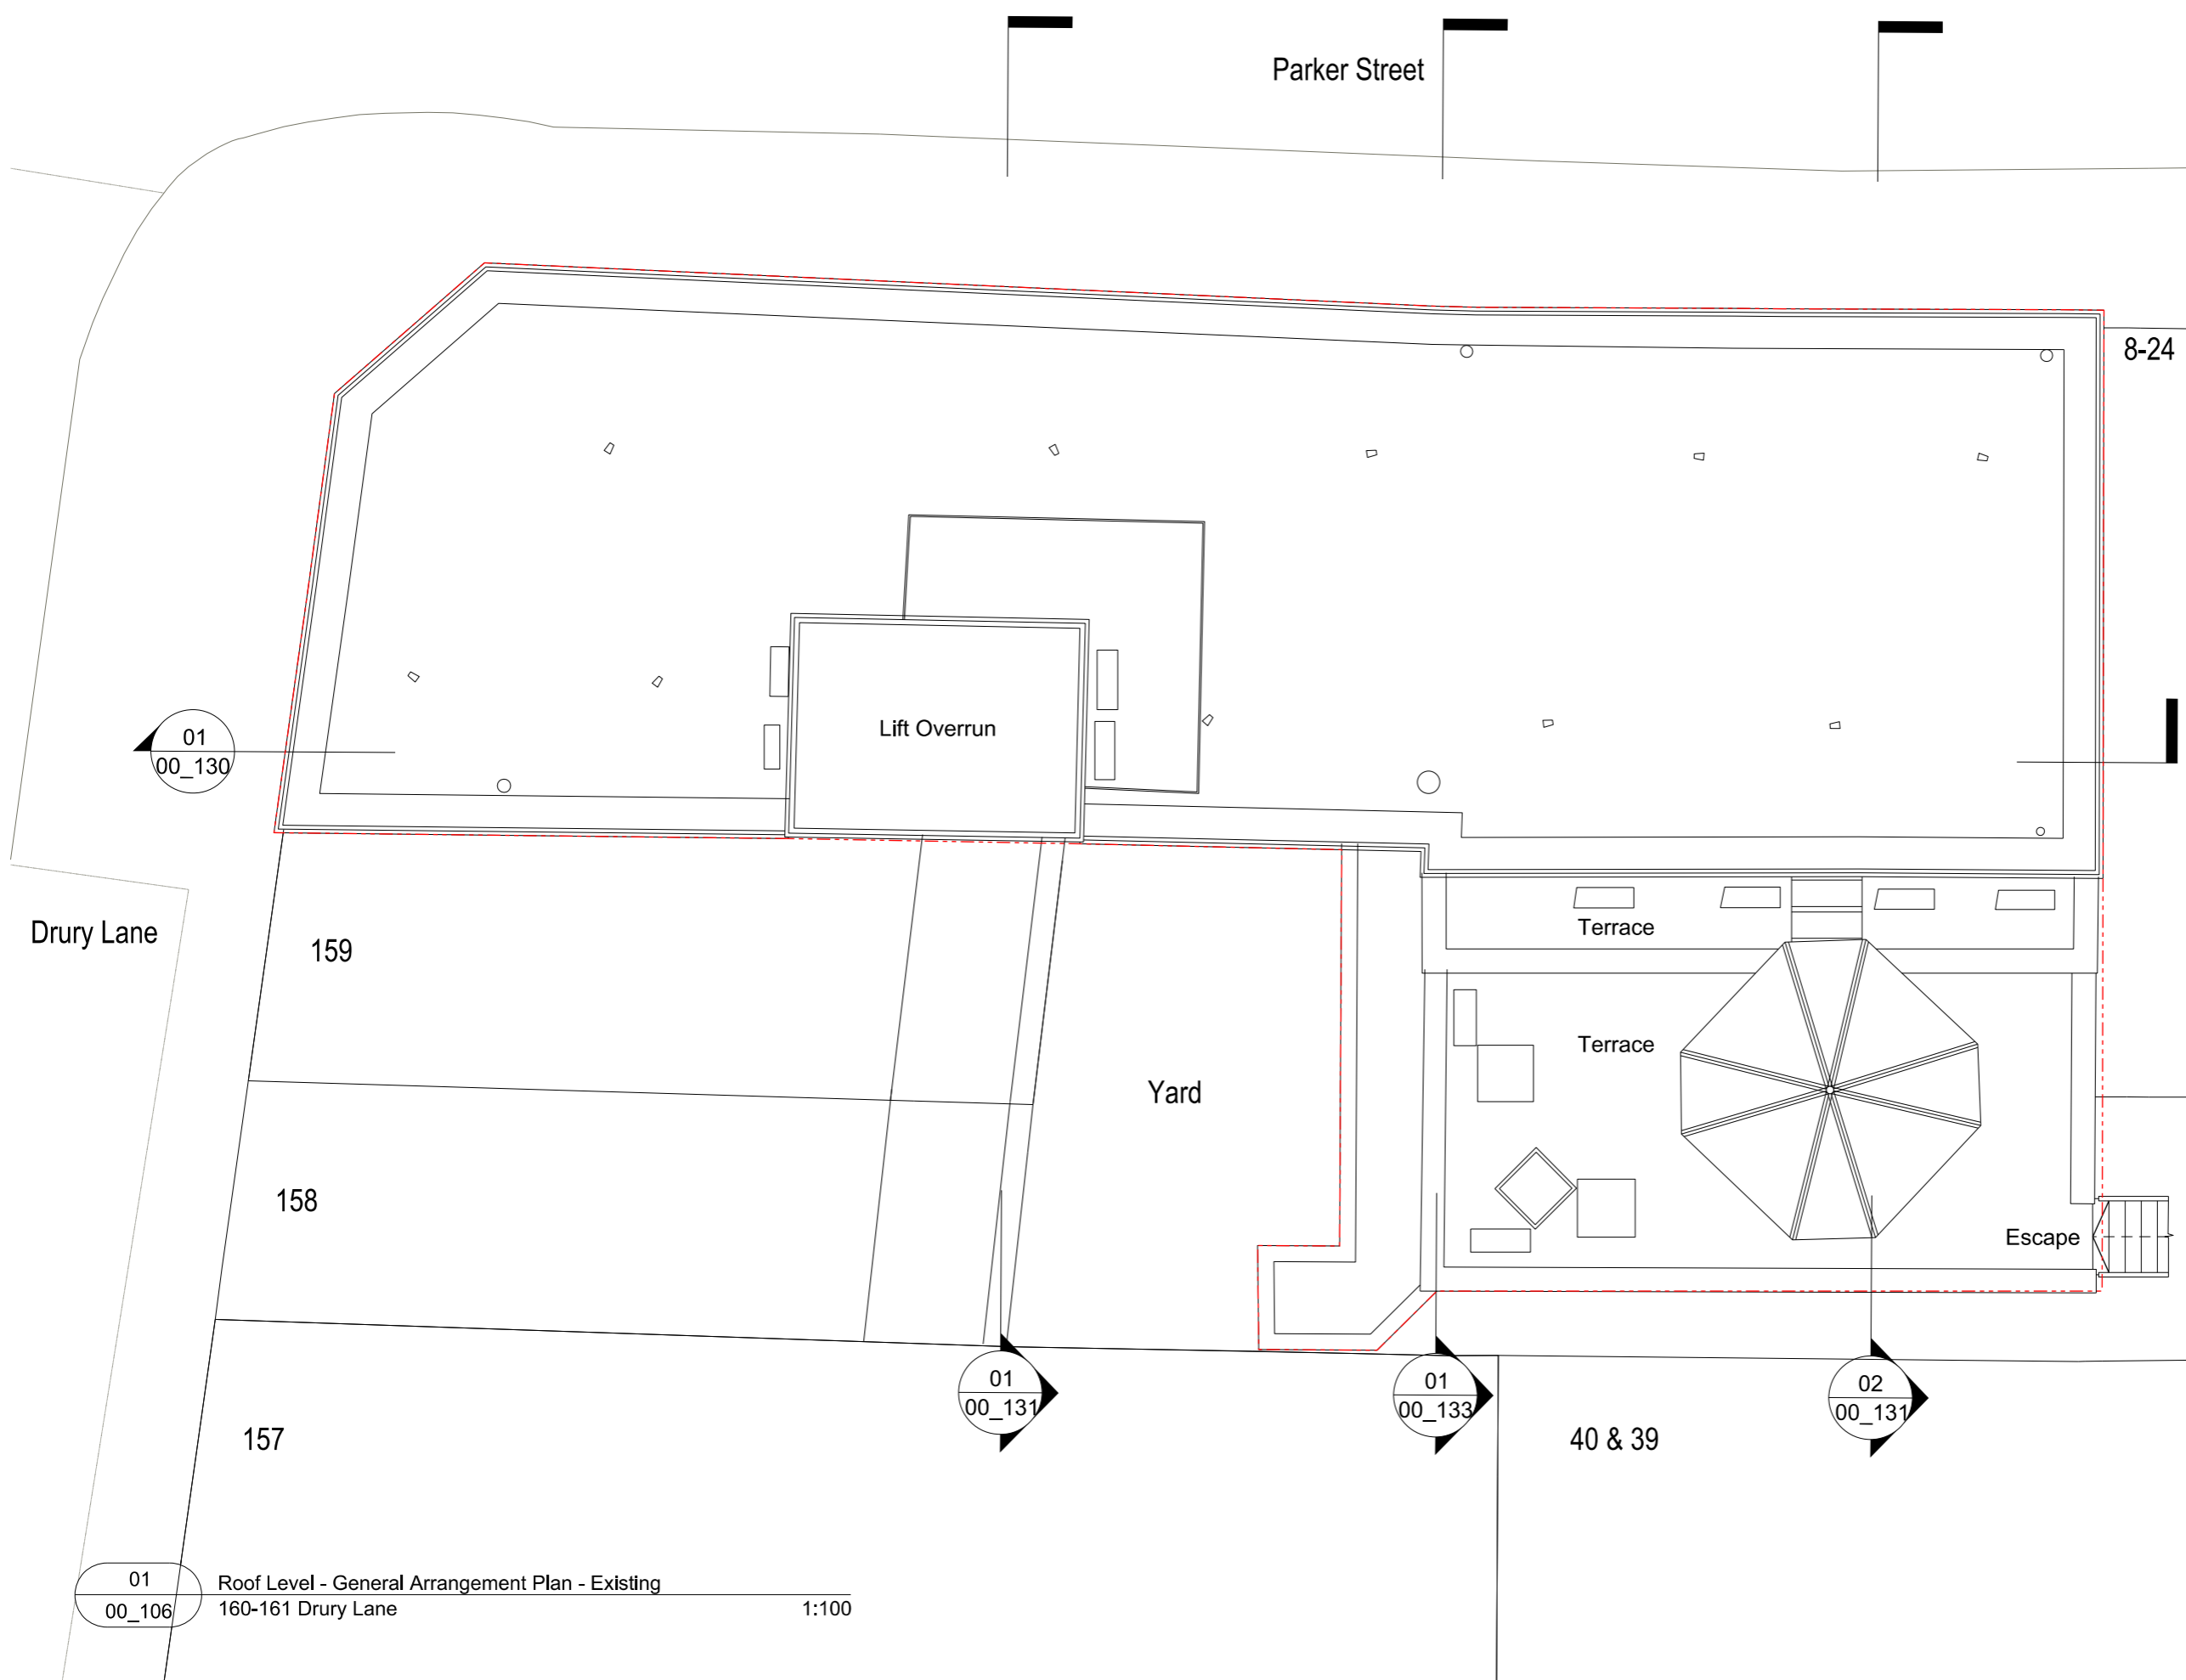

Revisions

Client	Eli Investments		
Project	160-161 Drury Lane		
Drawing Title	Roof Level General Arrangement Plan Existing		
Drawing Number	1468_(00)106		
Scale	1:100 @ A3	Status	Planning
Drawn by	JT	Date	DD/MM/YY

Do not scale. All dimensions to be confirmed on site. Information contained in this drawing is the sole copyright of Ian Chalk Architects and is not to be reproduced without permission.

01
00_106 Roof Level - General Arrangement Plan - Existing
160-161 Drury Lane 1:100