


Site Boundary

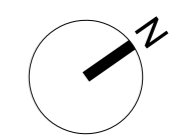

Scale 1:100
 0 2 4 Metres

Revisions

Client
Eli Investments

Project
160-161 Drury Lane

Drawing Title
**Second Floor
 General Arrangement Plan
 Existing**


Drawing Number
1468_(00)102

Scale 1:100 @ A3 Status **Planning**

Drawn by JT Date DD/MM/YY

Do not scale. All dimensions to be confirmed on site. Information contained in this drawing is the sole copyright of Ian Chalk Architects and is not to be reproduced without permission.

ica
 70 Cowcross Street
 London
 EC1M 6EJ
 0203 7807355
 ian@karchitects.com

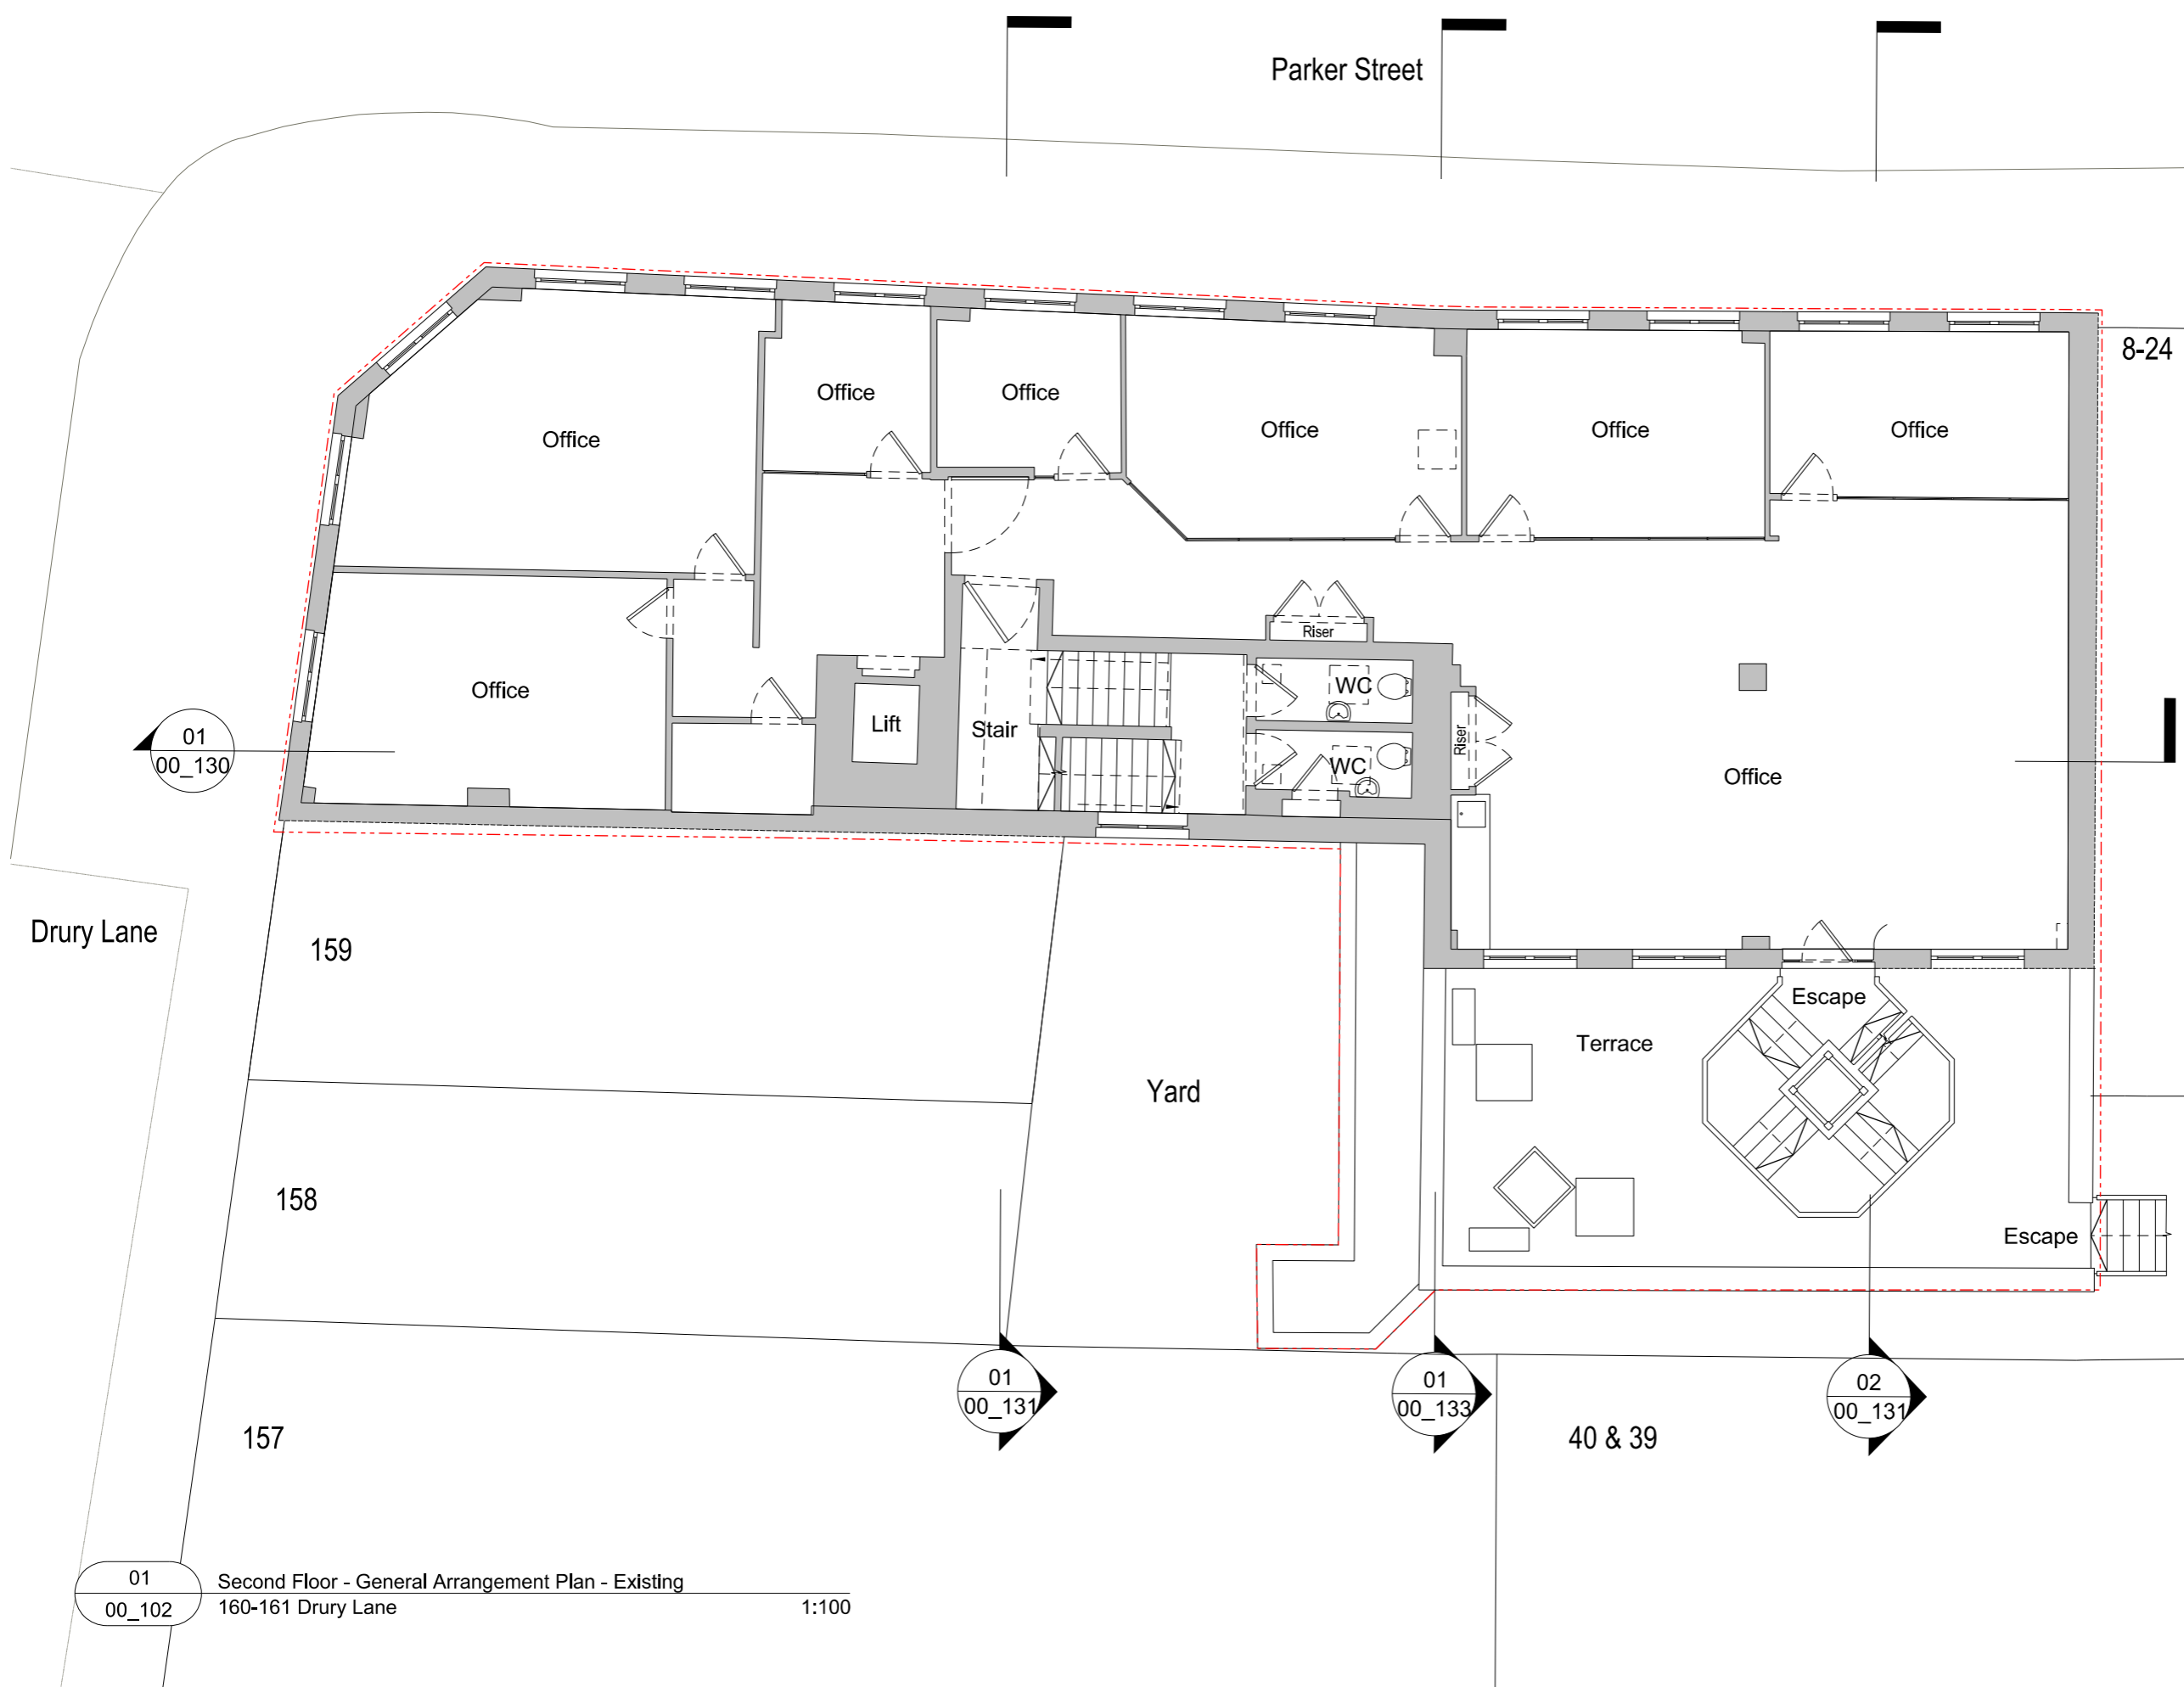

01
 00_102 Second Floor - General Arrangement Plan - Existing
 160-161 Drury Lane 1:100