
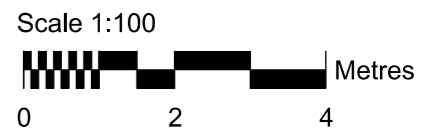
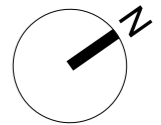


Site Boundary

Parker Street

Drury Lane

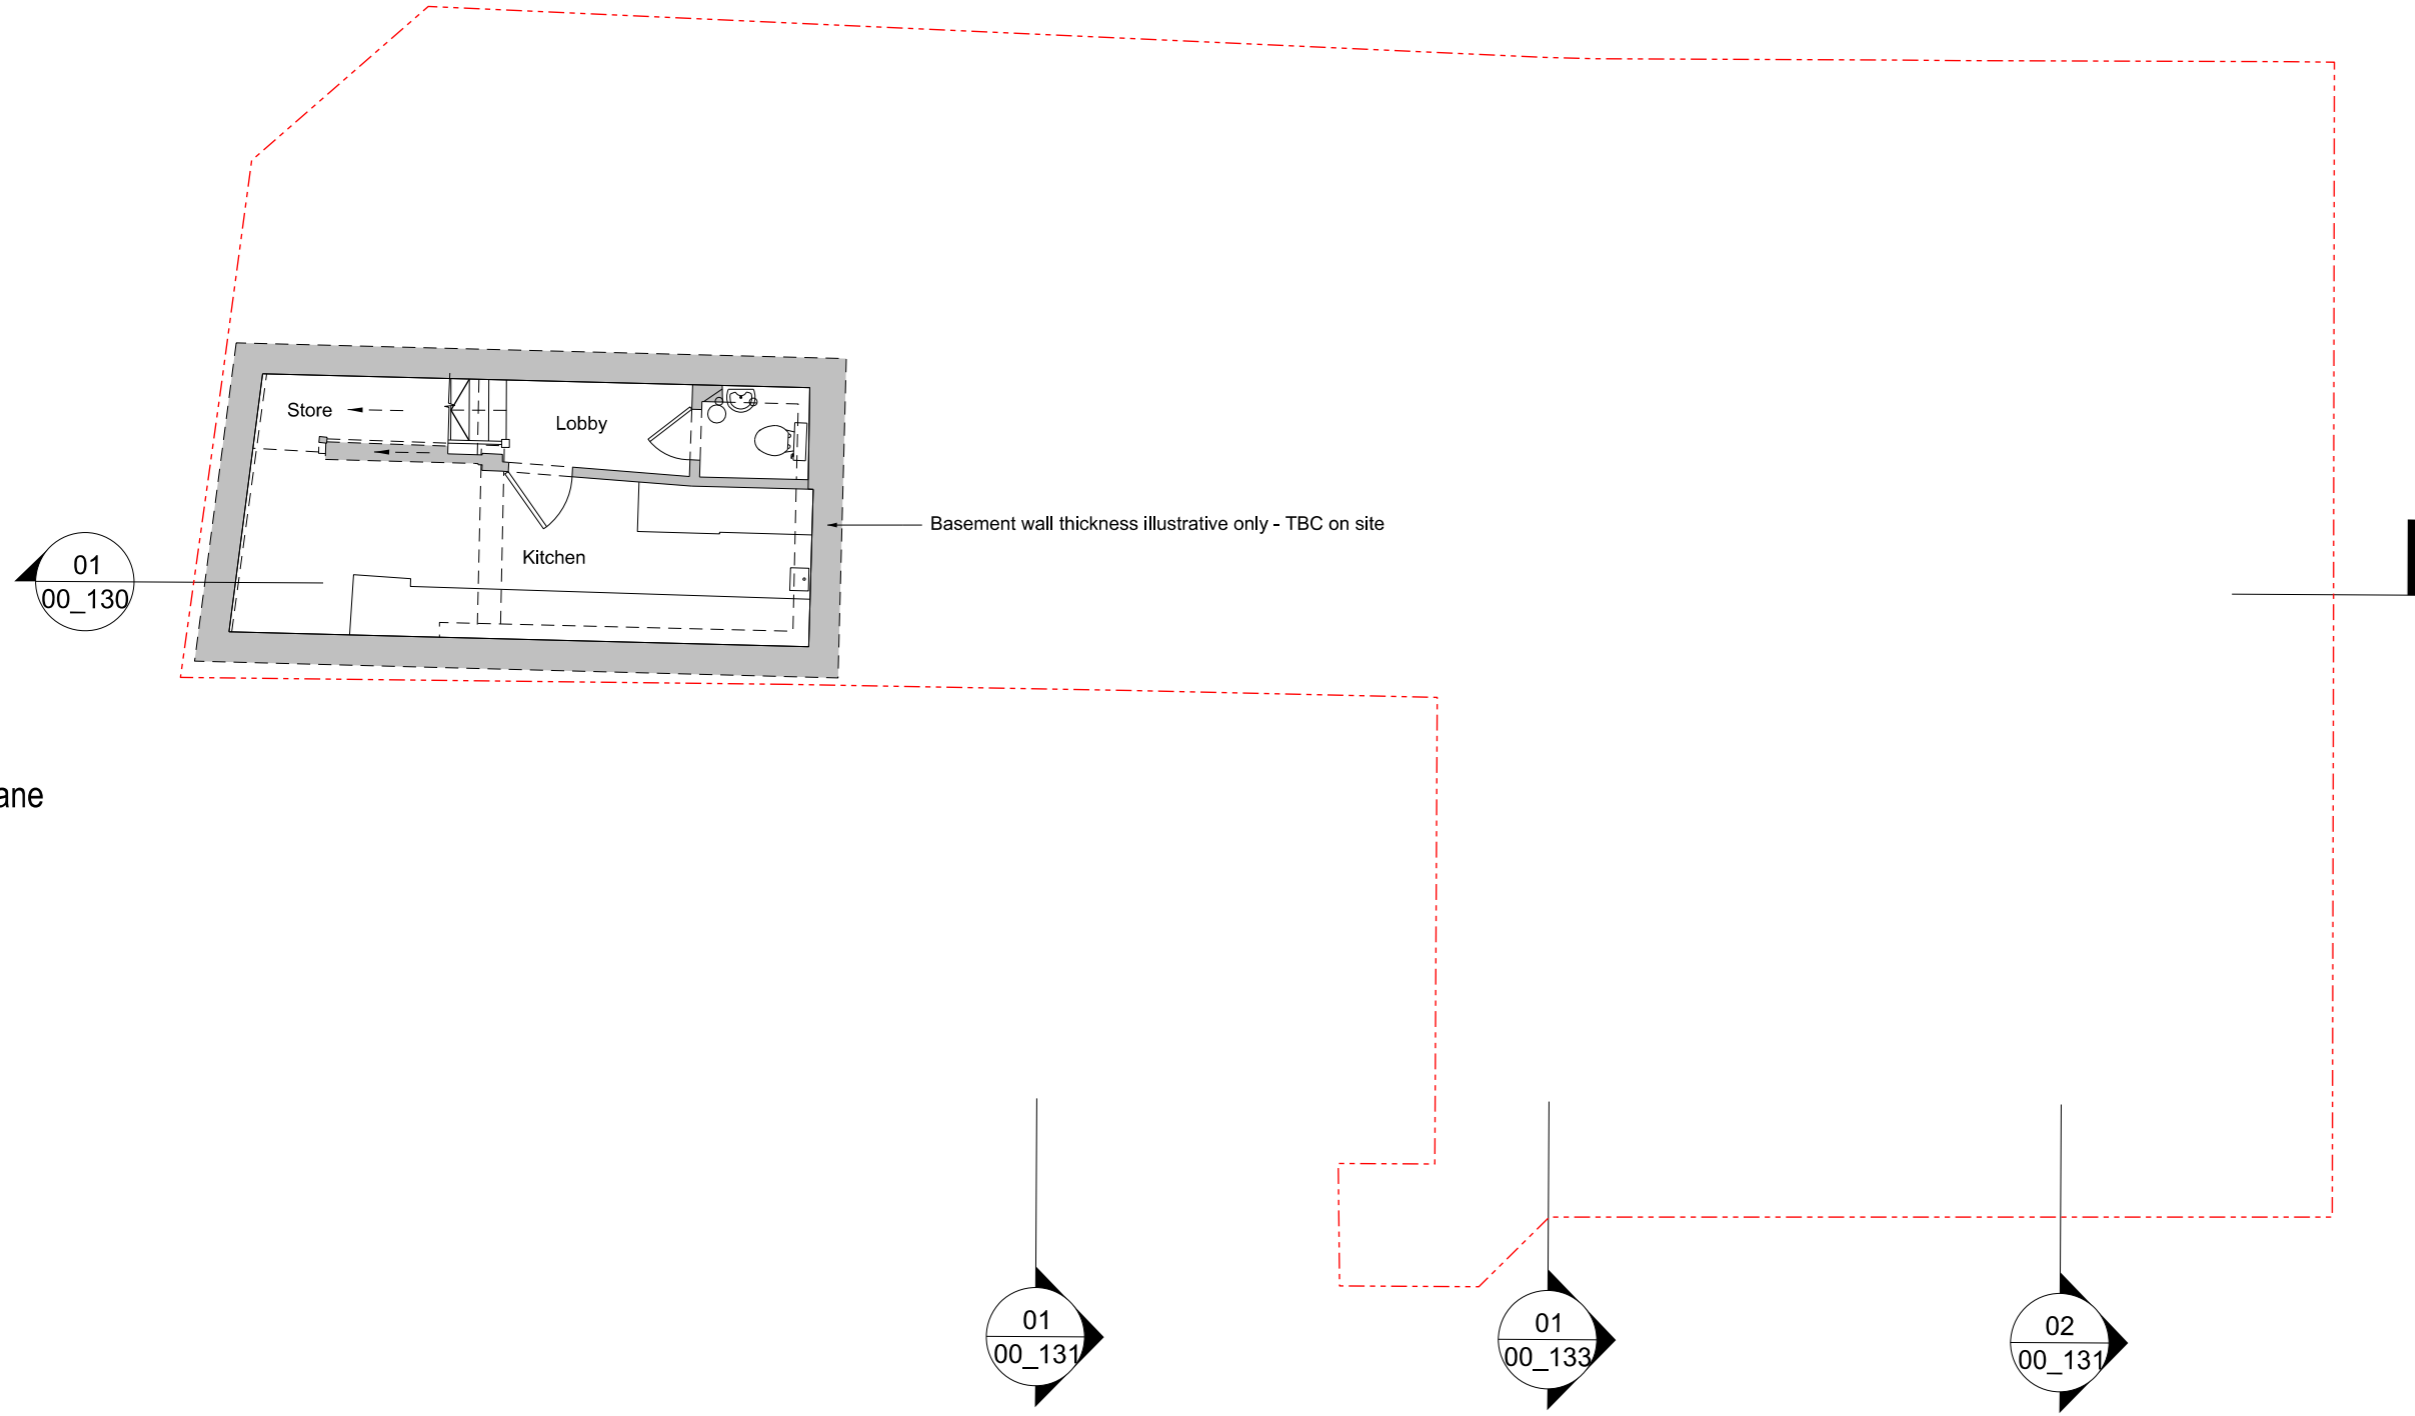

Revisions

Client			
Eli Investments			
Project			
160-161 Drury Lane			
Drawing Title			
Basement Level			
General Arrangement Plan			
Existing			
Drawing Number			
1468_(00)099			
Scale	1:100 @ A3	Status	Planning
Drawn by	JT	Date	DD/MM/YY

Do not scale. All dimensions to be confirmed on site. Information contained in this drawing is the sole copyright of Ian Chalk Architects and is not to be reproduced without permission.