


Site Boundary

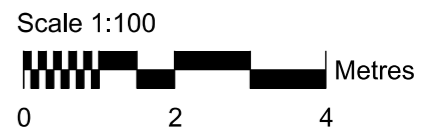

Revisions

Client
Eli Investments

Project
160-161 Drury Lane


Drawing Title
Section BB & CC Existing

Drawing Number
1468_(00)131

Scale 1:100 @ A3 Status **Planning**

Drawn by **NB** Date **03/04/18**

Do not scale. All dimensions to be confirmed on site. Information contained in this drawing is the sole copyright of Ian Chalk Architects and is not to be reproduced without permission.

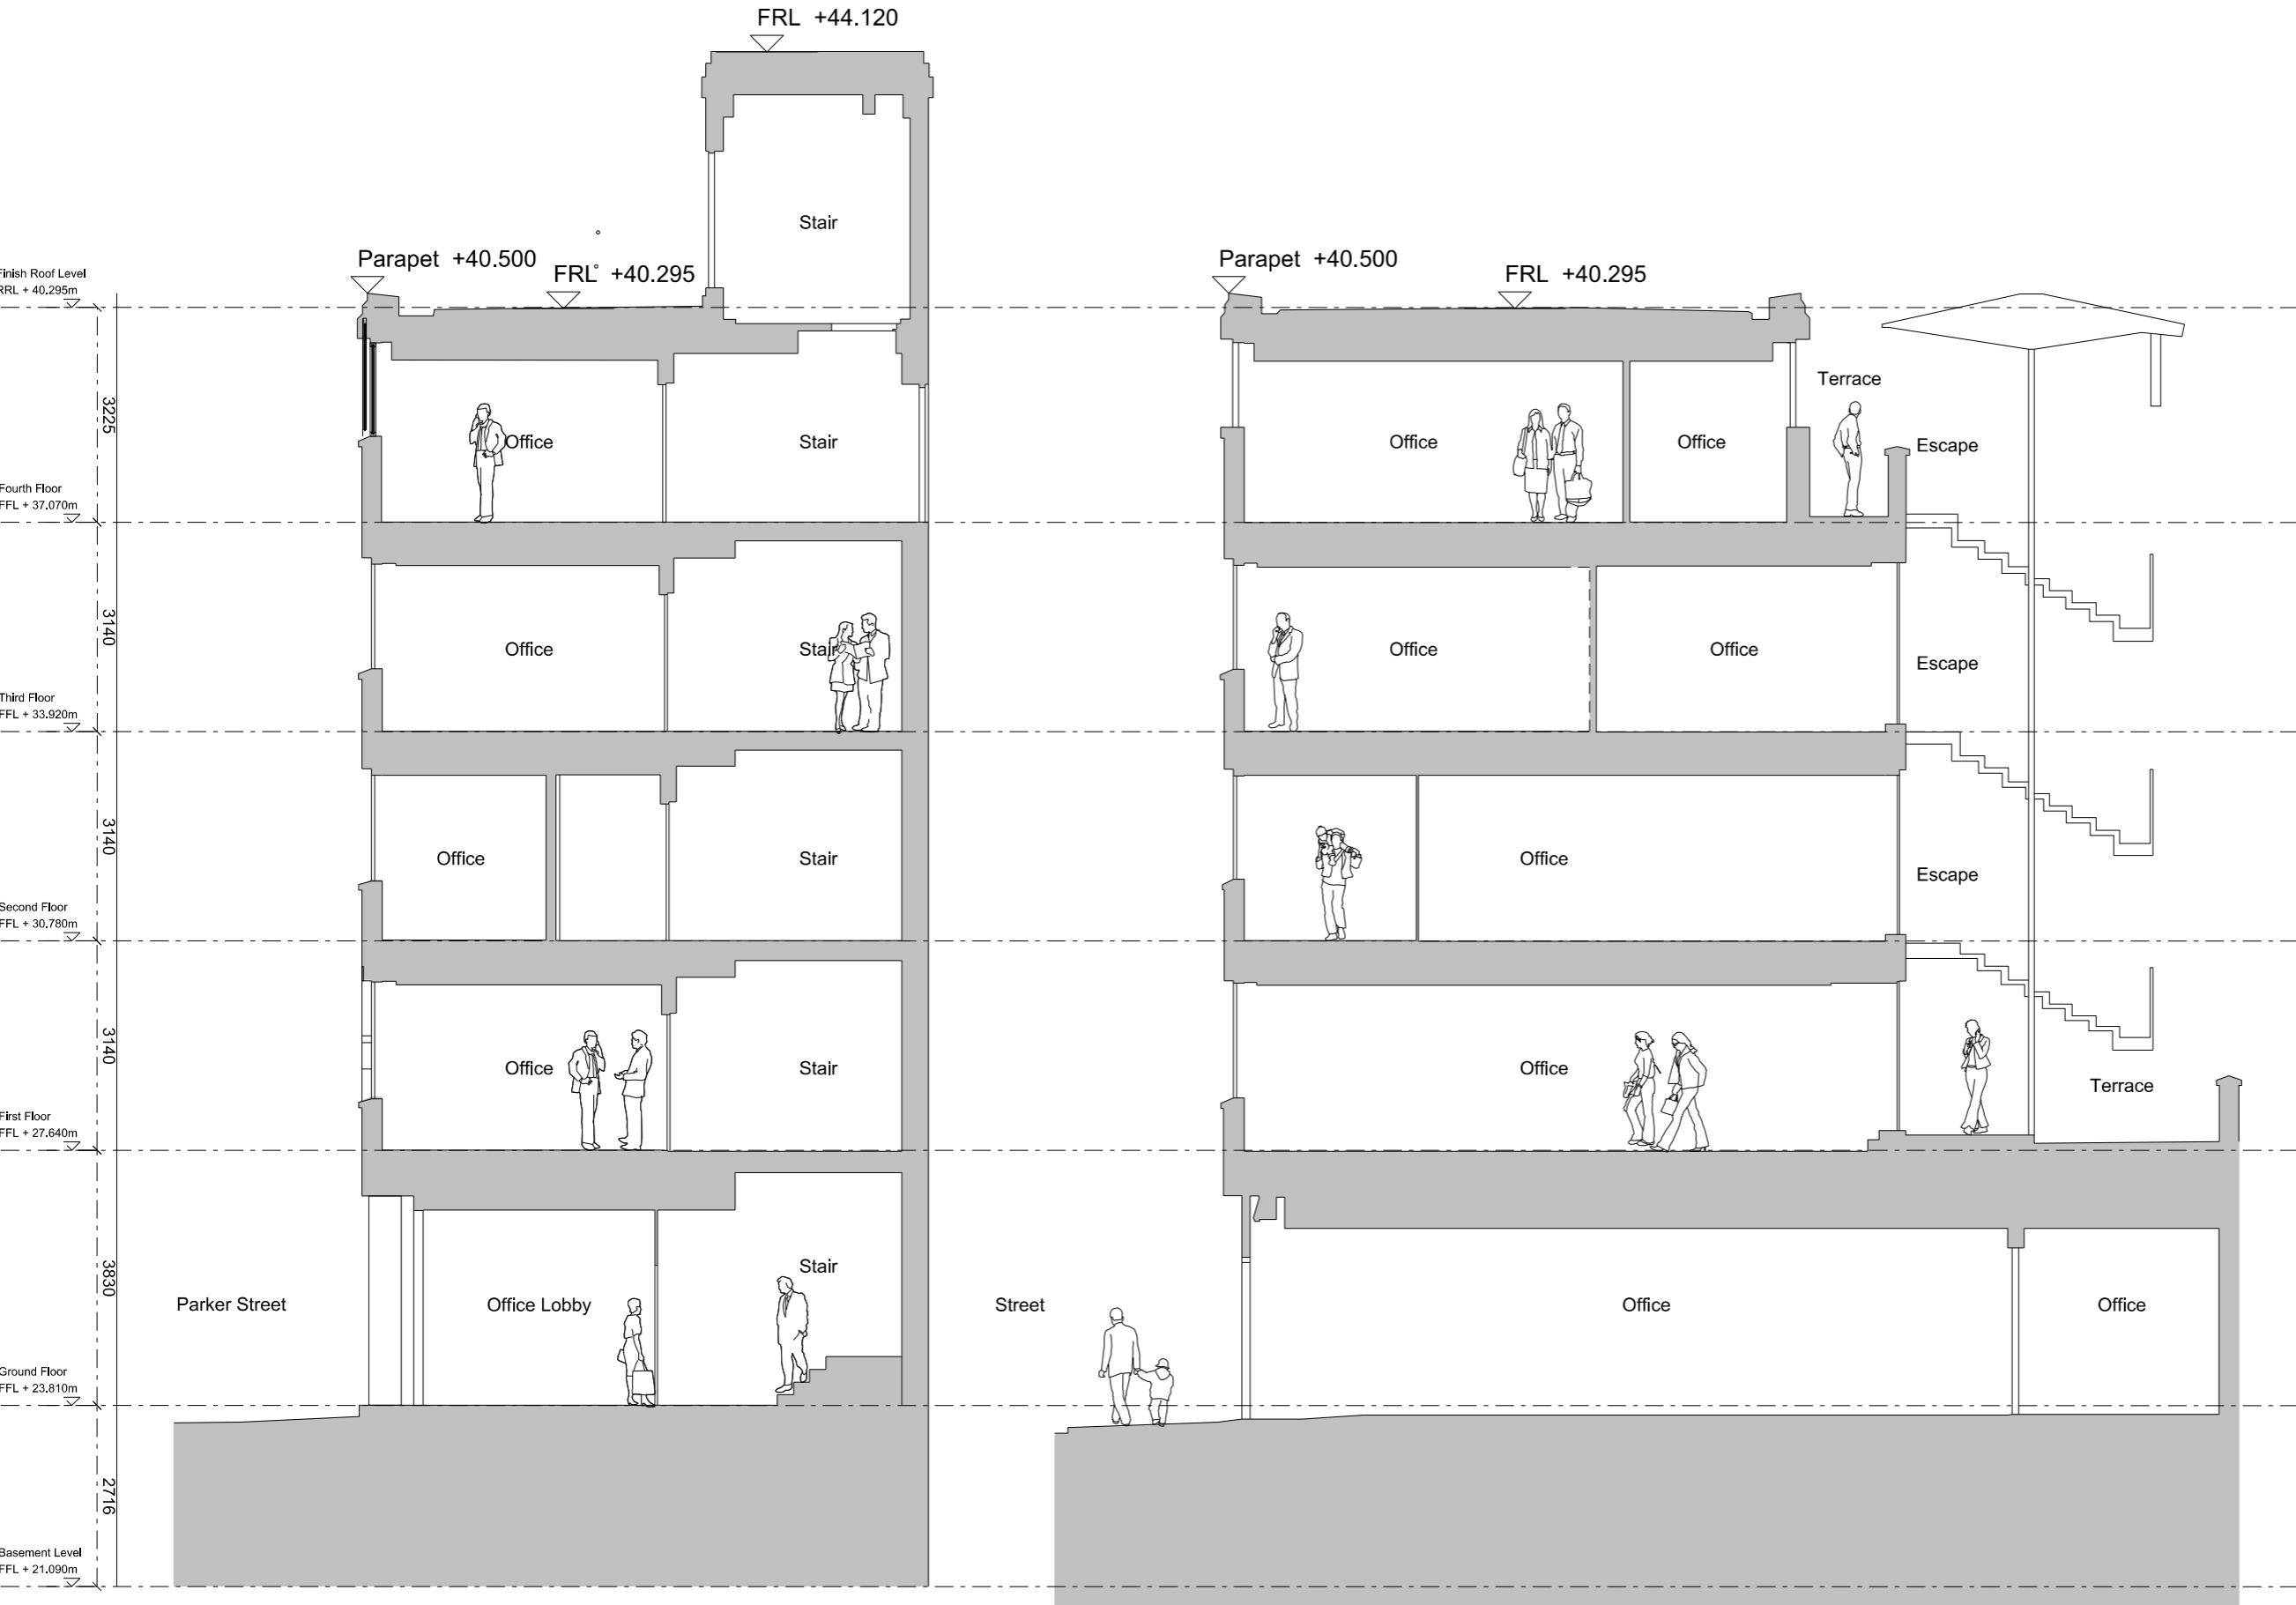

01 Section BB - Existing
00_131 160-161 Drury Lane 1:100

02 Section CC - Existing
00_131 160-161 Drury Lane 1:100